





Proposed Front (East Elevation) 1:50

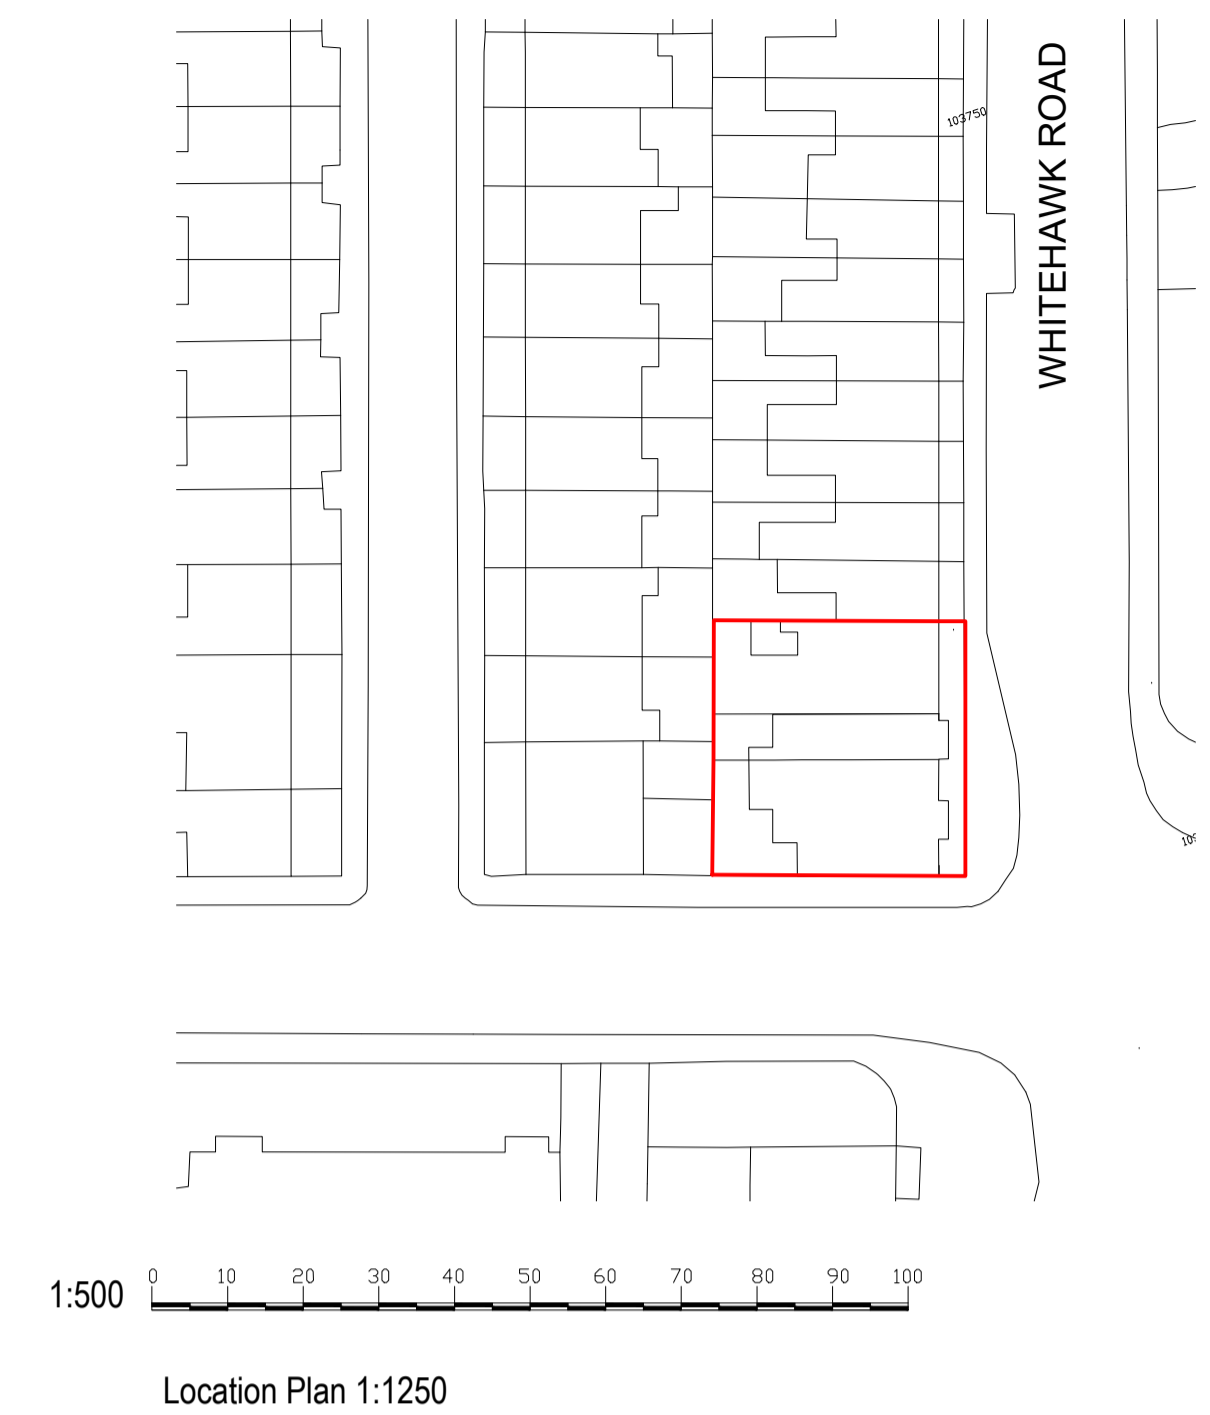

Proposed South Elevation 1:50

 

amendments	
bpm Architectural Services Ltd.	
client	Vijayaratham Thivakaran
project	1A to 2B Whitehawk Road Brighton East Sussex BN2 5FA
project ref.	2615 Drawing No. 102
drawing title	Proposed front (East) and side (south) elevation
drawn by	J Boys
date	Dec 23 scale 1:50@ A1
www.bpmnet.co.uk info@bpmnet.co.uk	
<small>Do not scale off drawing. check all goods materials workmanship to all dimensions on site before all conform with current building regs work is commenced BSS and COP's</small>	