


NOTES: RESPONSIBILITY IS NOT ACCEPTED FOR ERRORS MADE BY OTHERS IN SCALING FROM THIS DRAWING. ALL CONSTRUCTION INFORMATION SHOULD BE TAKEN FROM FIGURED DIMENSIONS ONLY. ALL DIMENSIONS ARE IN MILLIMETERS.

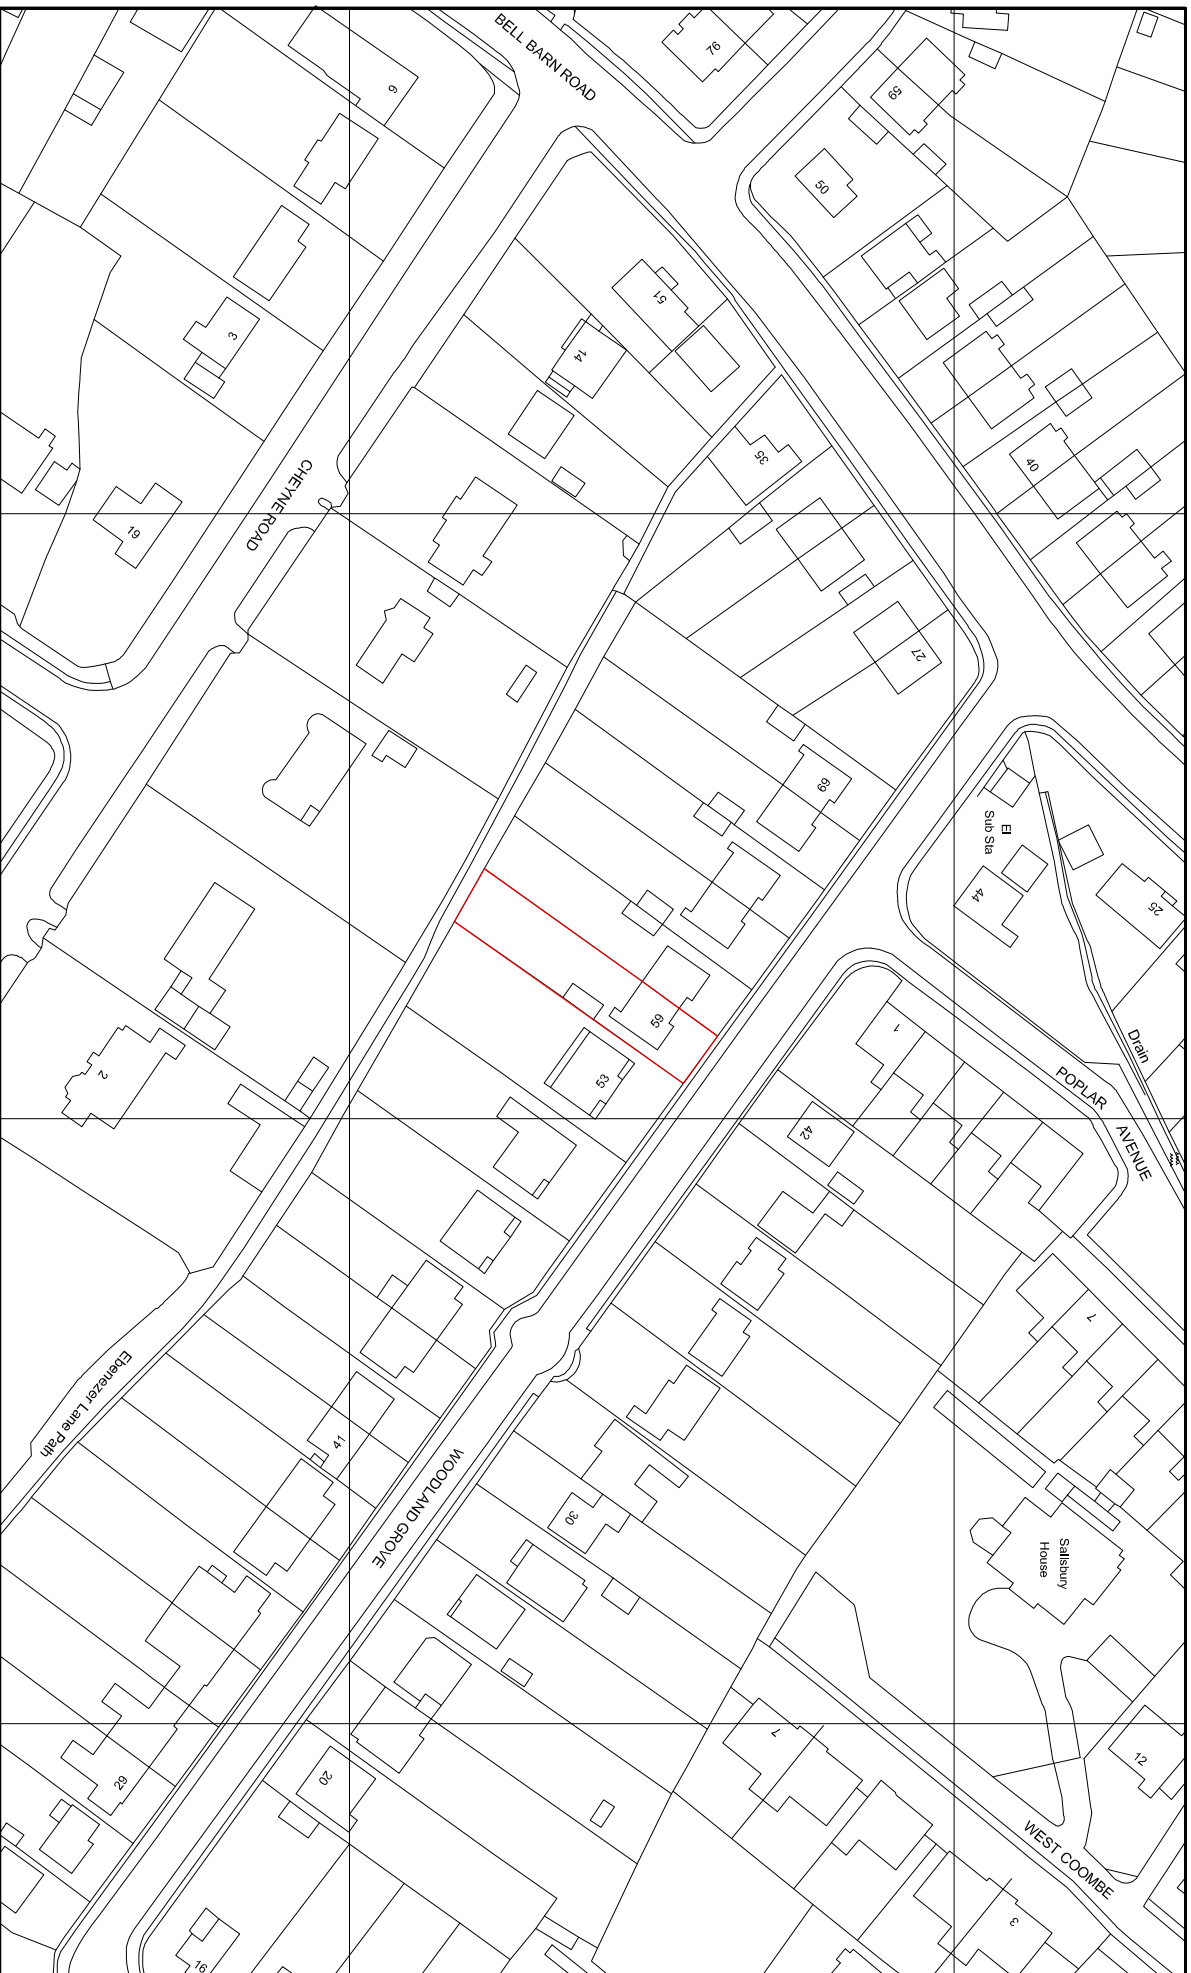

Clifton Design (Bristol)  
17 Lower Redland Road  
Redland  
Bristol  
BS6 6TB  
0117 973 6000

Rev:	Description of Changes:	Drawn:	Date:	North:
-	-	-	-	↑

Client: **Mr F Healy-Brown**  
Address: **59 Woodland Grove, Stoke Bishop**

Postcode: <b>BS9 2BD</b>	Site Area: <b>463 Sq M</b>	Drawing Title: <b>Site Plan</b>
Date: <b>Jan 2024</b>	Drawing No: <b>59/WG/SB/00/P</b>	Rev: -
Drawn: <b>D.H</b>	Option: -	

