
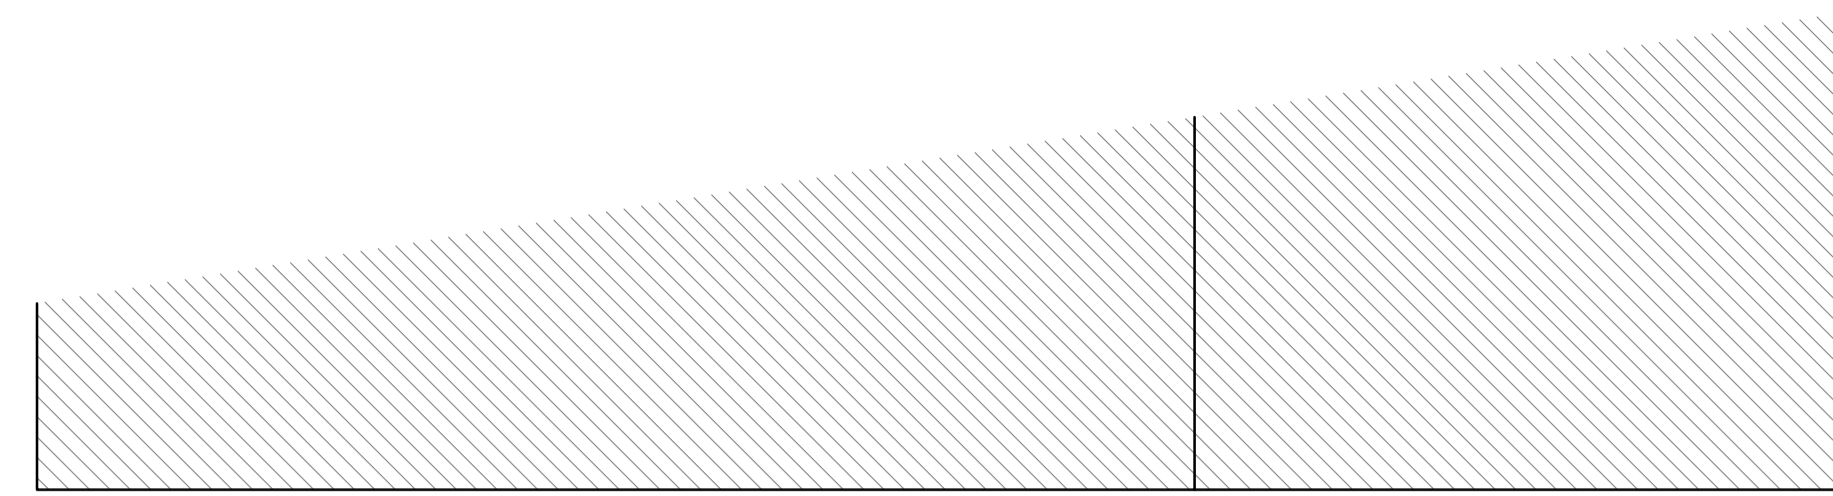


North




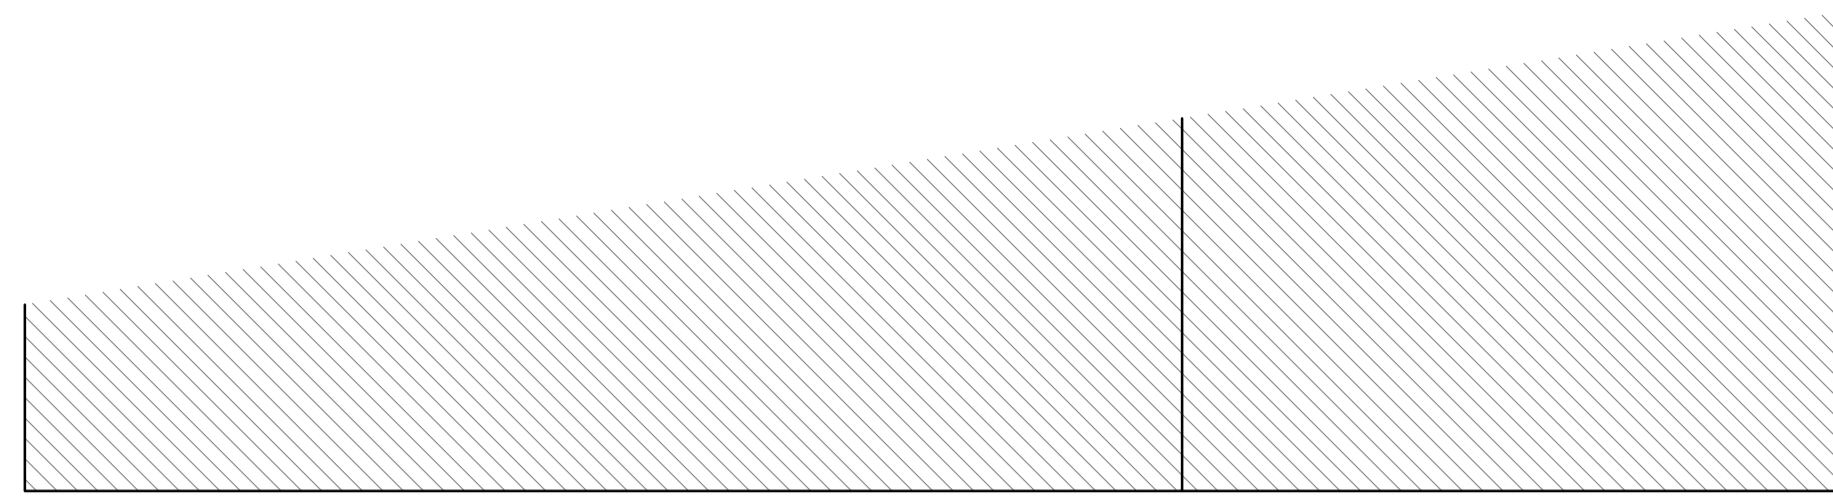


notes

Permission is granted to scale from this drawing for the purpose of Local Authority Planning Approval only. In all other circumstances DO NOT scale from this drawing. Contractors, Sub Contractors and Suppliers are to check all relevant dimensions and levels of site and building before commencing any shop drawings or building work. Ordnance Survey information is reproduced under Crown Copyright 2016 ©. All rights reserved. Licence number 1000047474. This drawing is the copyright of D84 architects ltd ©

**RIBA**  
Chartered Practice

revisions	date
P1 Preliminary Issue	31.01.24
P2 Client revisions	15.02.24
P3 Issued for Planning	20.02.24

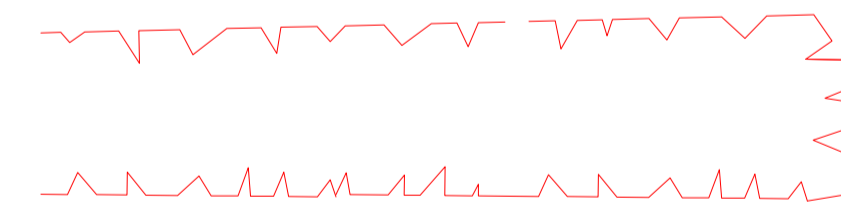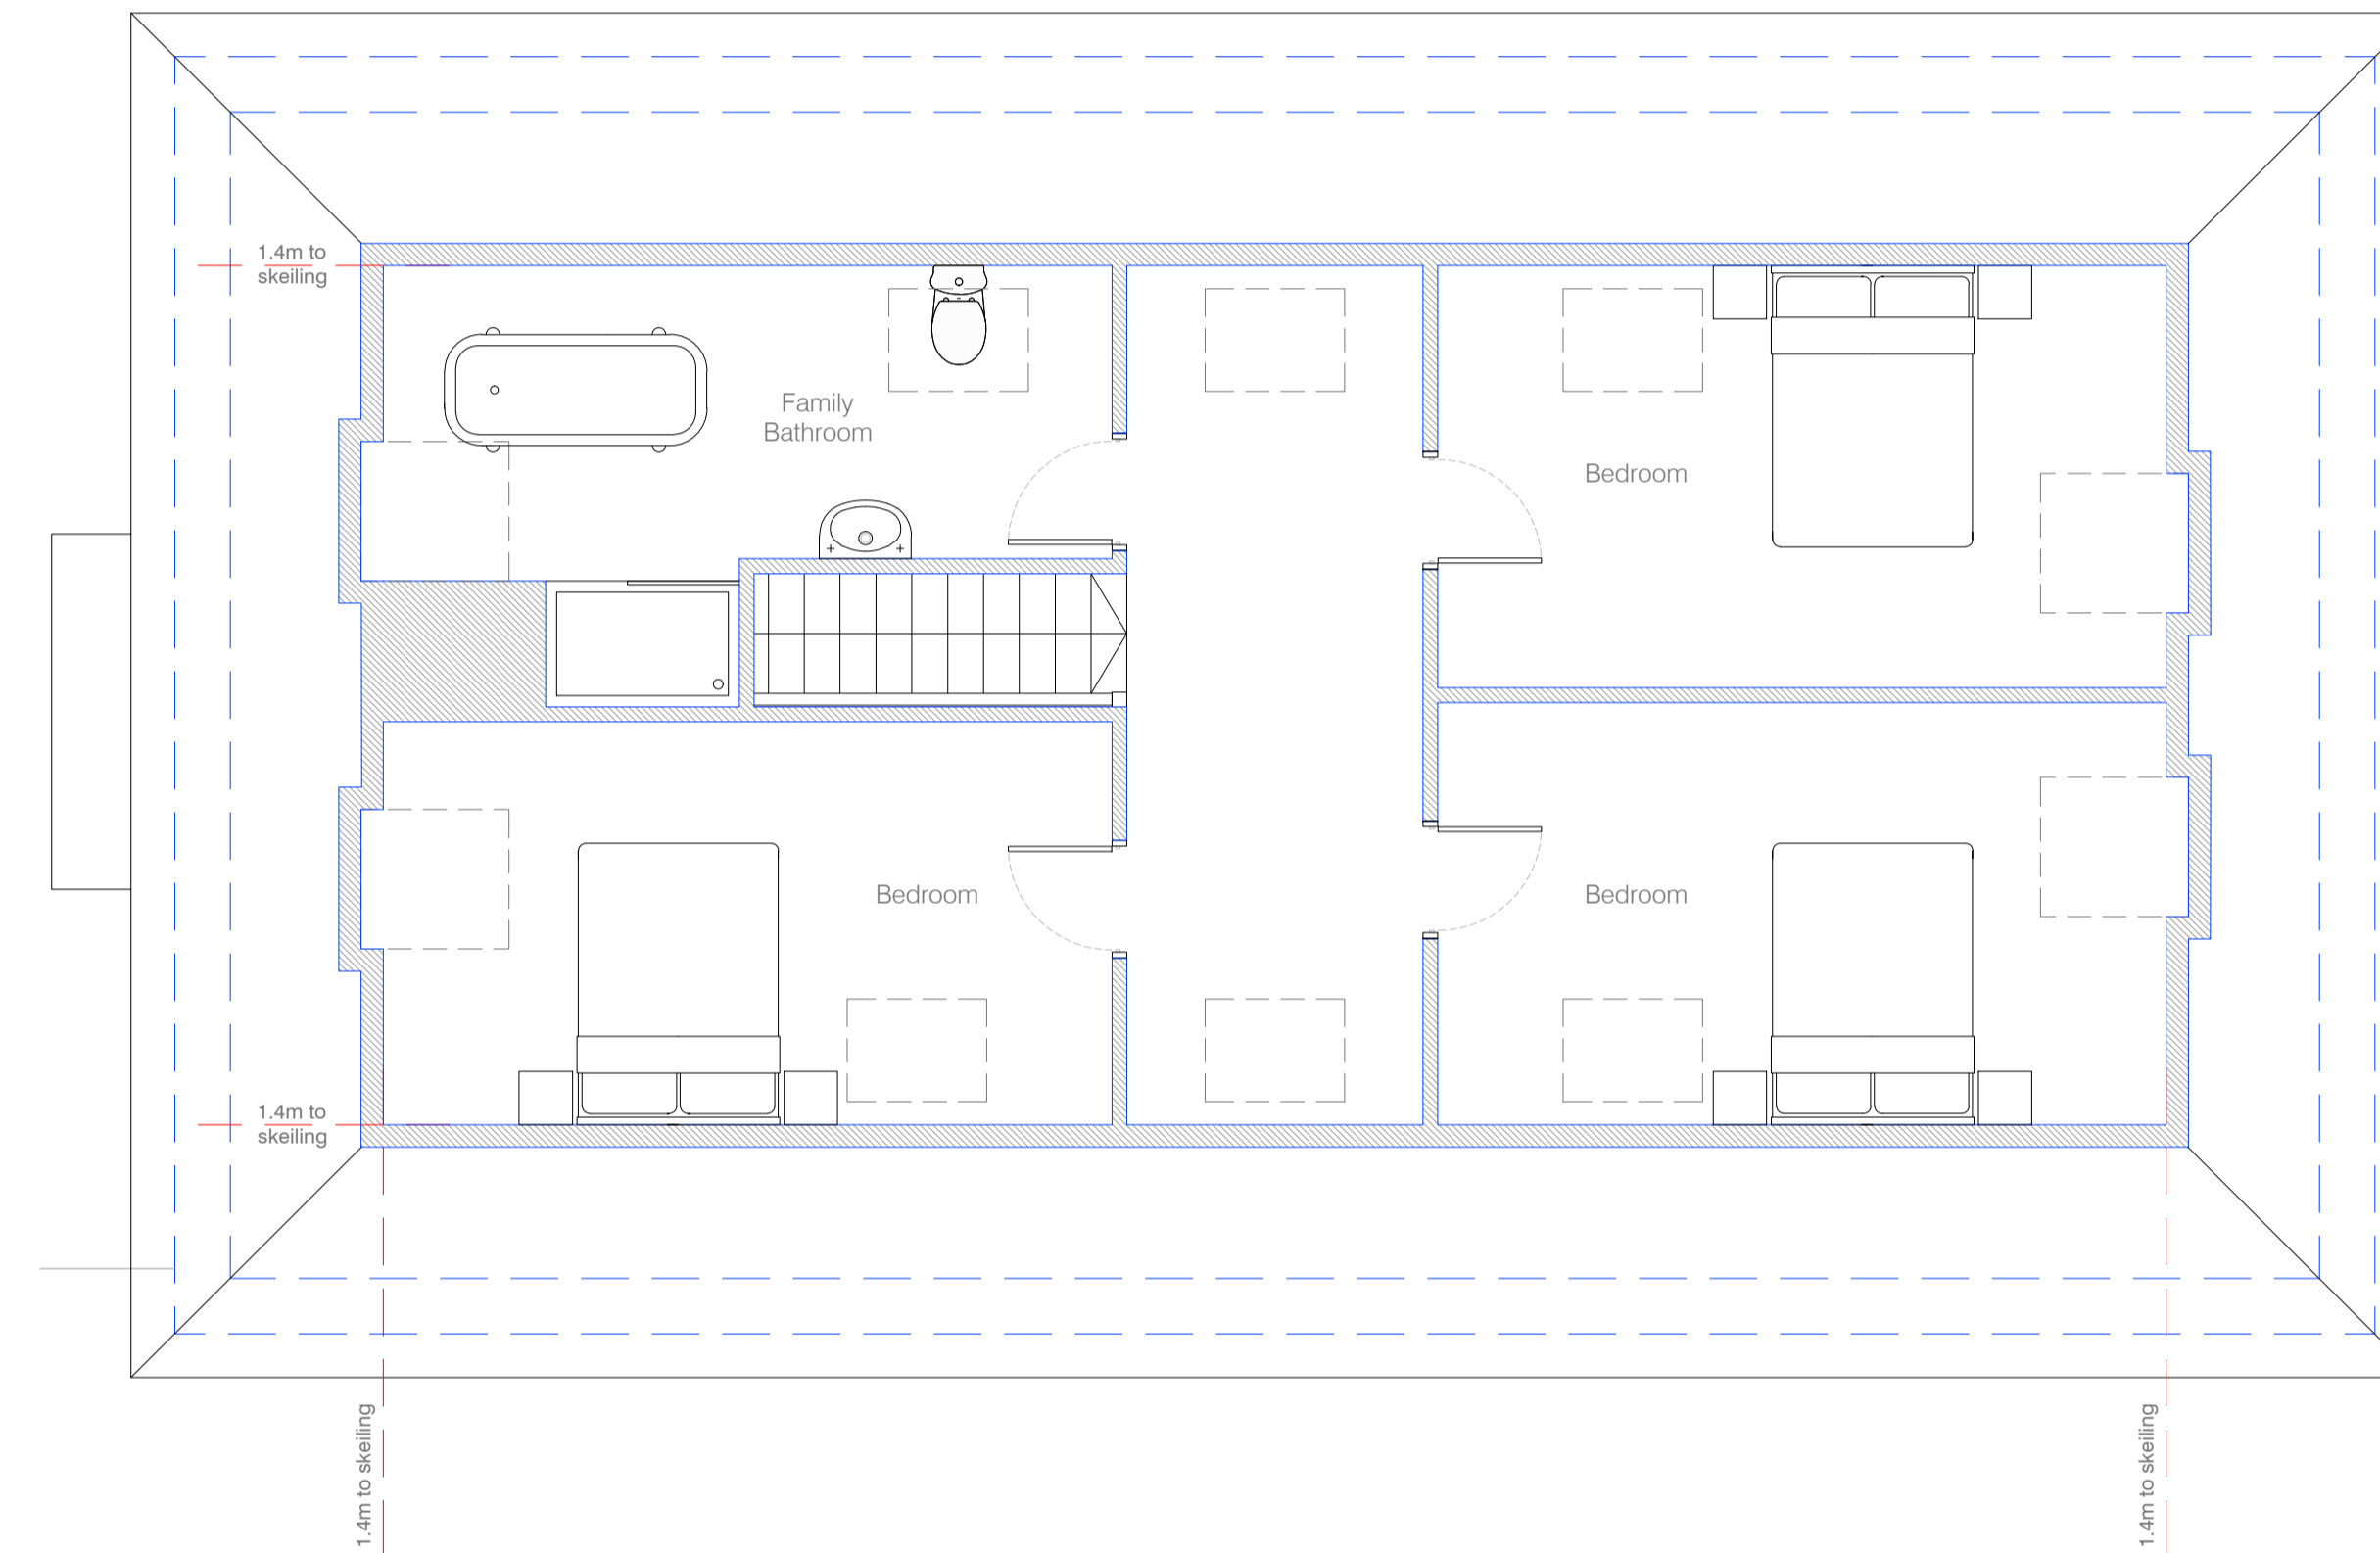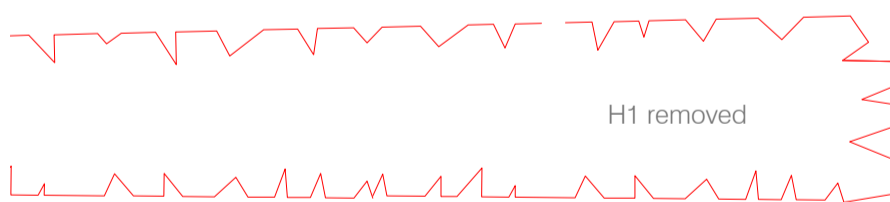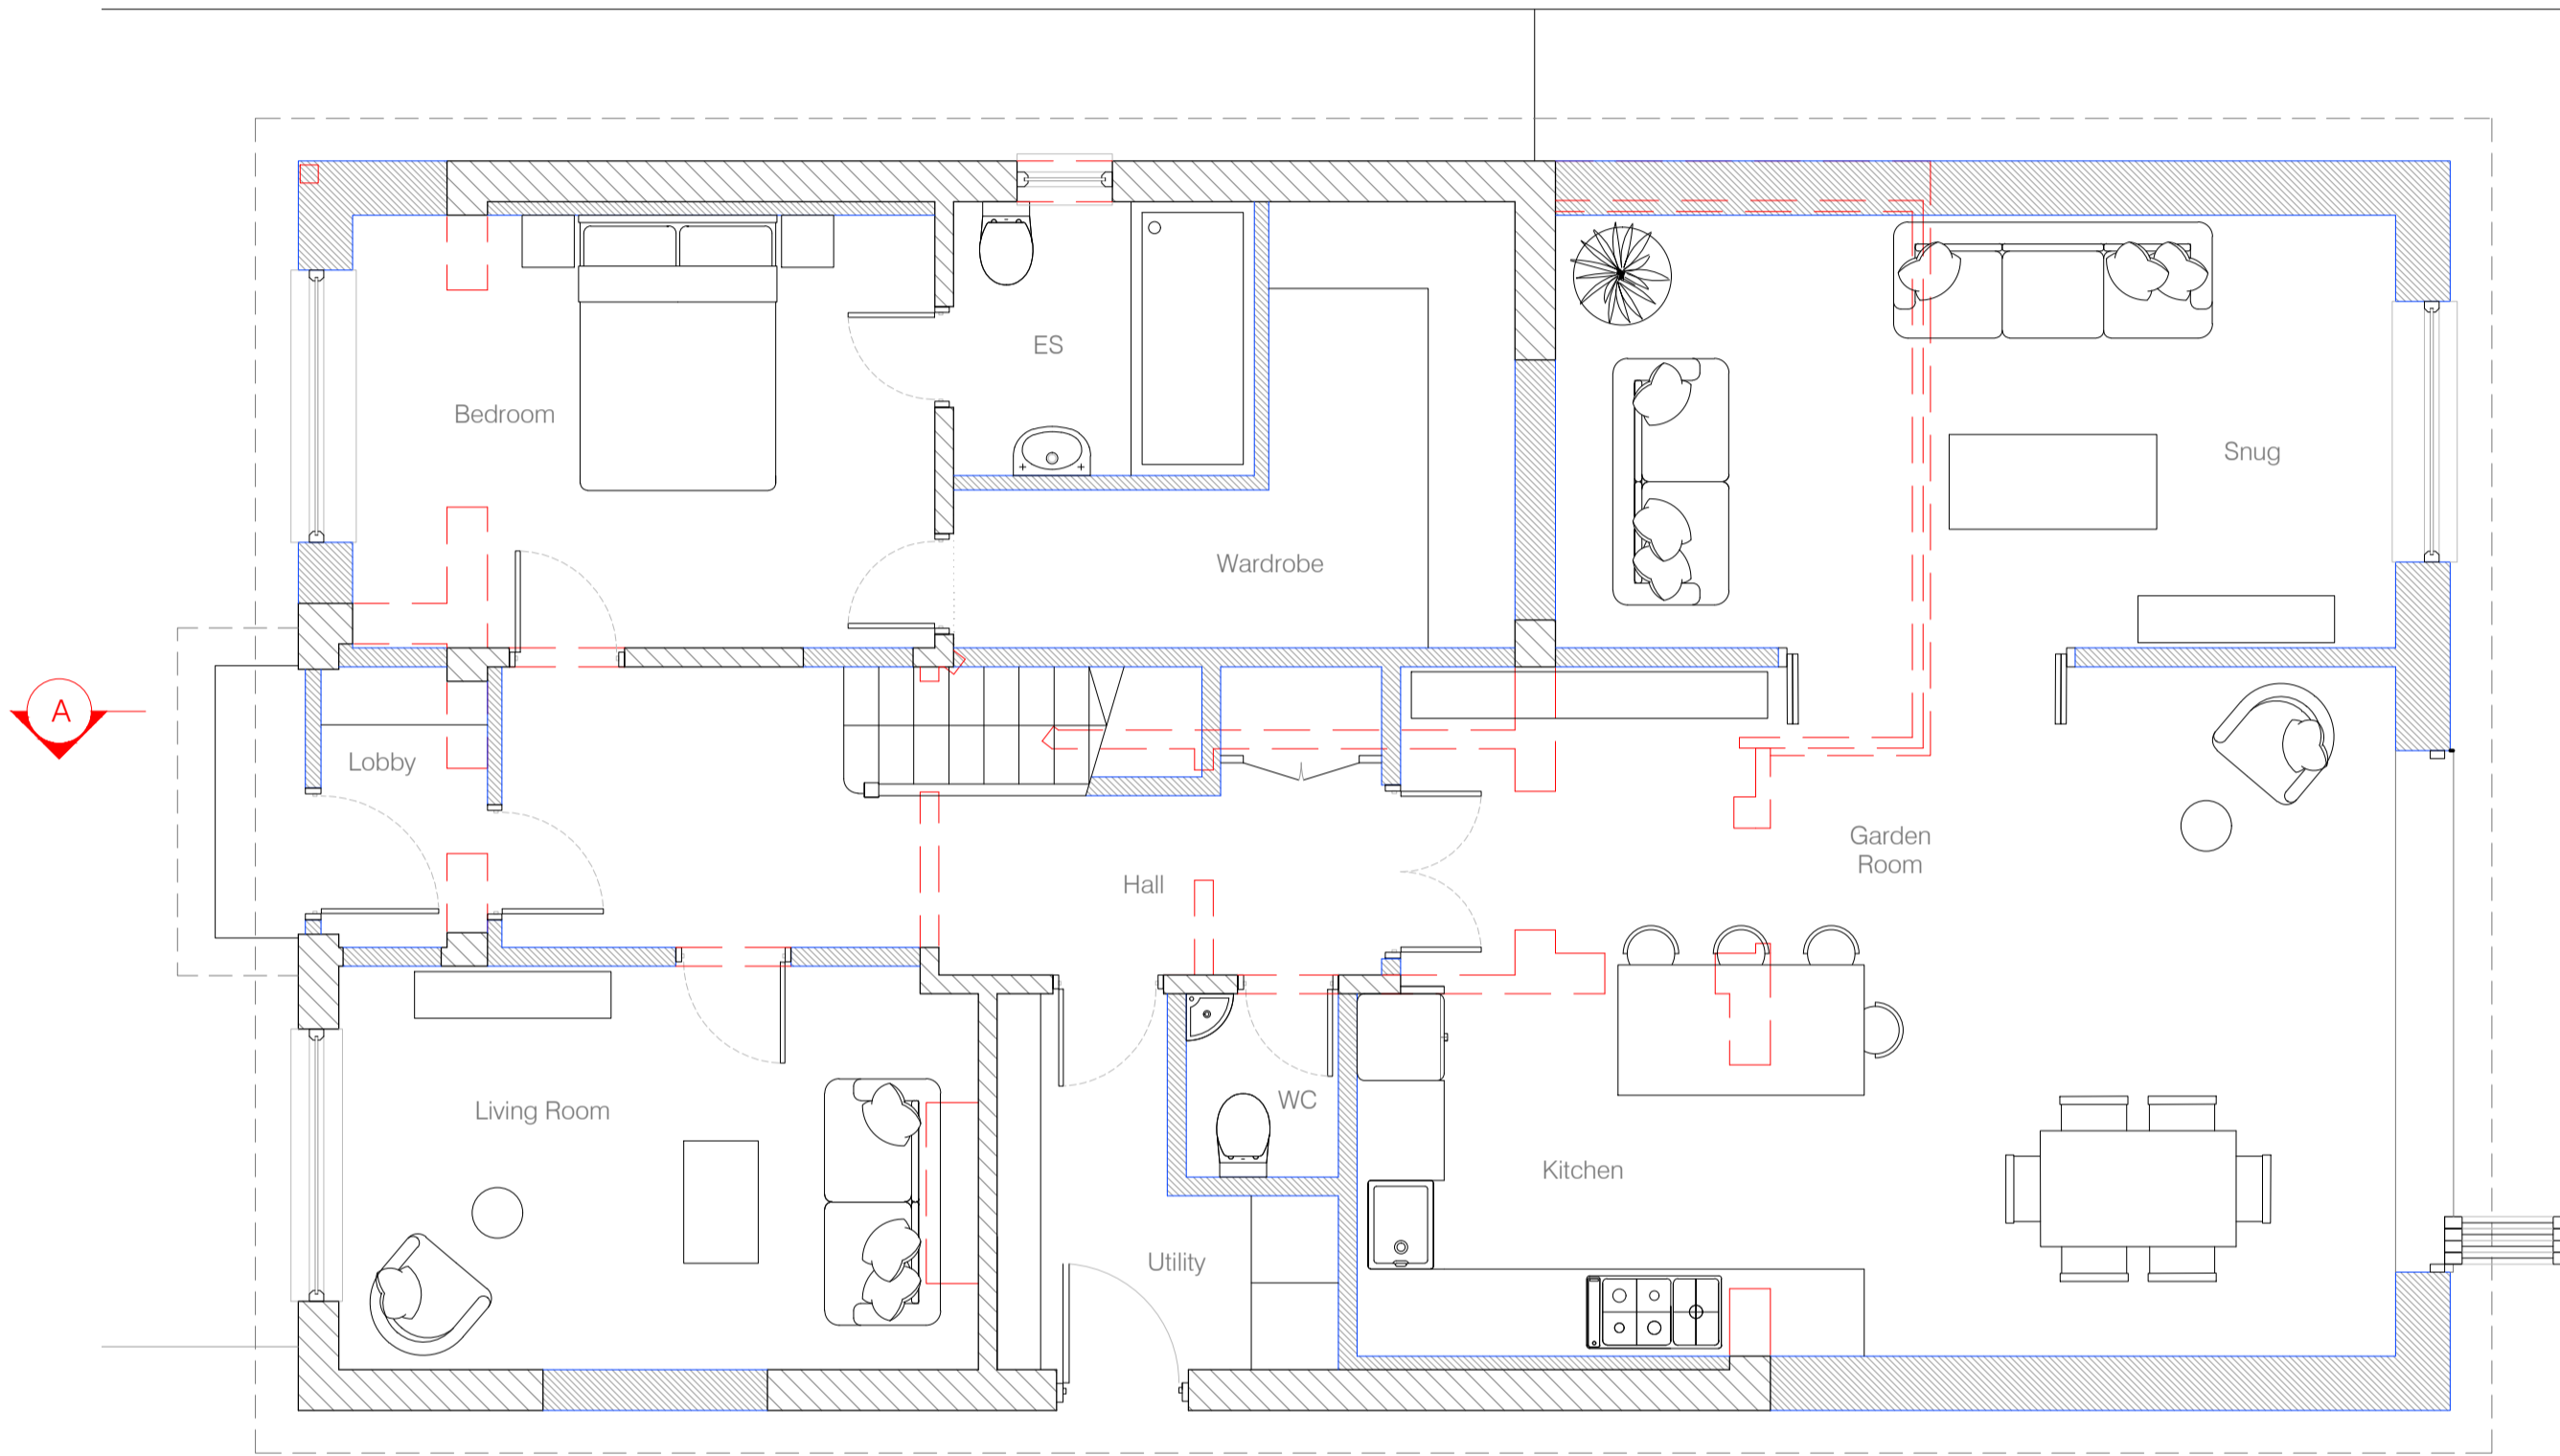

- Walls
- Existing structure (retained)
  - Existing structure (demolished)
  - New Construction

Proposed Ground Floor Plan

Proposed First Floor Plan

**D84 architects**

17 Pembroke Road  
Portsmouth  
PO1 2NT

**Telephone**  
+44 (0)2392 177850  
+44 (0)7790 322989

**Email**  
mail@D84architects.co.uk

**Web**  
www.D84architects.co.uk

Project  
**32 Durley Avenue,  
Waterlooville**

Title  
**Proposed Floor Plans**

Status  
**PRELIMINARY**

Drawn	Checked	Date
KR		Jan '24

Project No.	Scale
D8424_02	1:50@A1

Drawing No.	Rev
D8424_02/sk01	P3

Scale: 1:50@A1

