




SIDE ELEVATION SCALE: 1:100

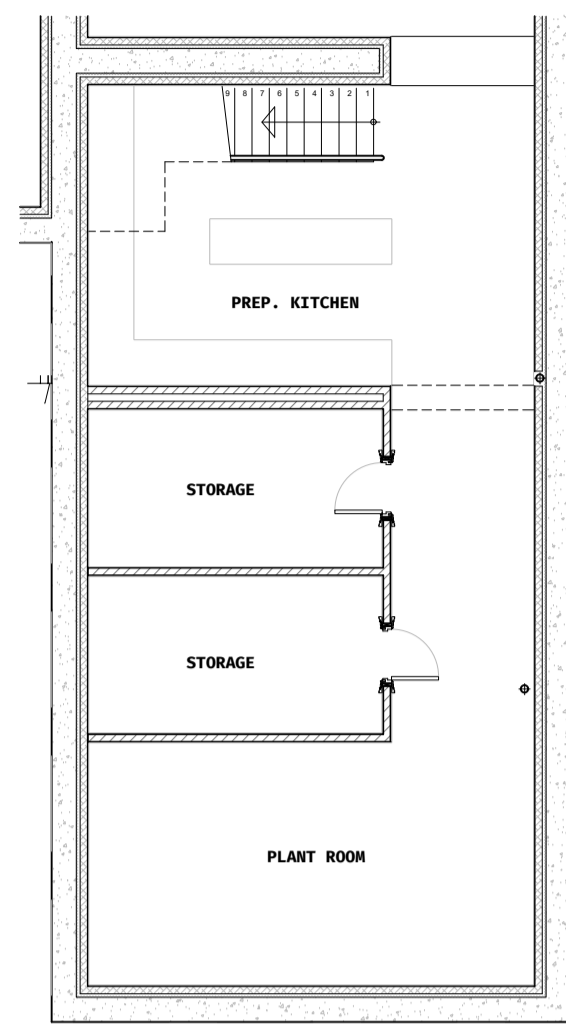

BASEMENT PLAN SCALE: 1:100

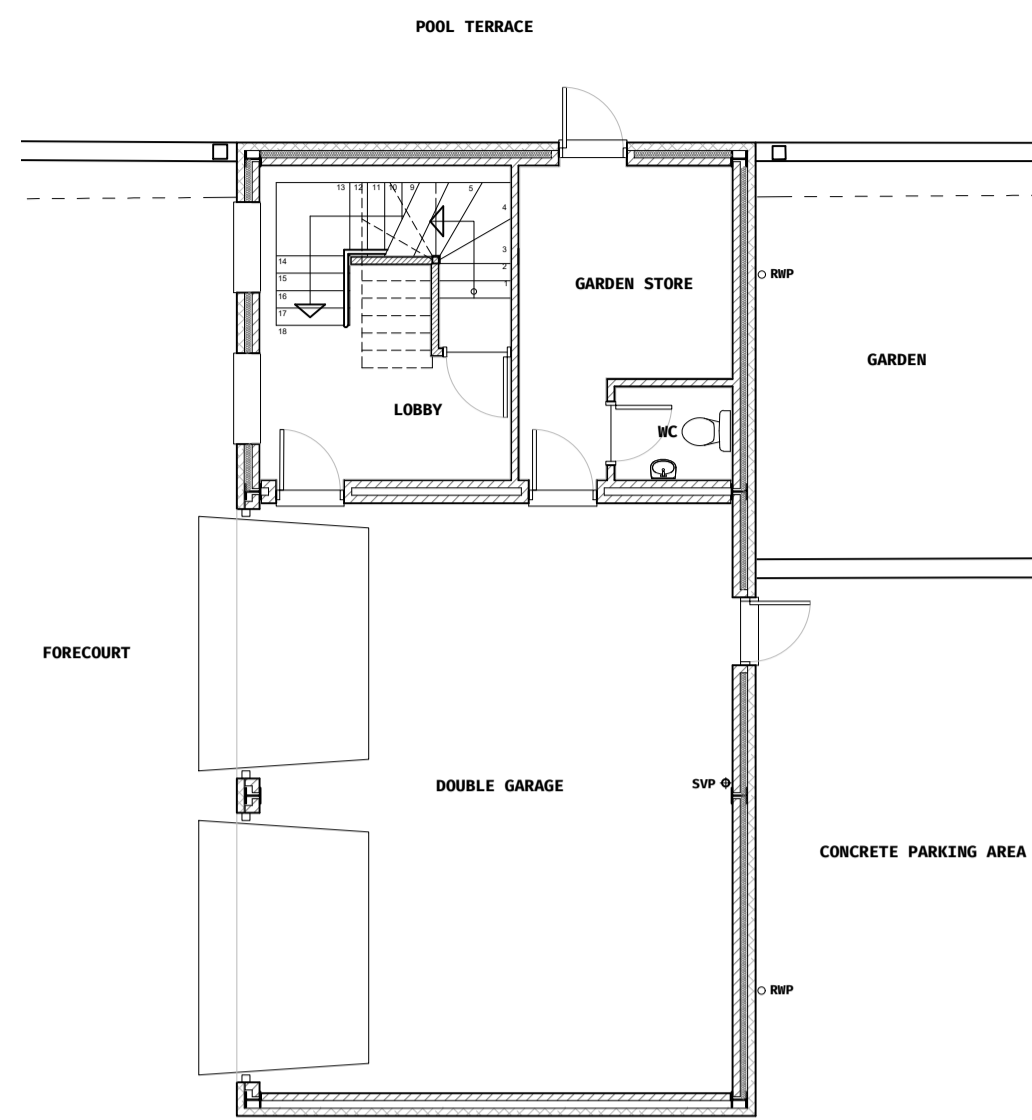


GROUND FLOOR PLAN SCALE: 1:100

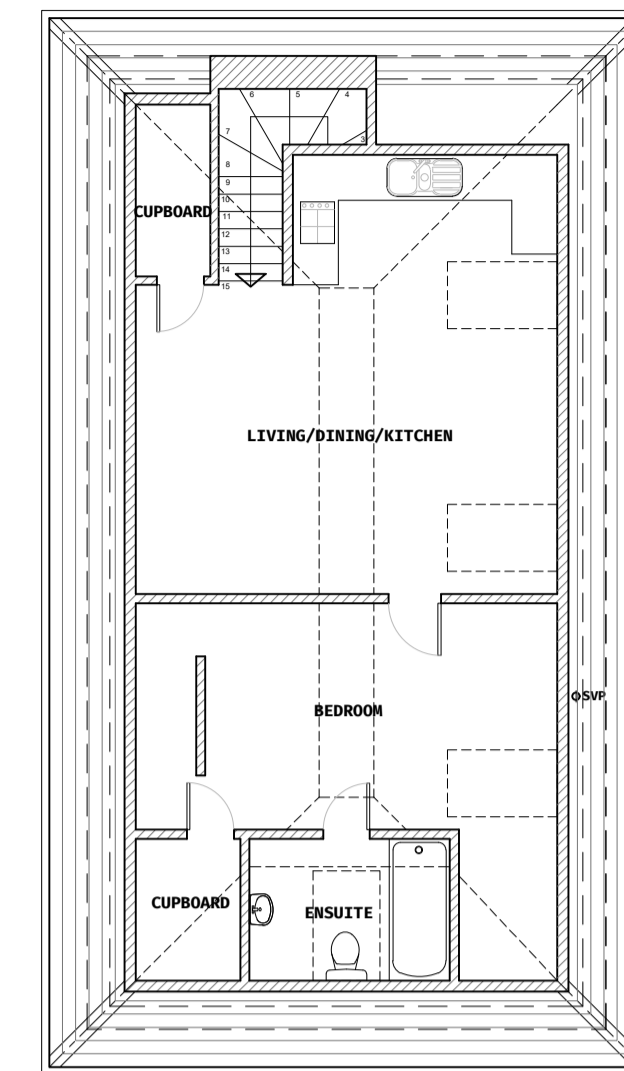


FIRST FLOOR PLAN SCALE: 1:100




REAR ELEVATION SCALE: 1:100

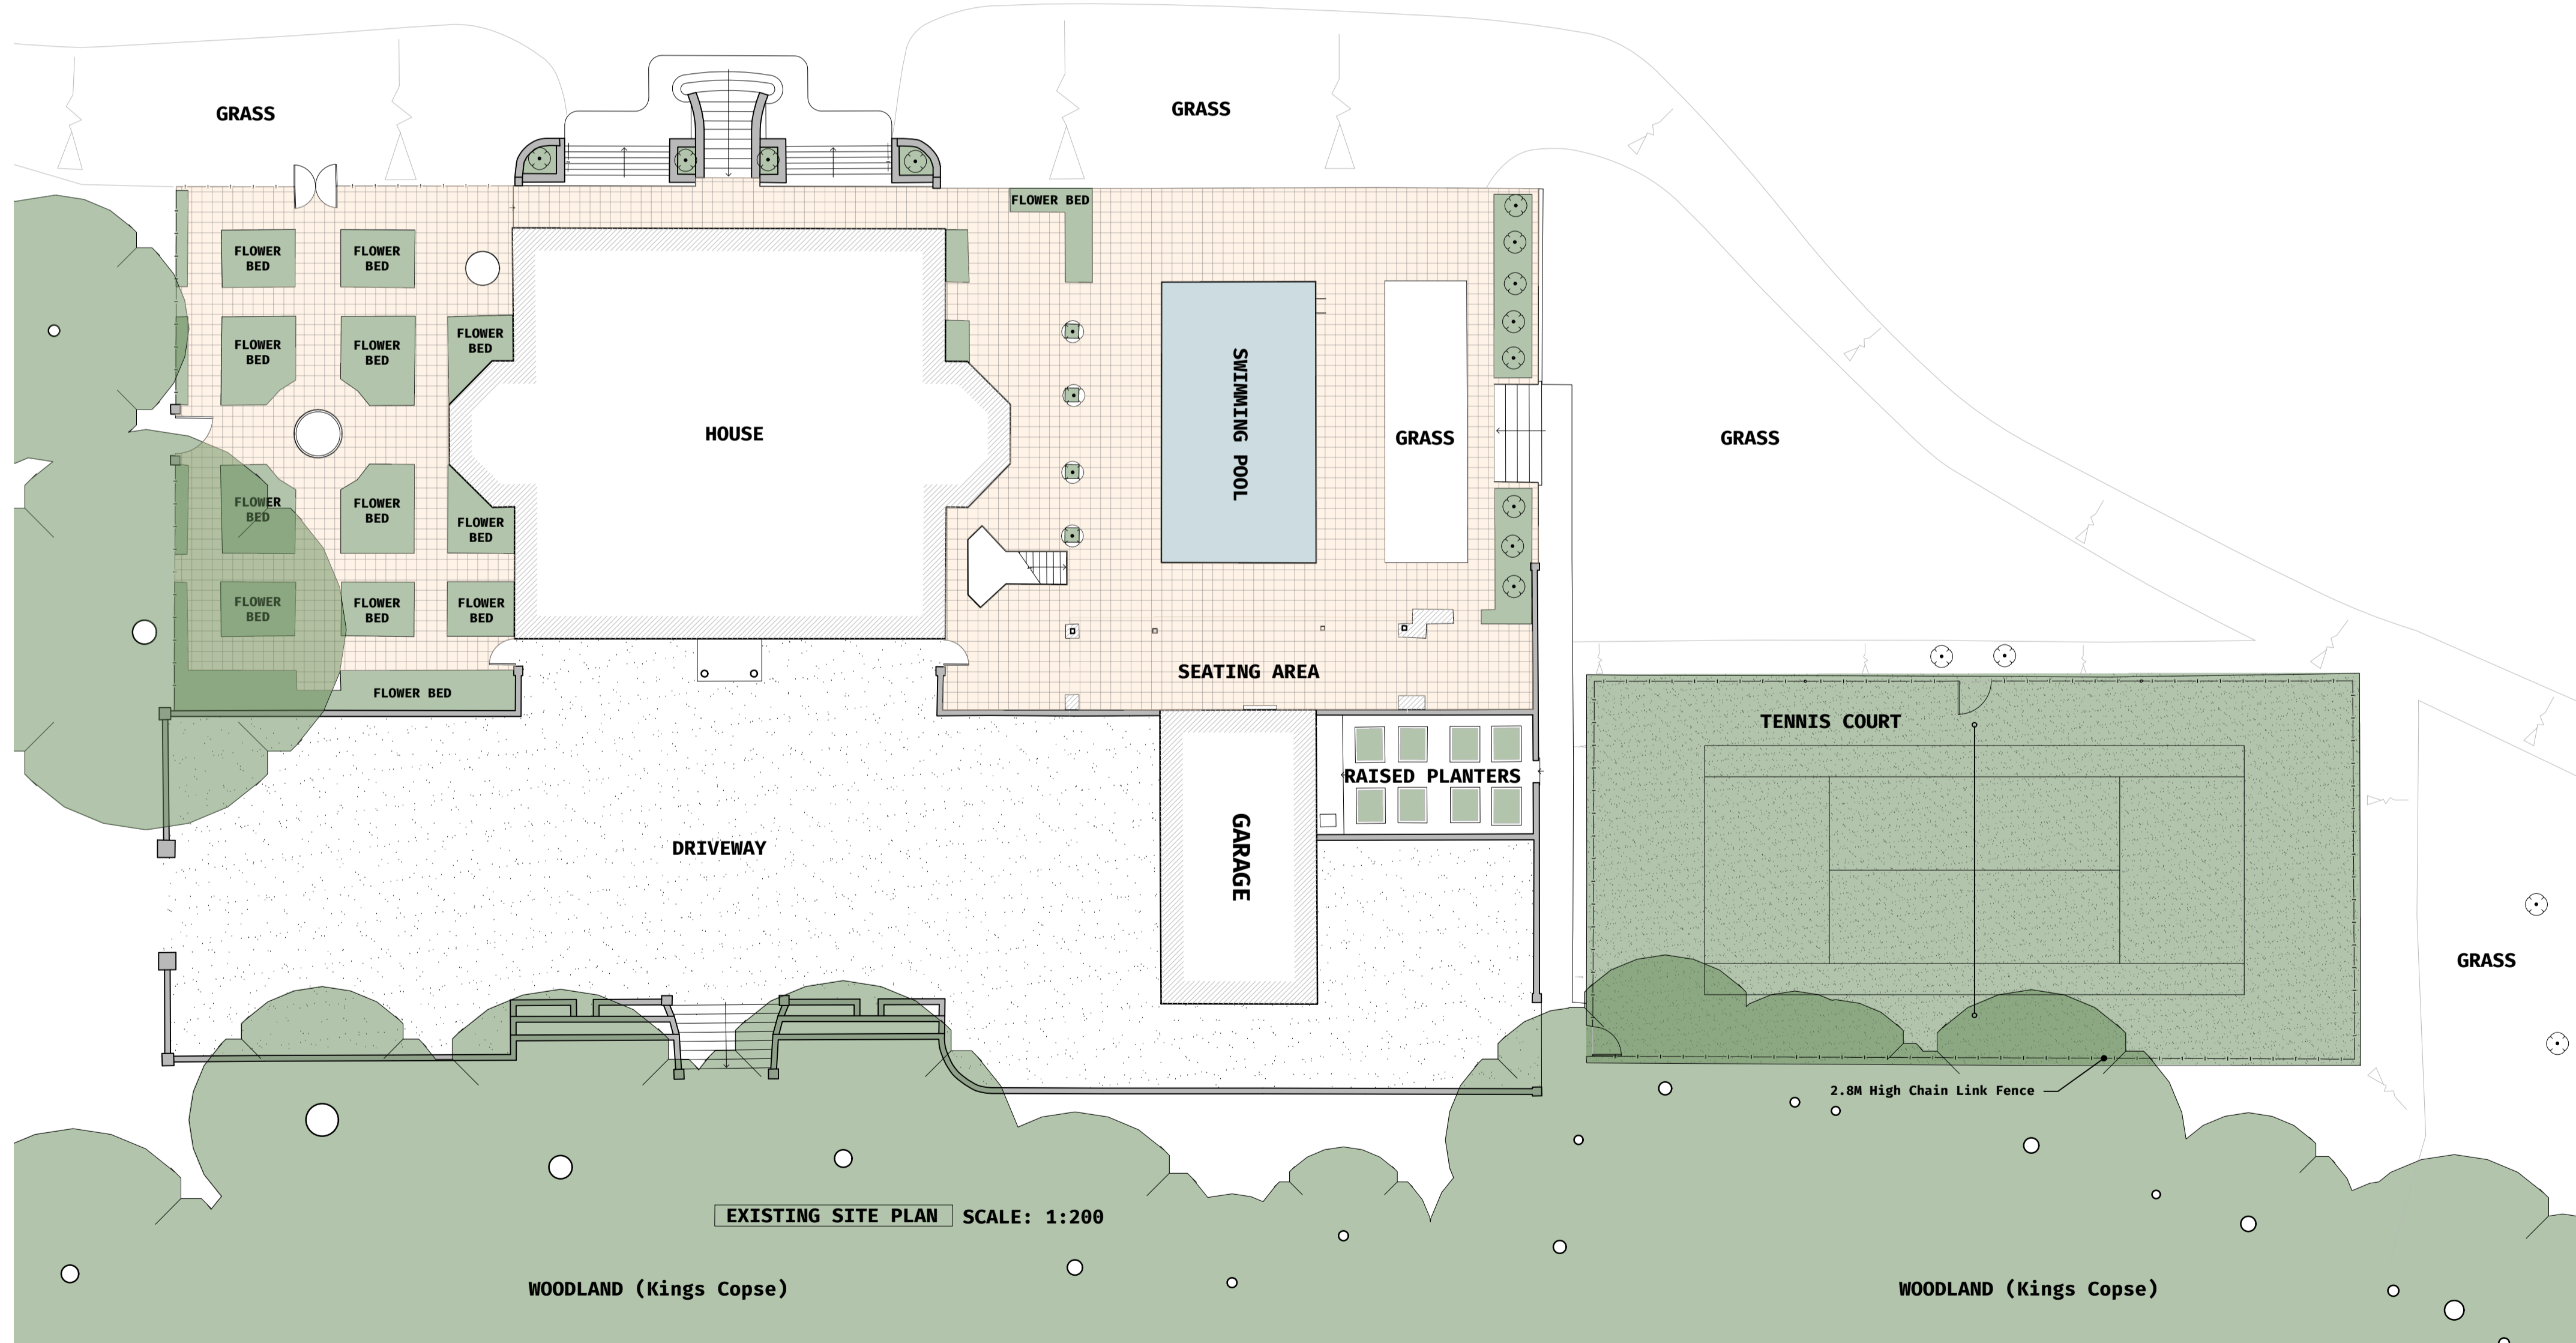


EXISTING SITE PLAN SCALE: 1:200

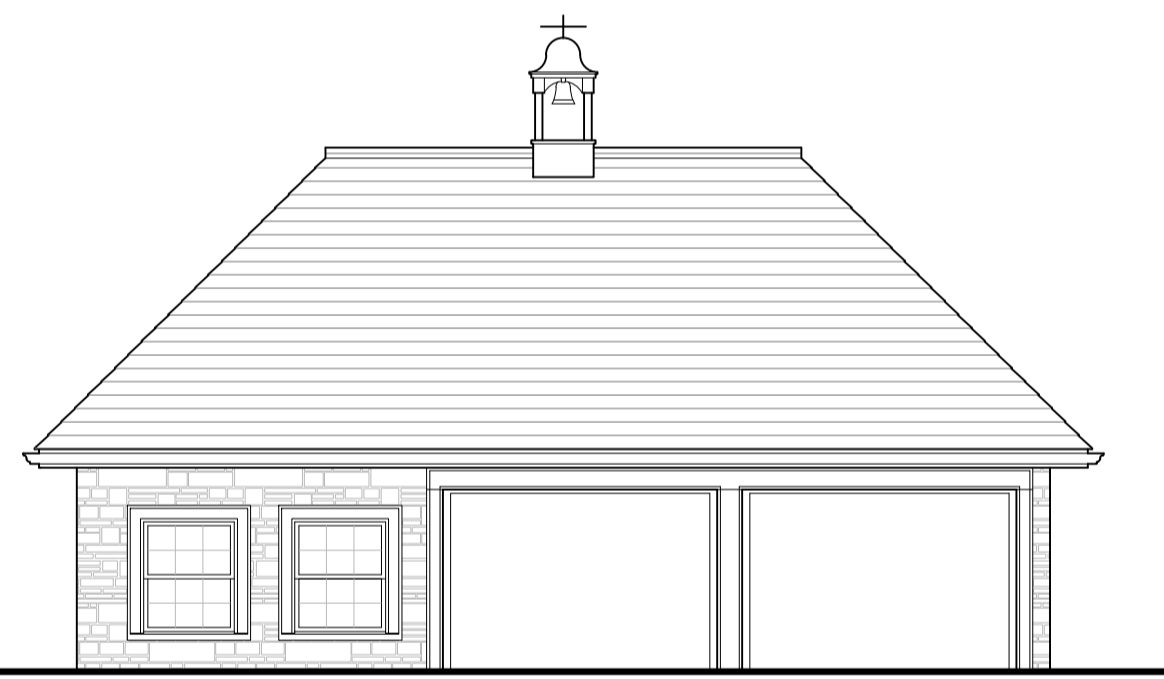

FRONT ELEVATION SCALE: 1:100

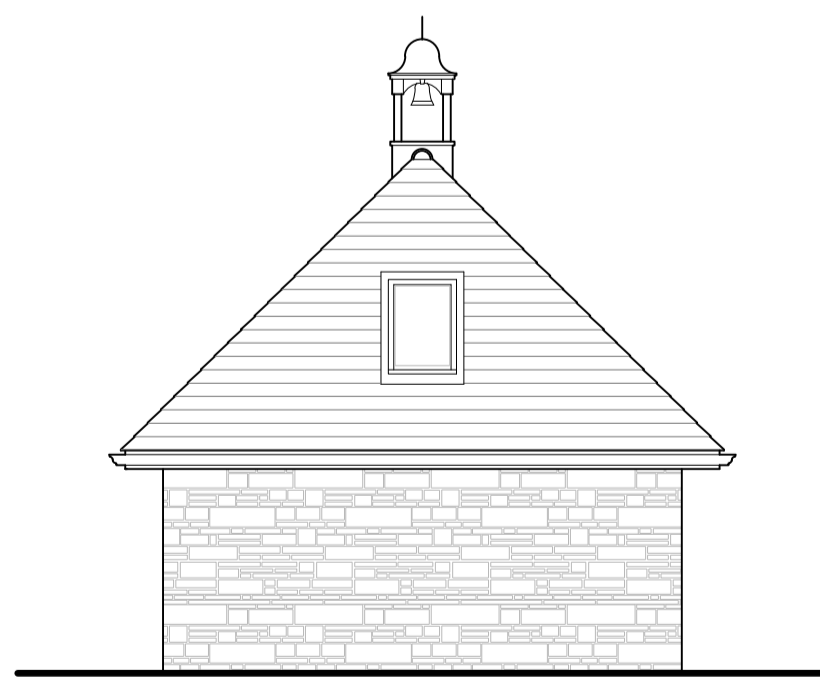

SIDE ELEVATION SCALE: 1:100

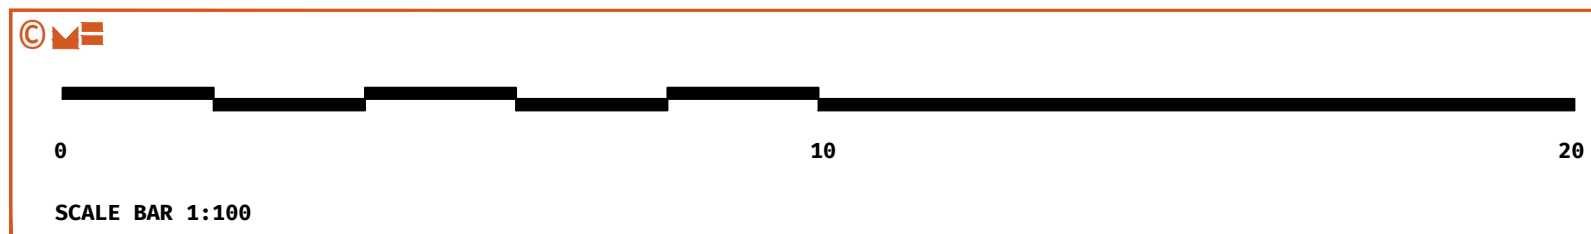

REV	Date	Comment	By
A	27.01.23	Layout Revised	TL
B	11.04.23	Roof light added	NC
C	03.05.23	Layout Revised	TL
D	11.07.23	Linework Adjusted	TL
E	10.11.23	Location Plan Moved	TL

GENERAL NOTE:
SETTING OUT TO BE AGREED ON SITE WITH THE PROJECT SUPERVISOR. ALL DIMENSIONS TO BE CHECKED ON SITE BY THE GENERAL CONTRACTOR. DISCREPANCIES TO BE REPORTED IMMEDIATELY TO THE PROJECT SUPERVISOR.

Garage Extention
Existing Plans
Drawn by: IB Checked by: NC
Scale: 1:100 @ A1

Mr G Ayrton-Grime
Hillgrove Lane, Lurgashall,
West Sussex, GU28 9EP

MILLICENT
GARAGE

22-1948
10

Mitchell Evans
90 / Meadow
Godalming
GU7 3HY
01483 453 453

