


FIRST FLOOR PLAN SCALE: 1:100



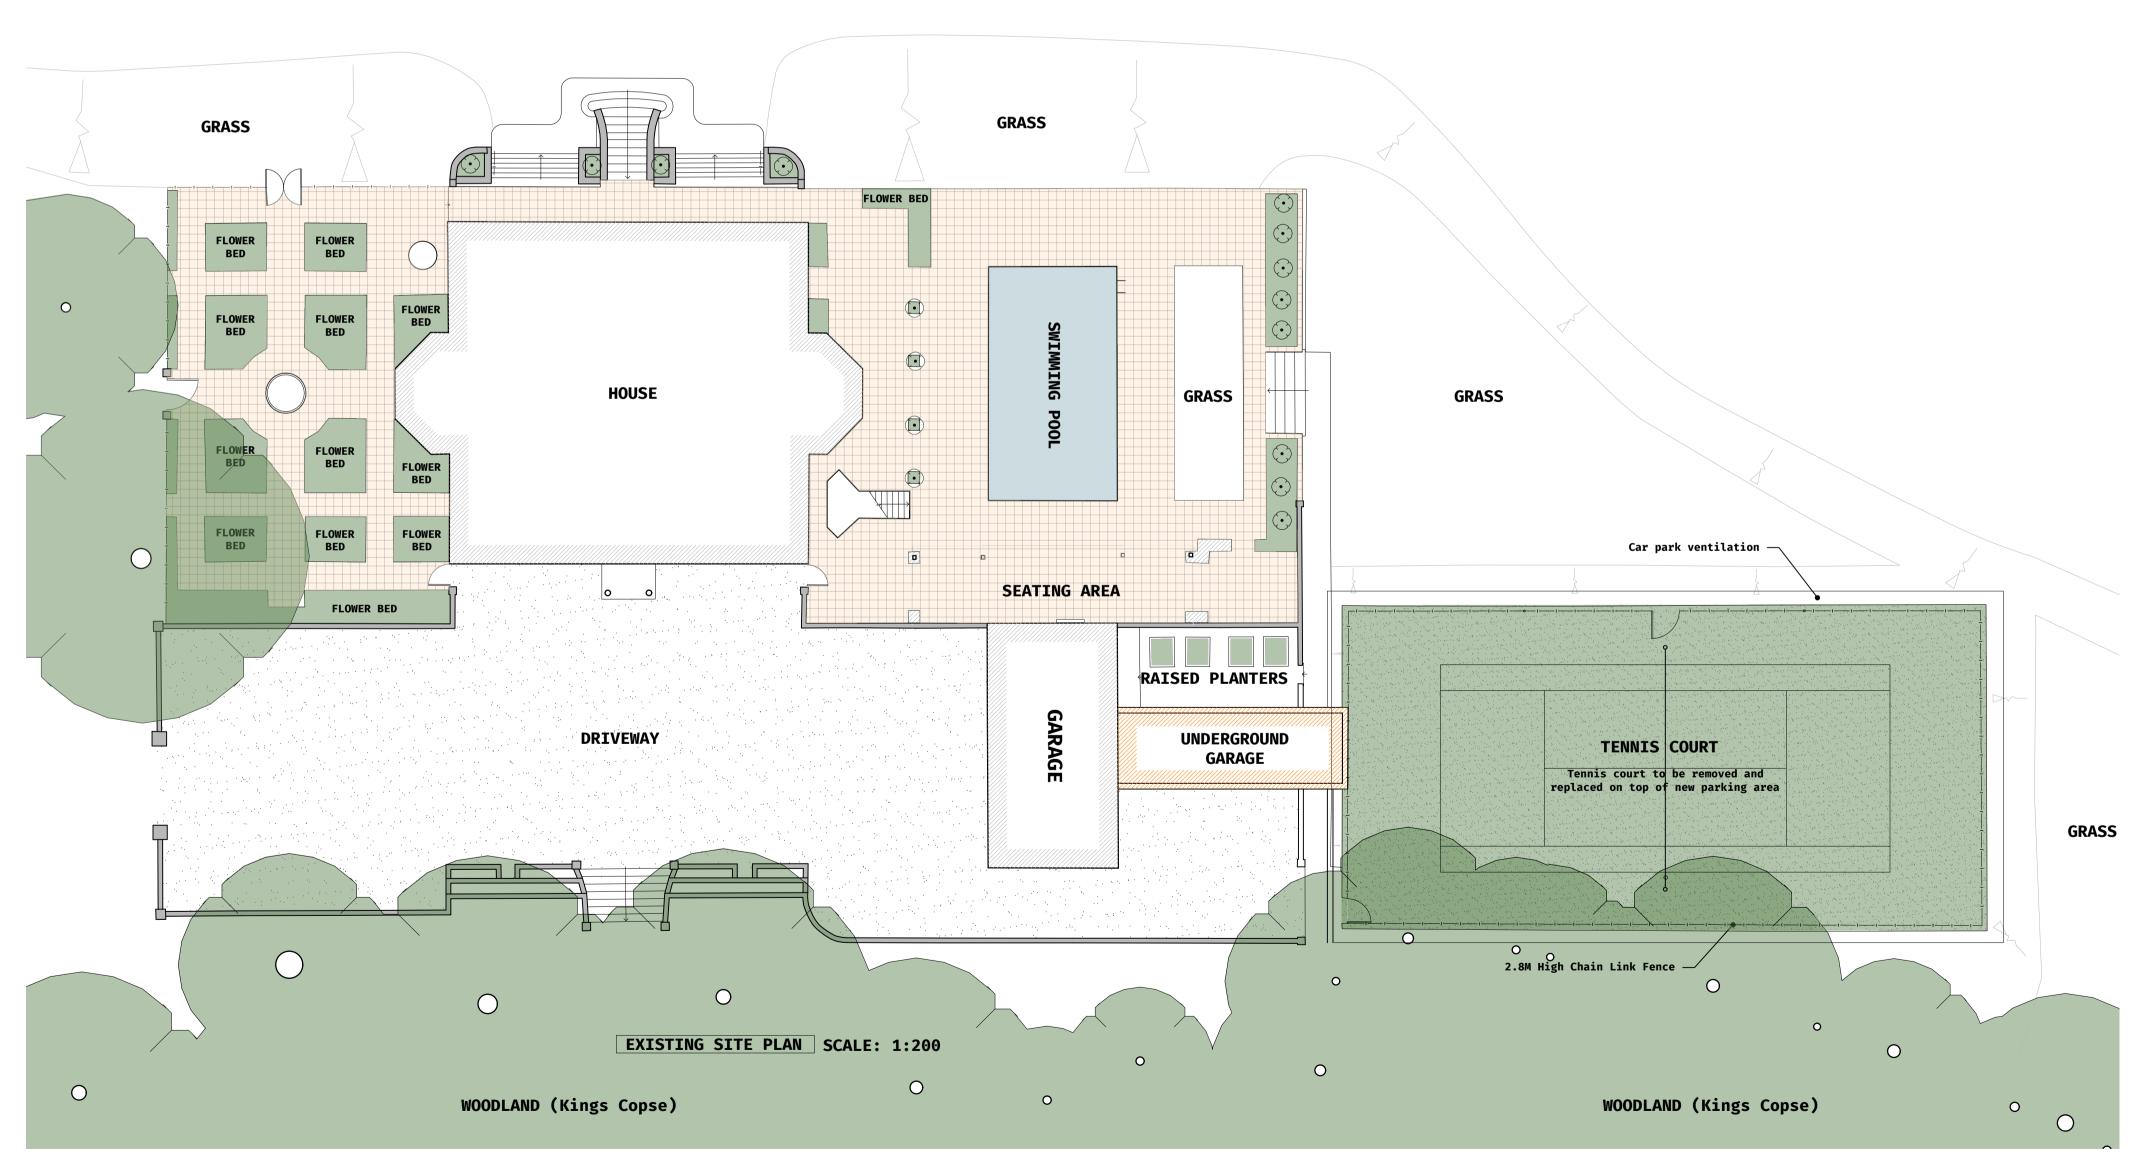

GENERAL NOTE:
SETTING OUT TO BE AGREED ON SITE WITH THE PROJECT SUPERVISOR. ALL DIMENSIONS TO BE CHECKED ON SITE BY THE GENERAL CONTRACTOR. DISCREPANCIES TO BE REPORTED IMMEDIATELY TO THE PROJECT SUPERVISOR.

Proposed Plans

Drawn by: IB Checked by: NC

Underground Parking

Scale: Varies

Mr G Ayrton-Grime

Hillgrove Lane, Lurgashall,
West Sussex, GU28 9EP

MILI
CAR

MILLICENT 22-1948
CAR STORE 17

Mitchell Evans
90 / Meadrow
Godalming
GU7 3HY
01483 453 453

