



SIDE ELEVATION TO KINGS COPSE
SCALE: 1:100

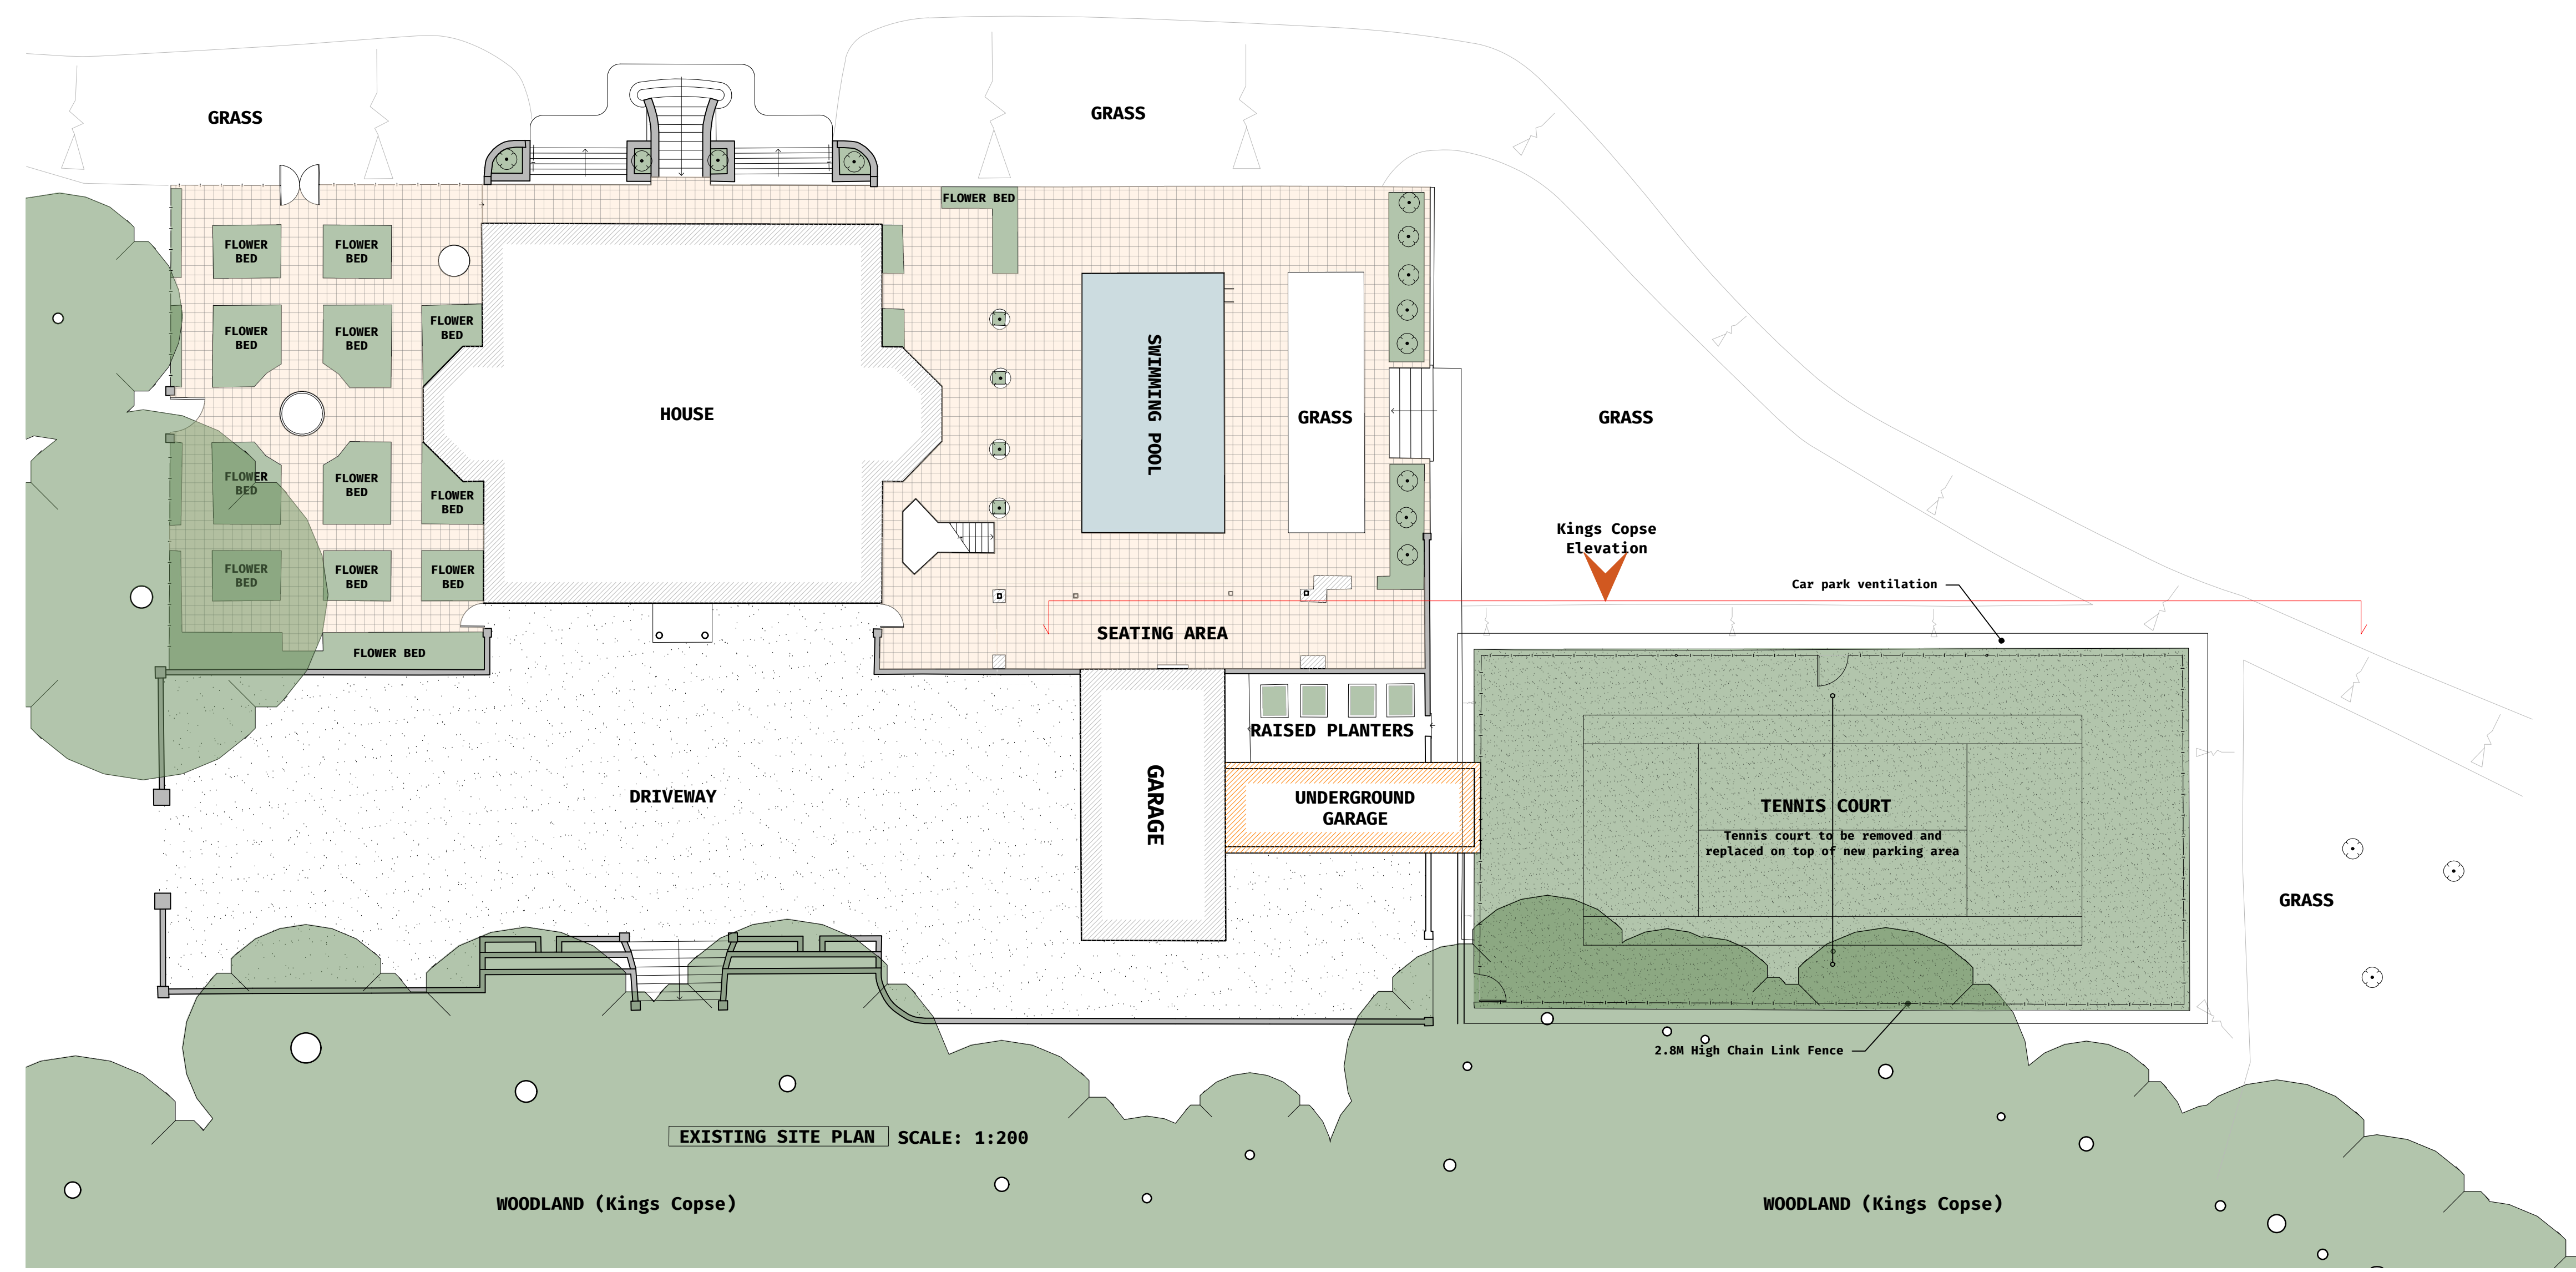

EXISTING SITE PLAN SCALE: 1:200

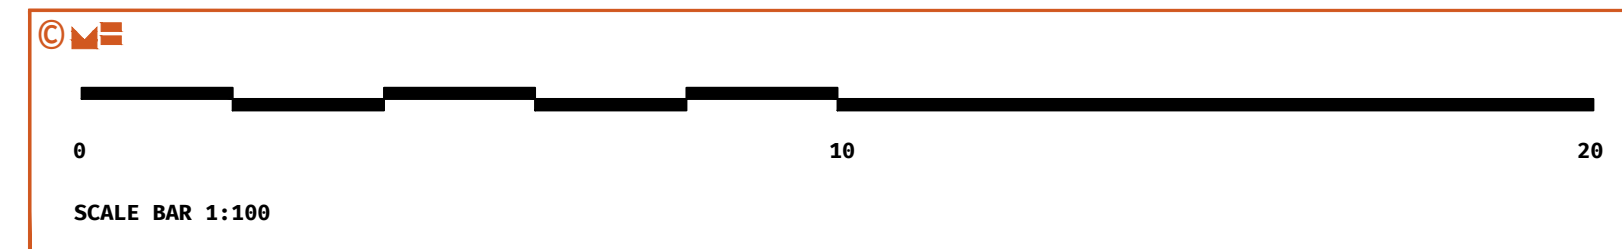

REV	Date	Comment	By
A			

GENERAL NOTE:
SETTING OUT TO BE AGREED ON SITE WITH THE PROJECT SUPERVISOR. ALL DIMENSIONS TO BE CHECKED ON SITE BY THE GENERAL CONTRACTOR. DISCREPANCIES TO BE REPORTED IMMEDIATELY TO THE PROJECT SUPERVISOR.

Underground Parking
Site Elevations 2 of 2
Drawn by: IB Checked by: NC
Scale: Varies

Mr G Ayrton-Grime
Hillgrove Lane, Lurgashall,
West Sussex, GU28 9EP

**MILLICENT
GARAGE**

22-1948
20

Mitchell Evans
90 / Meadow
Godalming
GU7 3HY
01483 453 453

