

The Copyright of this drawing belongs to
Michael Weakley Associates.

**It should not be copied or reproduced without
express consent.**


Written dimensions to take precedent over scaling the
drawing. All dimensions to be checked on site.

The contractor shall take full responsibility for setting
out. Any discrepancies should be notified to the
architects.

Workmanship & materials shall comply with
B.S. 8000 Parts 1-15
dealing with : - 'Workmanship on Building Sites'.

If in doubt, please ask.

Revisions:

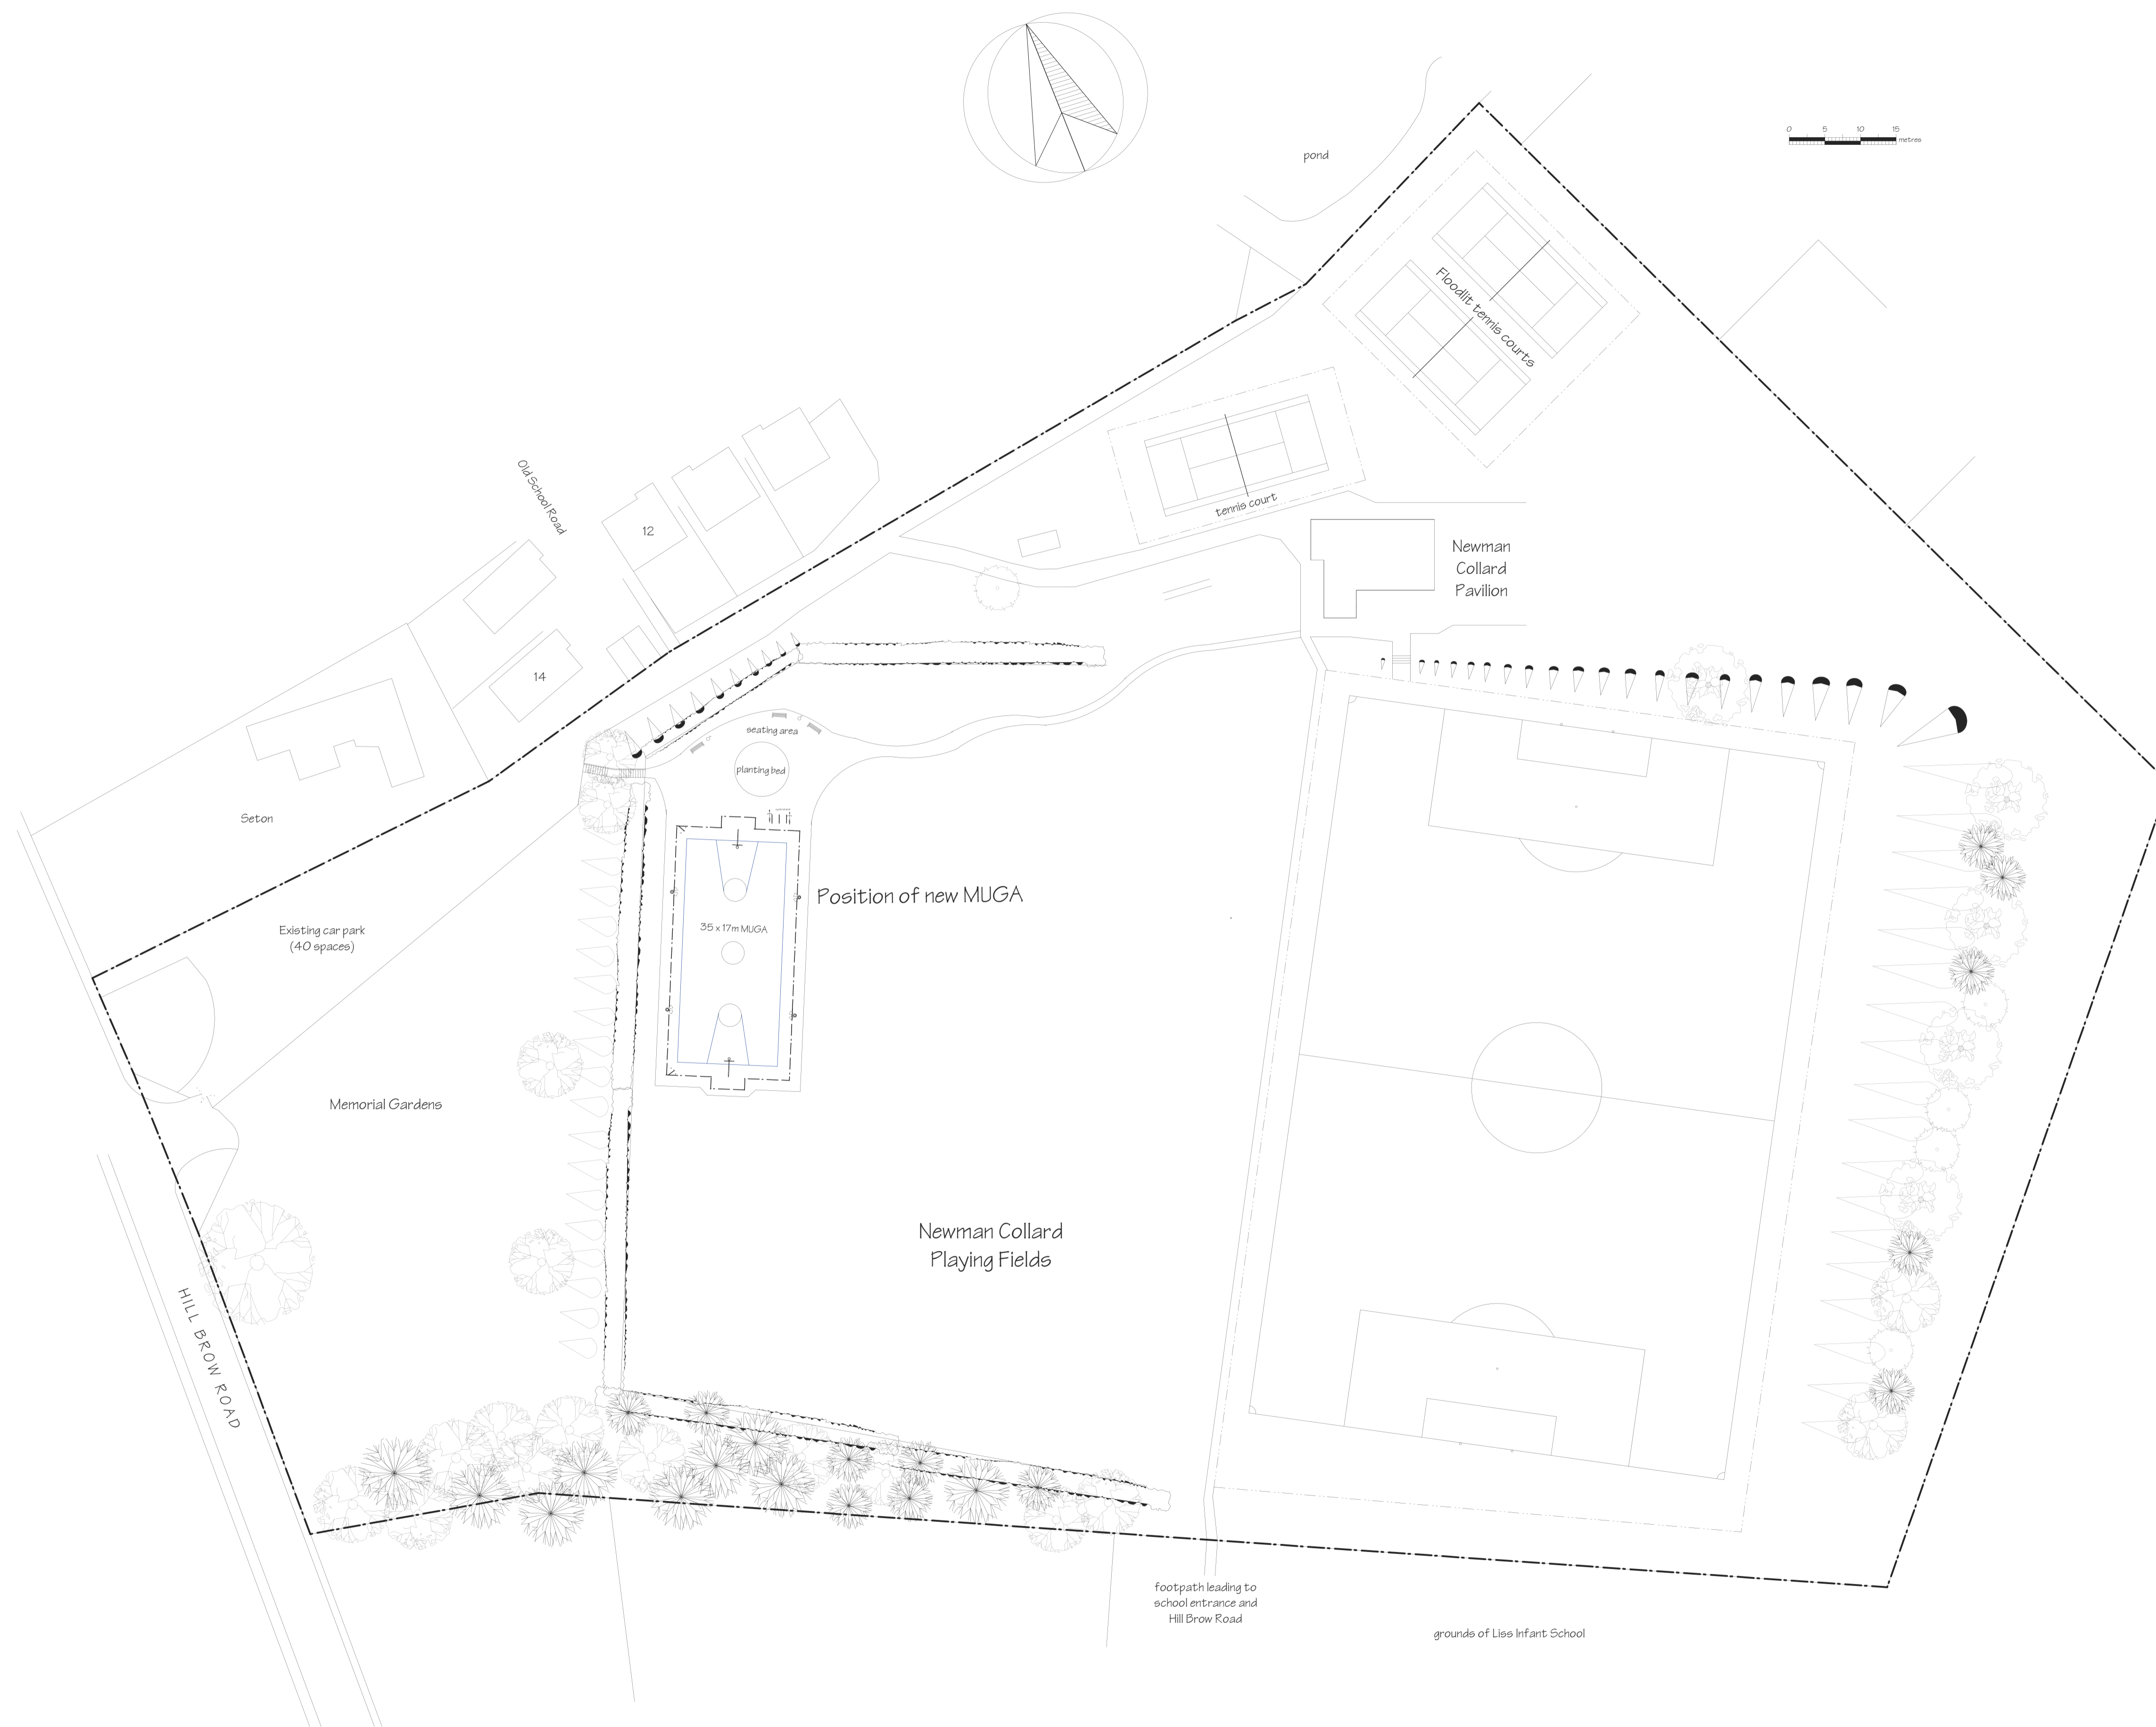

Job:
All-weather MUGA
Newman Collard Park
Hill Brow Road,
Liss, Hampshire. GU33 7LE

Client:
Newman Collard Trust

Title:
Proposed Site Plan

Scale: 1:500 @ A1 **Date:** January 2024

Michael Weakley Associates
Chartered Architect

49 The Avenue
Southampton
SO17 1XQ



Telephone: 023 8063 7287
michaelweakley@btconnect.com

Drawing no. 1012 - 2

Rev.