




West ( Front ) Elevation

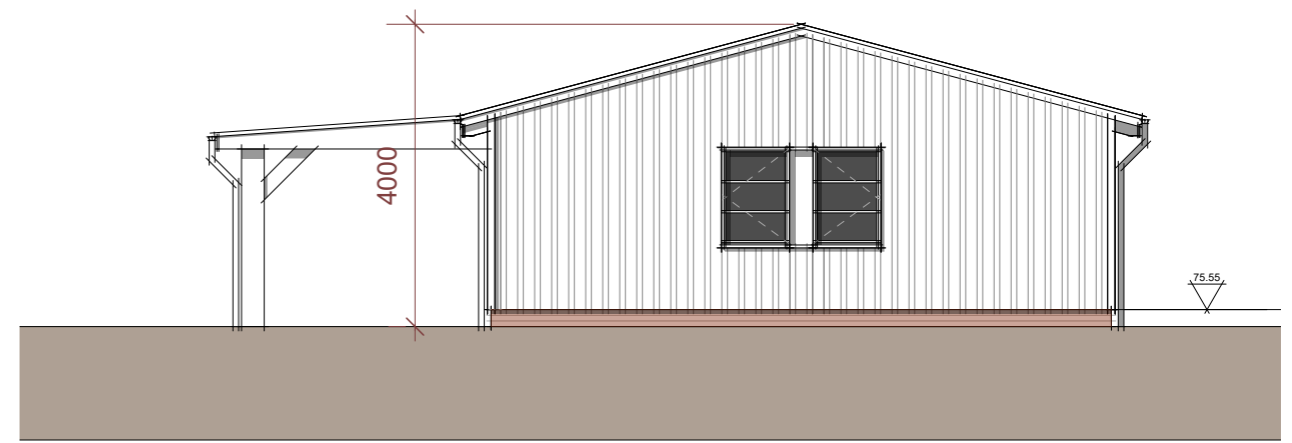

North Elevation

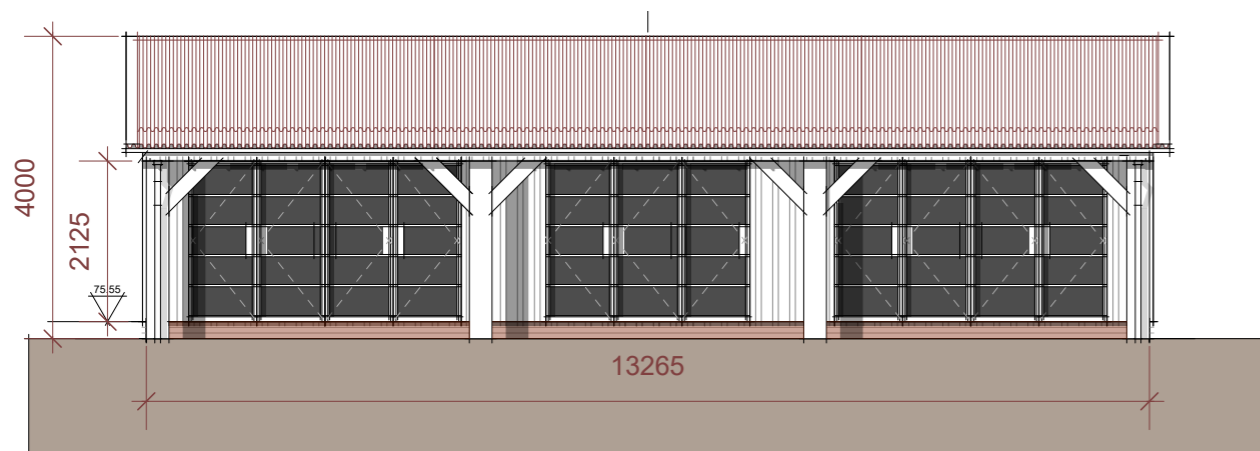


East Elevation

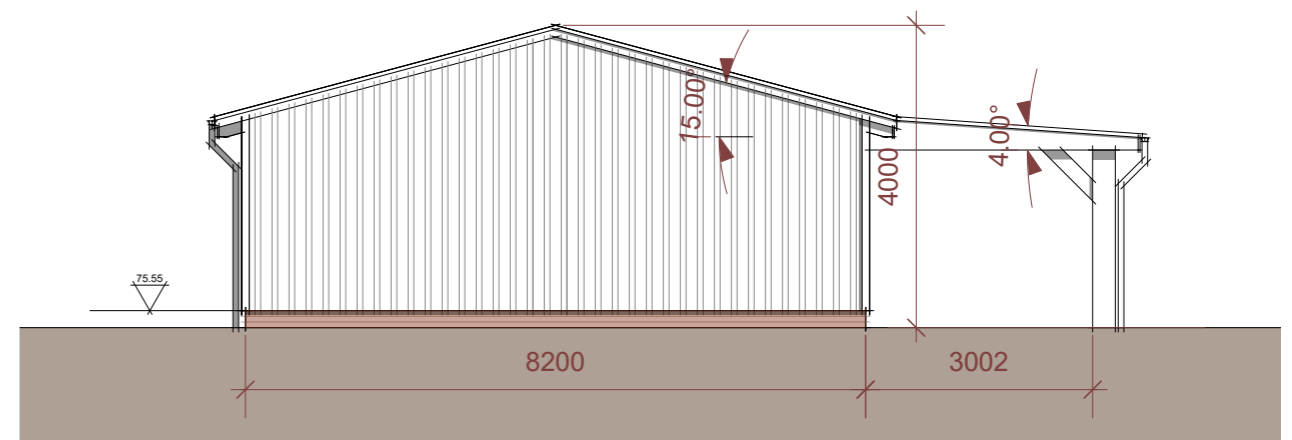

South Elevation

**1 Elevations**  
Scale: 1:100

 

© The copyright of this drawing remains with Masker Architects and may not be reproduced in any form without prior written consent. Only scale from this drawing for the purposes of determining a planning application. Do not scale from this drawing for construction purposes. Any discrepancies between this and any other consultant's drawings should be reported to the Architect immediately. The contractor must check all dimensions before commencing work on site and all discrepancies reported to the Architect. No deviation from this drawing will be permitted without the prior consent of the Architect.

REV:	DATE:	AMENDMENTS:	DRAWN:	CHECKED:

CLIENT:  
**Mr and Mrs Jones**

PROJECT:  
**Grey Farm House Ancillary**

DRAWING:  
**Elevations Proposed**

DATE:  
**December 2023**

SCALE: **1:100**  
SIZE: **A3**  
JOB NO: **2023080**  
DWG NO: **P 03**  
REV: **#**

**MASKER**  
ARCHITECTS

Winchester Business Centre, 10 Parchment St, Winchester, S023 8AT  
T-07810482030 E-scot@maskerarchitects.co.uk  
[www.maskerarchitects.co.uk](http://www.maskerarchitects.co.uk)