

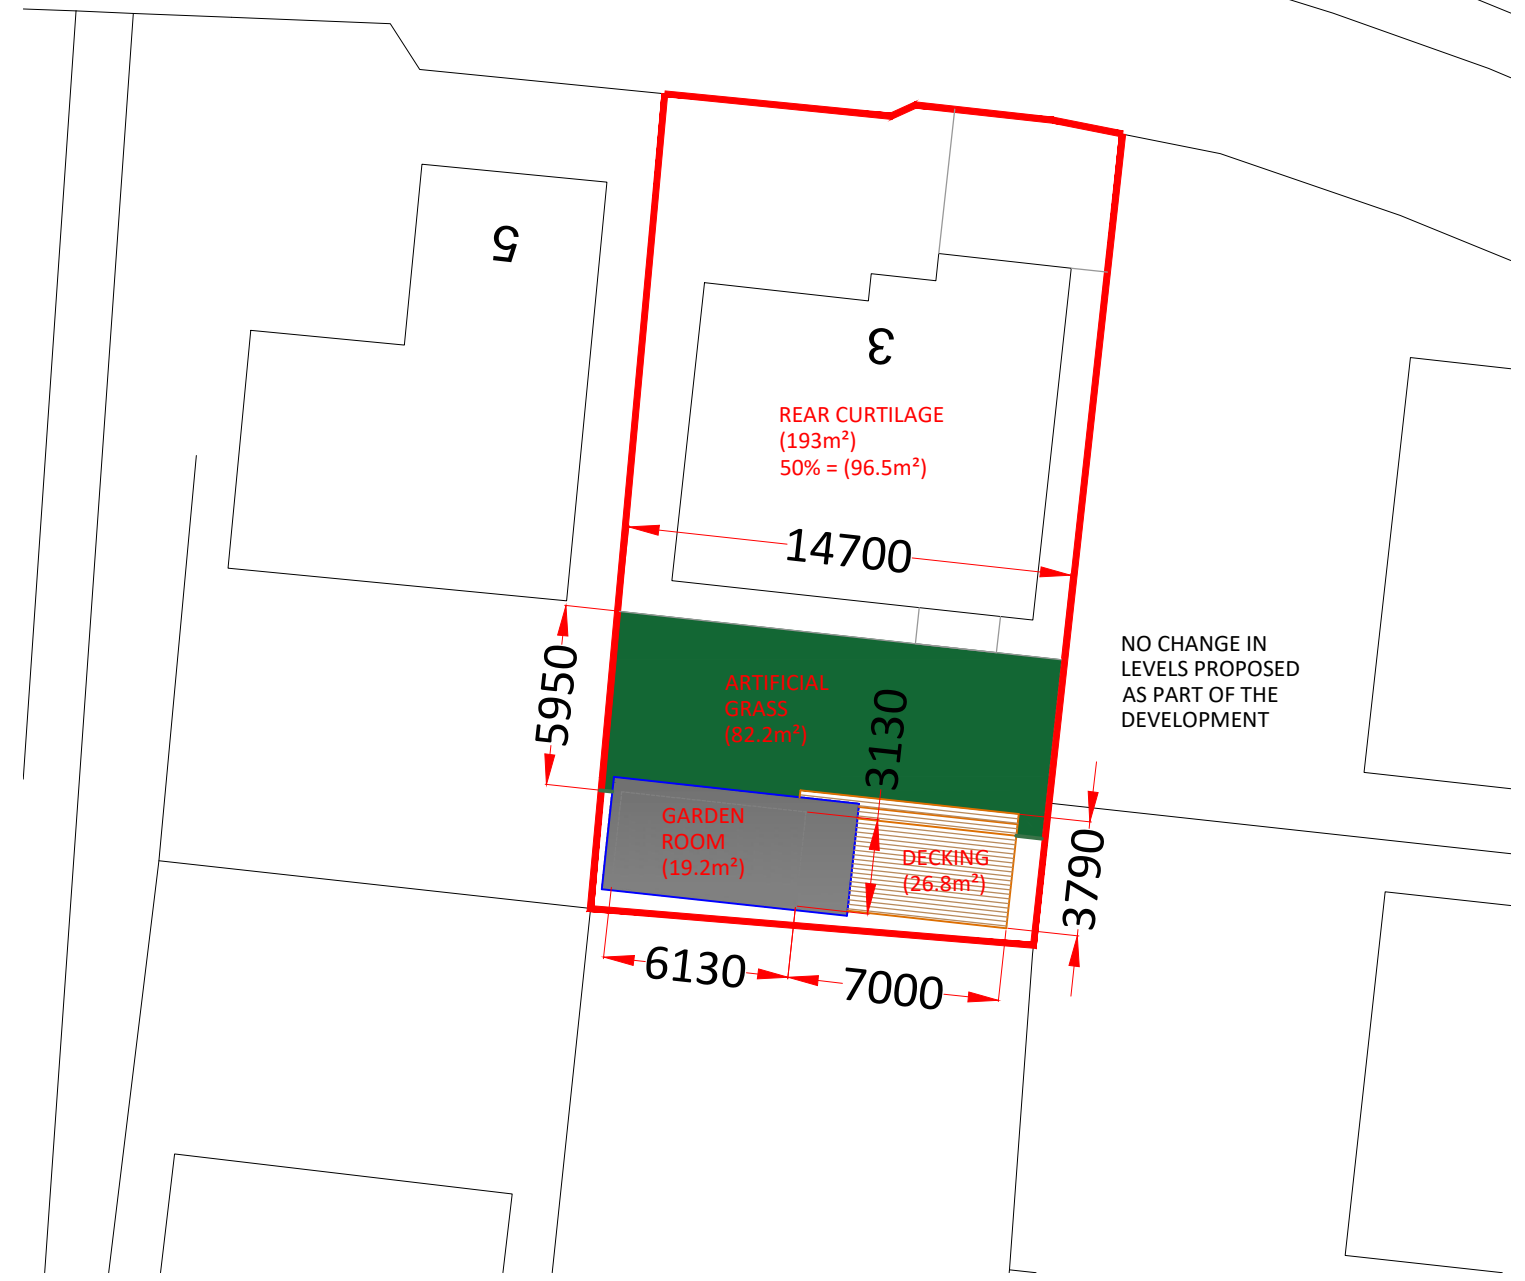


Existing Site Plan Scale 1:250

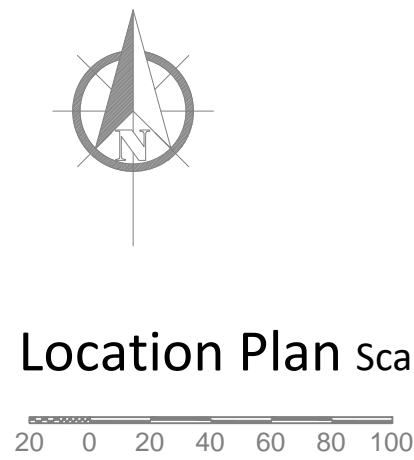

Proposed Site Plan Scale 1:250

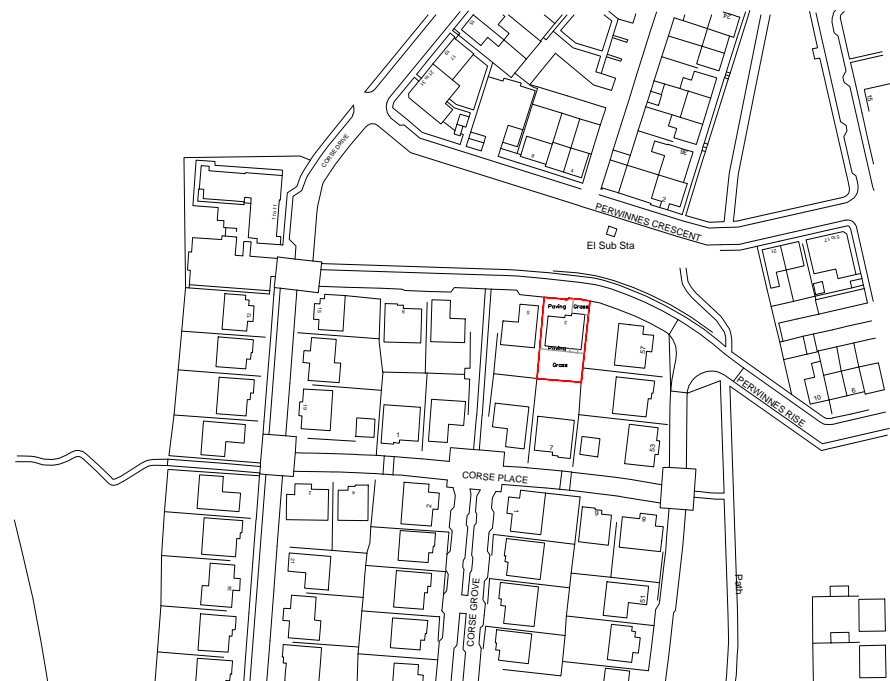

Location Plan Scale 1:2500

0	ISSUED FOR PLANNING APPROVAL	T.ELLIS	26/02/2024
LTR	REVISION	DRAWN BY	CHECKED BY DATE
CUSTOMER: MR & MRS BRANDIE 3 PERWINNES RISE BRIDGE OF DON ABERDEEN AB23 8LJ			
PROJECT: PROPOSED GARDEN ROOM			
CONTRACT NO:		0005	
DATE	FEB '24	DRAWING NO: 001	
SCALE	1:250/2500		