


Proposed North Elevation (1:50)

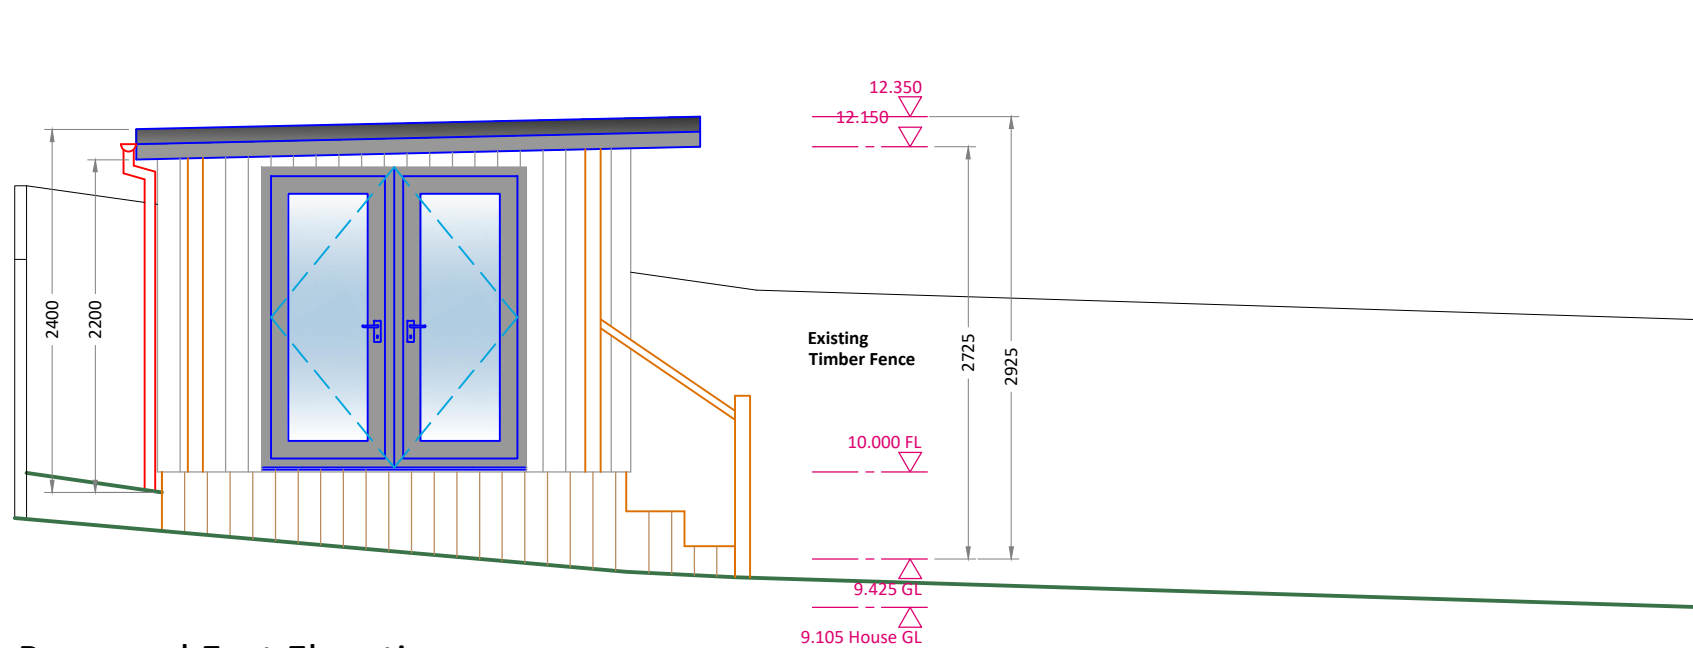

Proposed East Elevation (1:50)

ROOF:
Black Rubber Flat roof finish.

WINDOWS & DOORS:
Grey External PVCu Double Glazed Units

DECKING:
Unstained Timber Deck Boards.

WALL:
Vertical Grey Composite Cladding to Full Height Wall & Timber Decking to Base.

FASCIA & SOFFIT:
Grey uPVC

RAINWATER GOODS:
Black uPVC



LTR	REVISION	DRAWN BY	CHECKED BY	DATE
0	ISSUED FOR PLANNING APPROVAL	T.ELLIS		26/02/2024
CUSTOMER: MR & MRS BRANDIE 3 PERWINNES RISE BRIDGE OF DON ABERDEEN AB23 8LJ				
PROJECT: PROPOSED GARDEN ROOM				
CONTRACT NO:			0005	
DATE	FEB '24	DRAWING NO:		202
SCALE	1:50			