



1 Proposed Ground Floor Plan
1:100

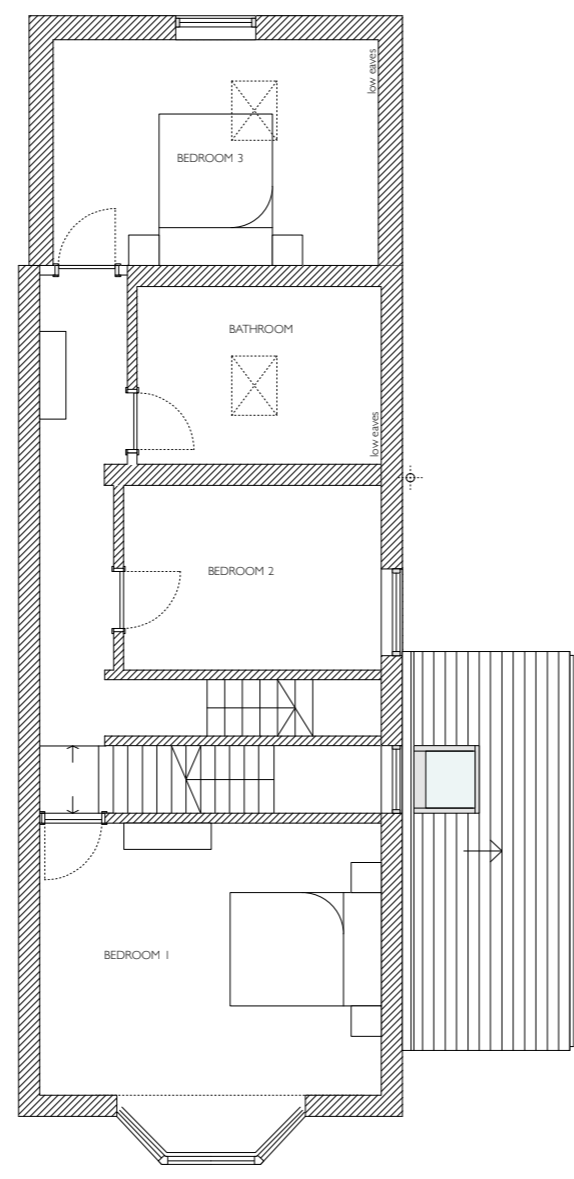

2 Proposed First Floor Plan
1:100

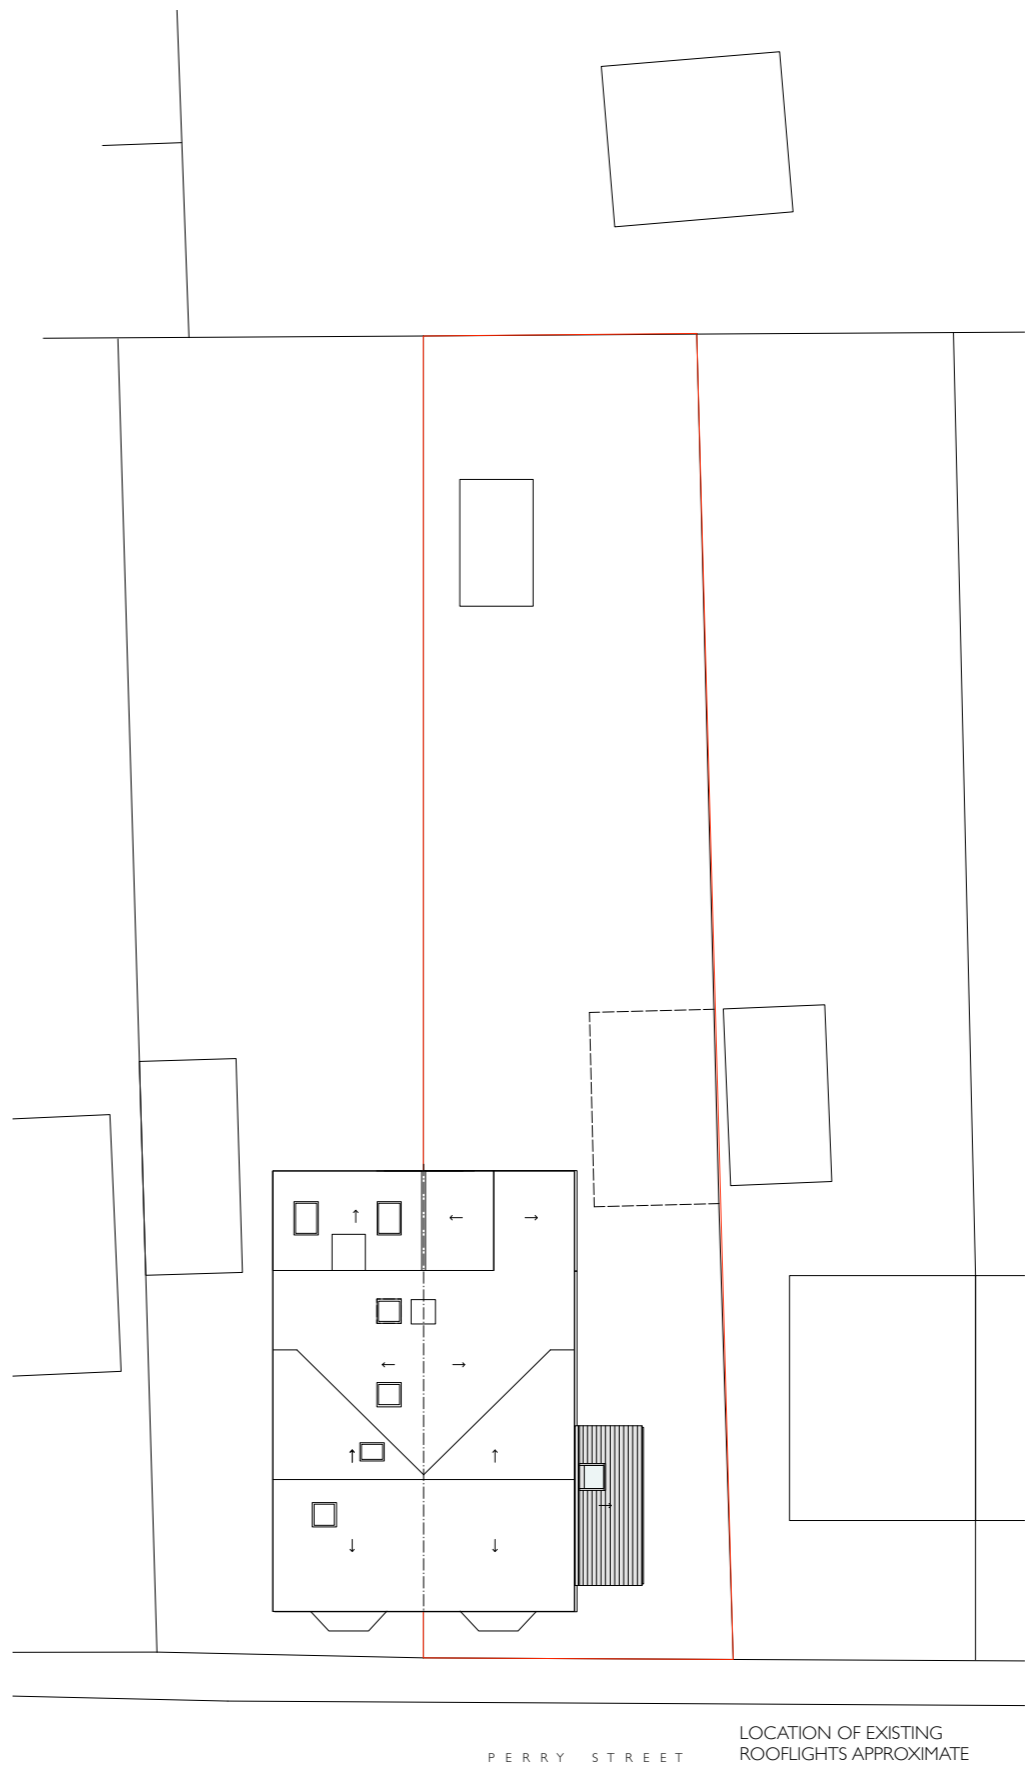

3 Proposed Site Plan
1:250

1. Dimensioned Drawings only.
2. Proposed works are based upon survey information provided by others. The Architect is not responsible for discrepancies in survey information.
3. All dimensions to be checked on site prior to commencement of any works, and/or preparation of any shop drawings.
4. All co-ordinates, levels, dimensions and discrepancies are to be reported to the Architect.
5. All temporary works to be responsibility of the contractor.
6. This drawing to be read in conjunction with all relevant Architect's drawings, specifications and other Consultant's information.

DRAWING ISSUE AND REVISION:

-:	09.04.20: FOR COMMENT
A:	22.10.20: FOR COMMENT
B:	14.02.24: FOR PLANNING

PROJECT:
**4 Perry Street, Wendover
Bucks HP22 6JT**

DRAWING NUMBER:
1206_GA_01_B

DRAWING TITLE:
PROPOSED: Plans

SCALE:
1:100 @ A3

CLIENT:
**Suna and Firat
Kayakiran**

EMMA GUY ARCHITECT

PATCH, NORTH LEE LANE
TERRICK HP22 5YB
BUCKINGHAMSHIRE UK
TEL: +44 (0)1296 614815
TEL: +44 (0)7957 625485
emma@emmaguy.com