

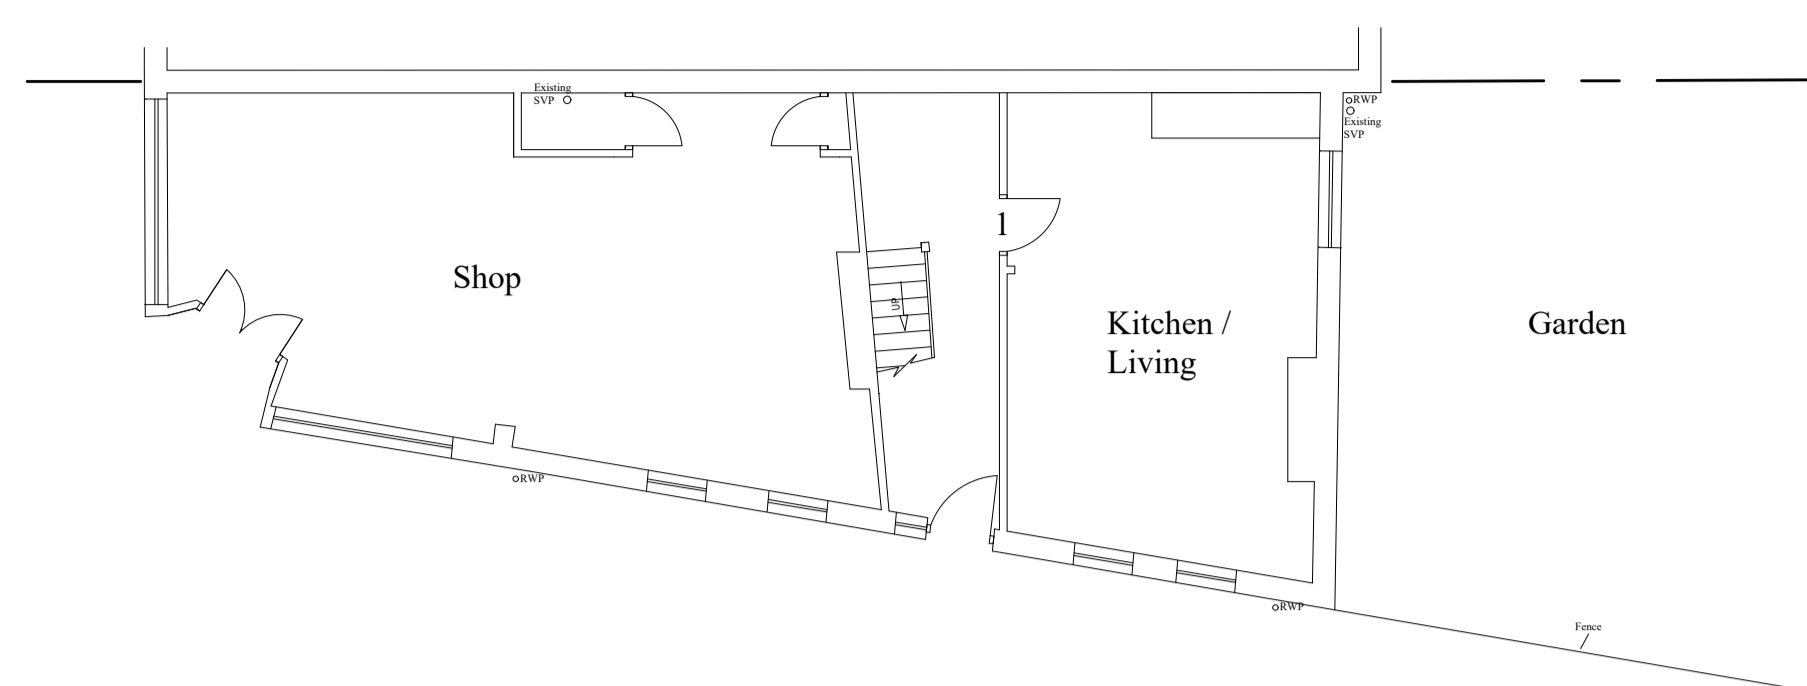


Notes


All drawings to be signed off by building control before the commencement of any works. If works commence on a Building Notice, the Builder/property owner commences works at their own risk and ELA Design (or its Officer's) cannot accept and liability whatsoever for these works carried out.

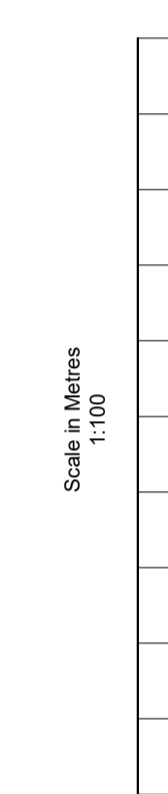


EXISTING GROUND FLOOR LAYOUT

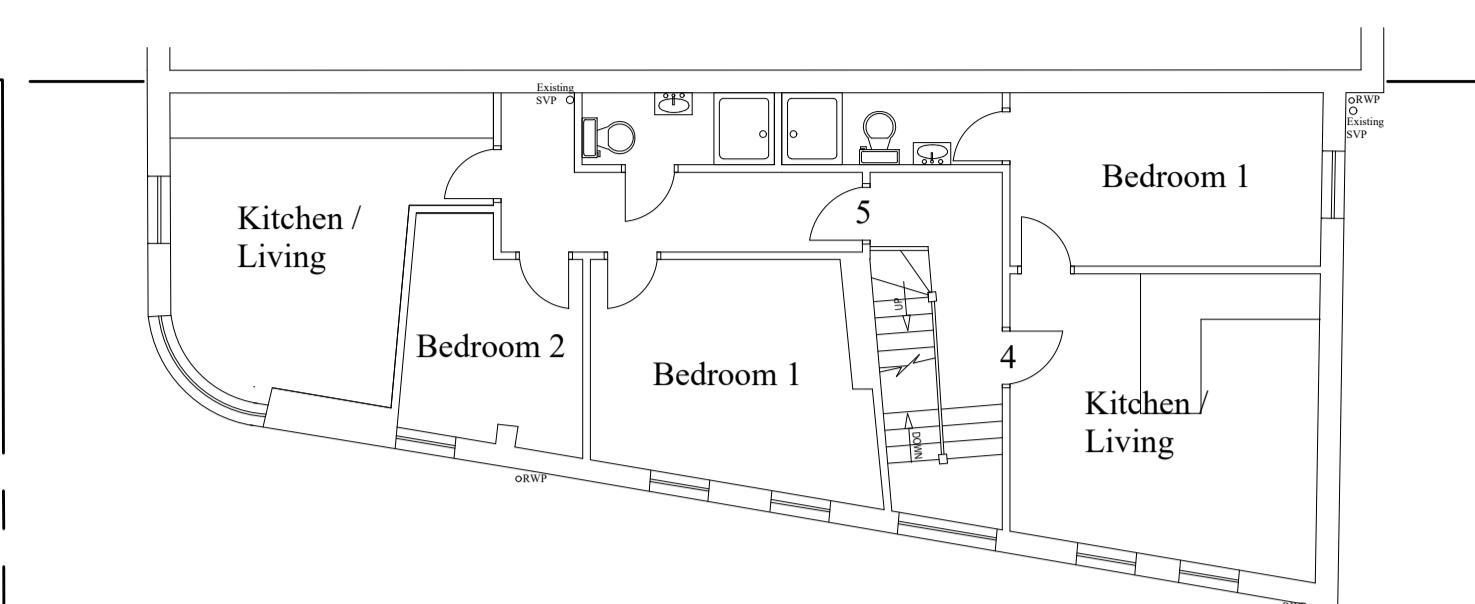


EXISTING SECOND FLOOR LAYOUT

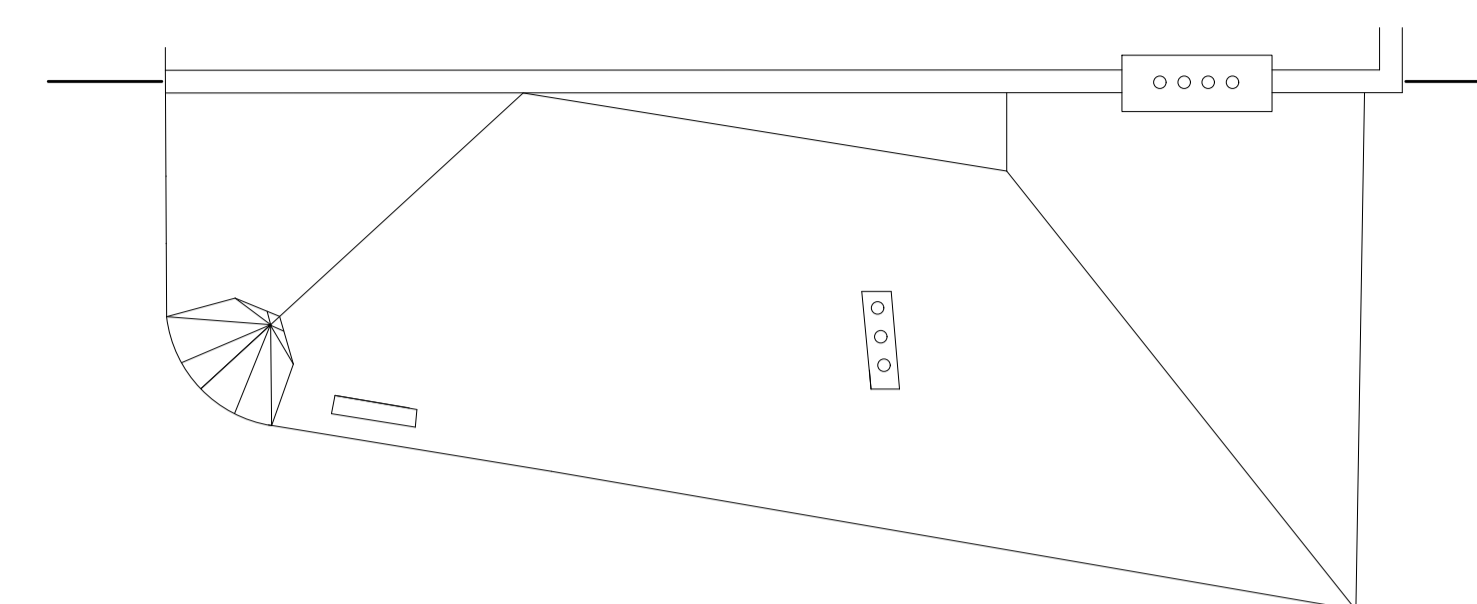

EXISTING ROOF PLAN

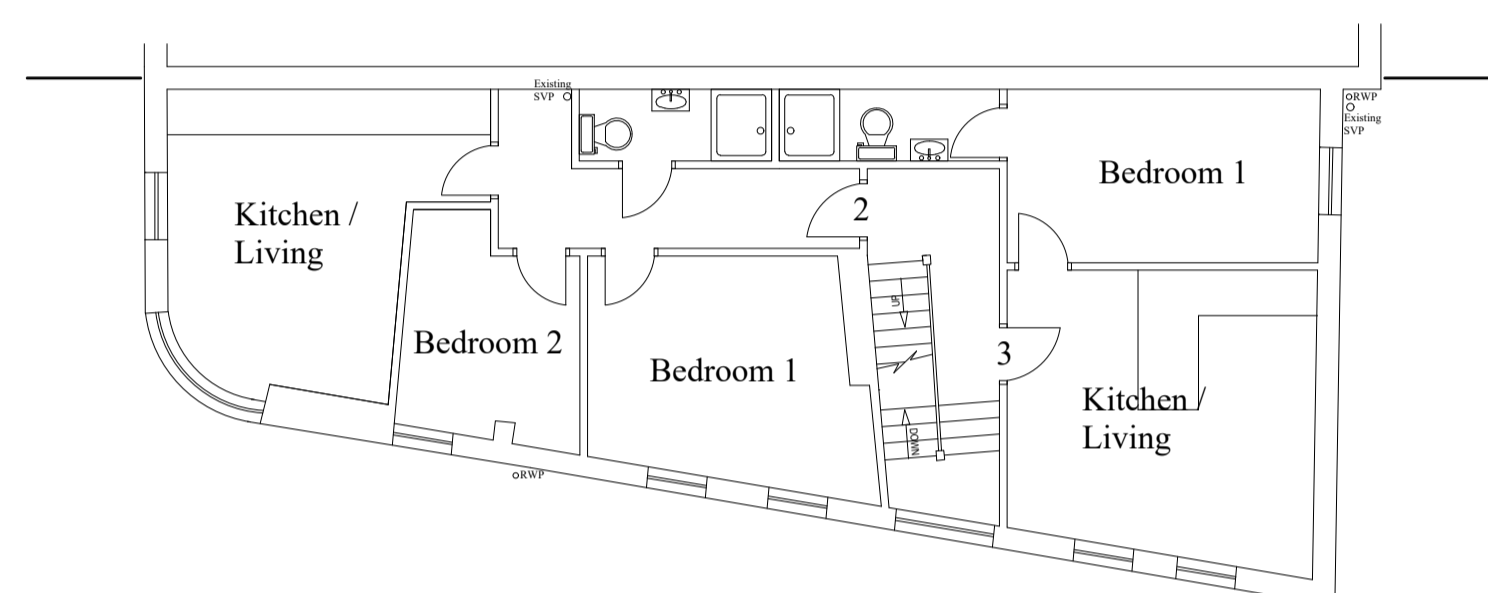

EXISTING FIRST FLOOR LAYOUT

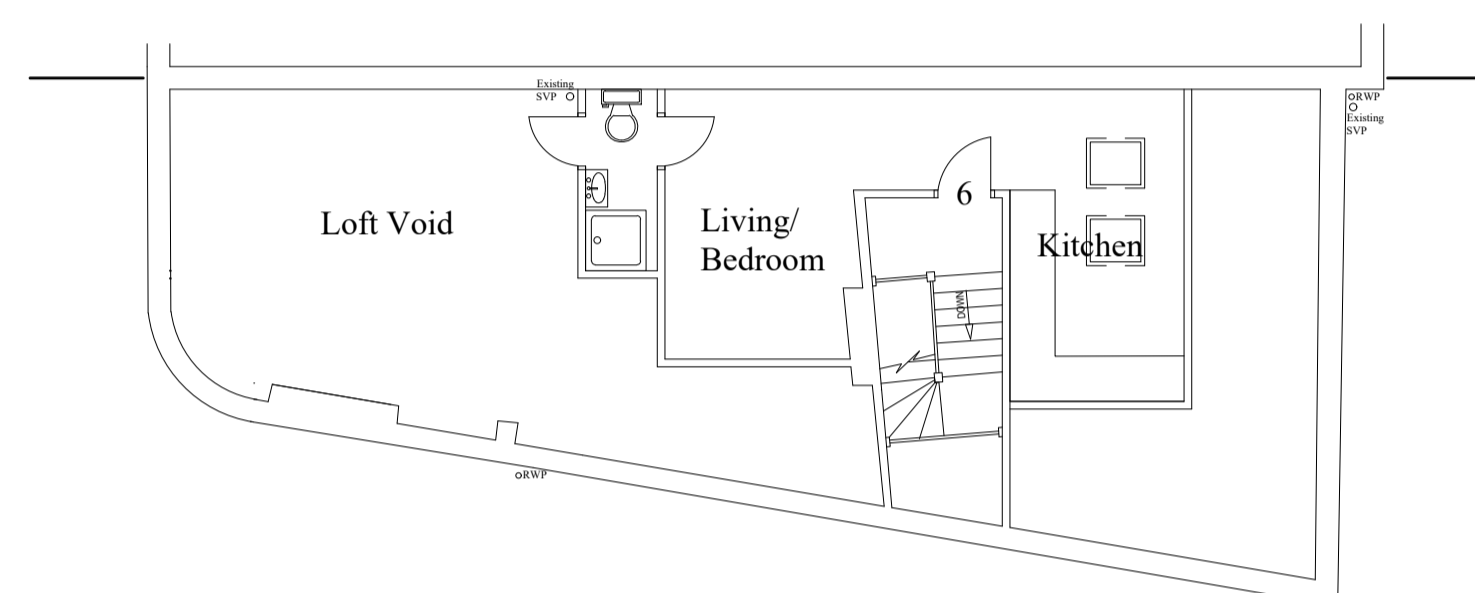


EXISTING LOFT FLOOR LAYOUT



EXISTING FRONT ELEVATION



EXISTING SIDE ELEVATION

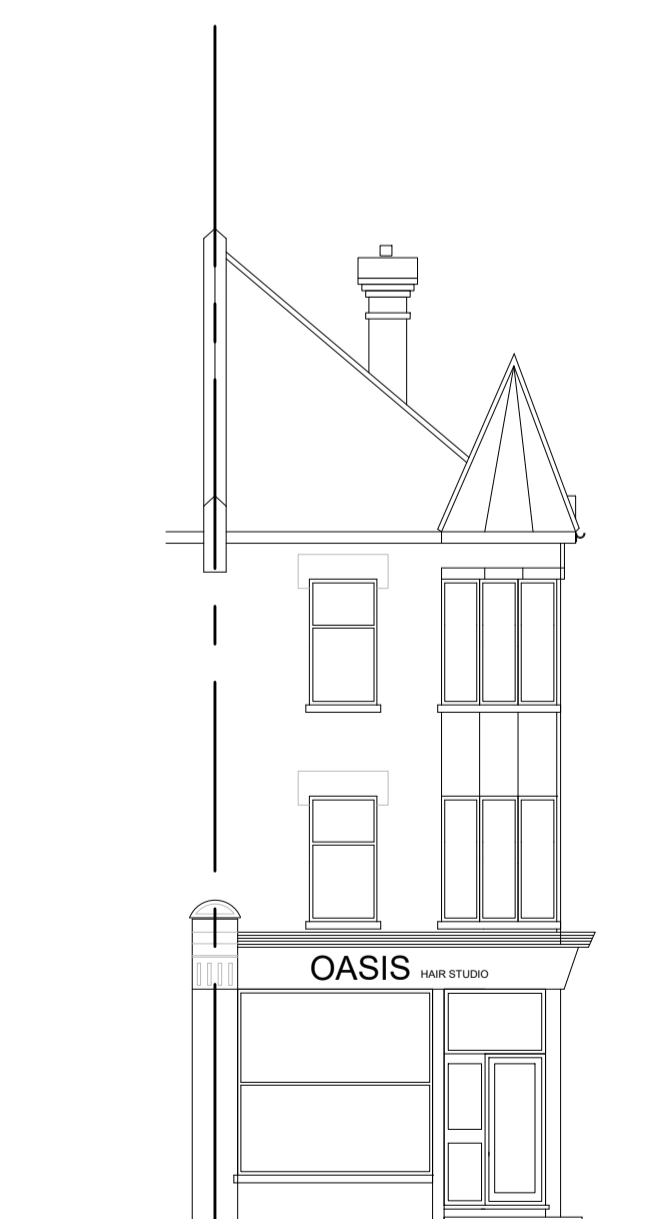

EXISTING SIDE ELEVATION

Rev	Date	Details	By
A	08/03/23	Revision A	CE

Project: 3 x New Dormers

Subject: Existing Layout & Elevations

Client: 20 Plantagenet Road, Barnet, EN5 5JG

Drawing N°: ELA/1 Rev: A

A1 Scale: 1:100 Drawn By: CE Job No: 2607 Date: 08/03/23

ELA Design
 Beechcroft
 Riverside Avenue
 Broxbourne
 Herts
 EN10 6RA
 www.ela-design.co.uk
 Tel:- 07979510821