



SITE PLAN - scale 1:500

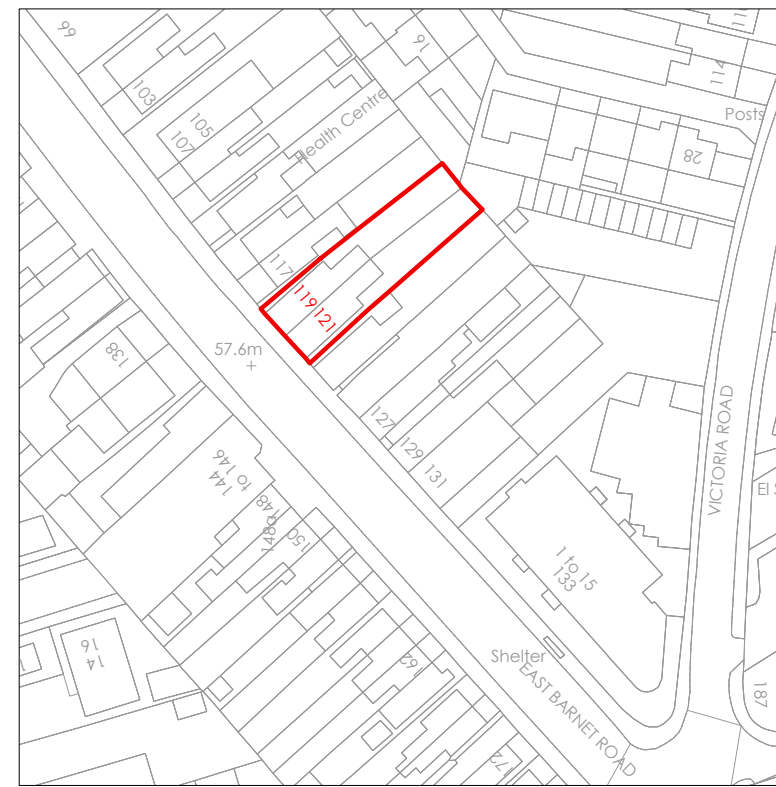

LOCATION PLAN - scale 1:1250

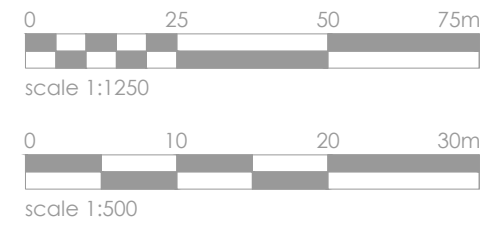

Rev: Date: Description:



address:
162 Essex Road, Flat 1, London, E10 6BT
email:
703architecture@gmail.com
tel:
07851442165

Client:
Hoselynn LTD

Project No: Site Address:
007-2023 119-121 E Barnet Road EN4 8RF

Project Stage:

PLANNING

| | |
|--|----------------------------|
| Drawing No: EBR-PA-E00_1 | Revision: - |
| Drawing Title: Location and Site Plans | Status: planning |
| Scale: 1:1250 / 1:500 @ A3 | Date: 21.02.2024 |
| Drawn by: VC | Checked by: VC |

This drawing is the property of Vladut Chirila (703 Architecture). This drawing is not for construction. Drawing measurements shall not be obtained by scaling. All dimensions to be verified prior to construction or product manufacture. Any discrepancies to be reported immediately to the Architect. This drawing shall be read in conjunction with associated models, specifications and related consultants documents.