



FLOOR PLAN

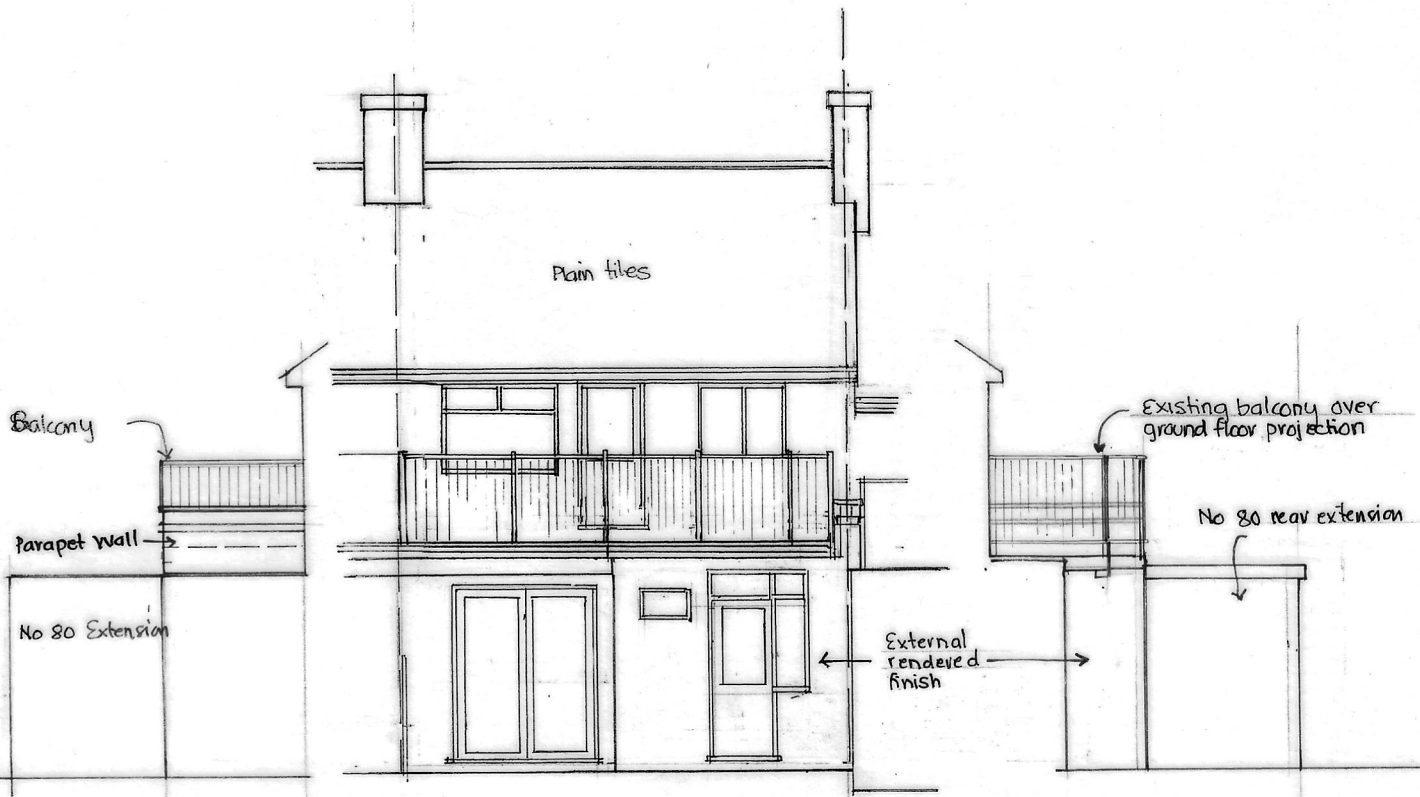

SIDE ELEVATION (FACING No 80)

REAR ELEVATION

SIDE ELEVATION (FACING No 84)

 

SCALE BAR

PROJECT
GROUND FLOOR FLAT
82 STATION ROAD, FINCHLEY, N3 2SA

DESCRIPTION
EXISTING PLAN & ELEVATIONS

SCALE 1:100	DRAWN SV
DATE FEB. 2024	
DRAWING NO SV583/PE/03	REV