


Ground Floor




First Floor

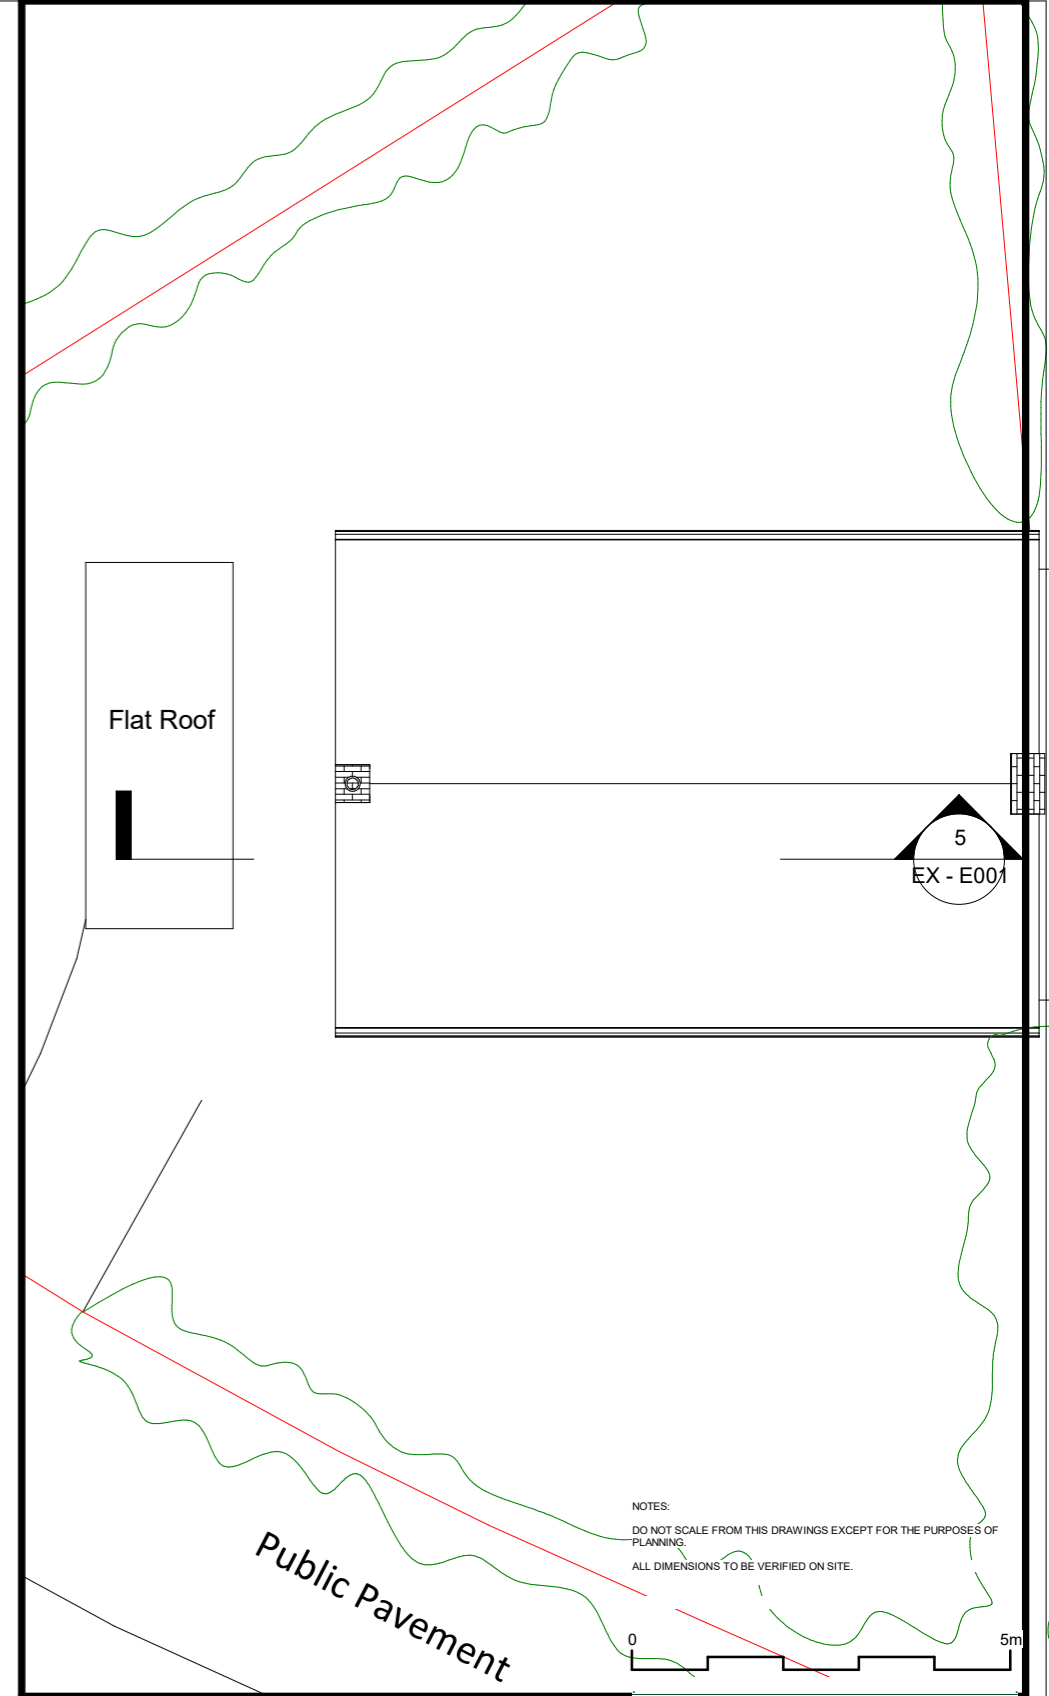

Roof Plan

NOTES:
DO NOT SCALE FROM THIS DRAWINGS EXCEPT FOR THE PURPOSES OF PLANNING.
ALL DIMENSIONS TO BE VERIFIED ON SITE.

 

PROJECT		
129 Kenilworth Road HA8 8XB		
DRAWING TITLE		
Existing Floor Plans		
CLIENT	PROJECT NO	
S.F.	0602	
DRAWING NO	REVISION	
EX - P001	-	
Date	Drawn	SCALE (@ A3)
02/24	D	1 : 100

