




Note
 This drawing is protected by copyright and must not be copied or reproduced without the written consent of Graham Simpkin Planning. All dimensions and sizes to be checked on site.
 North points are indicative. ©

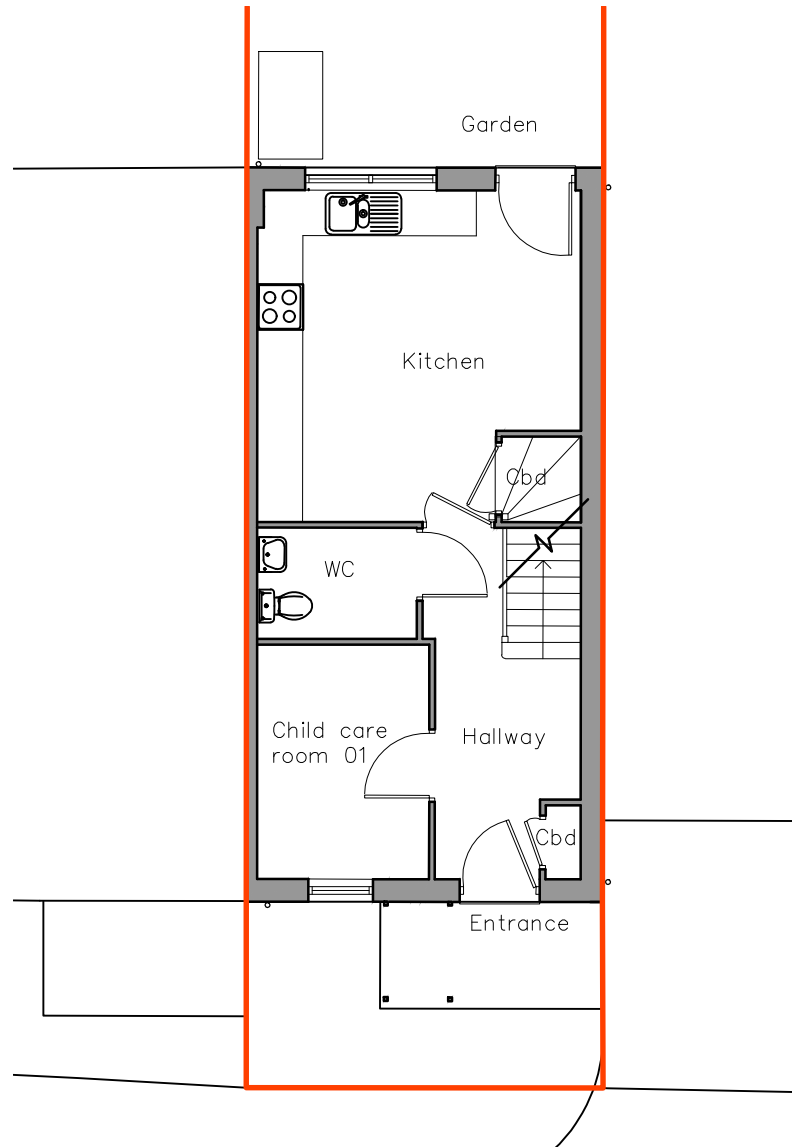

Existing Ground Floor Plan
 1:100

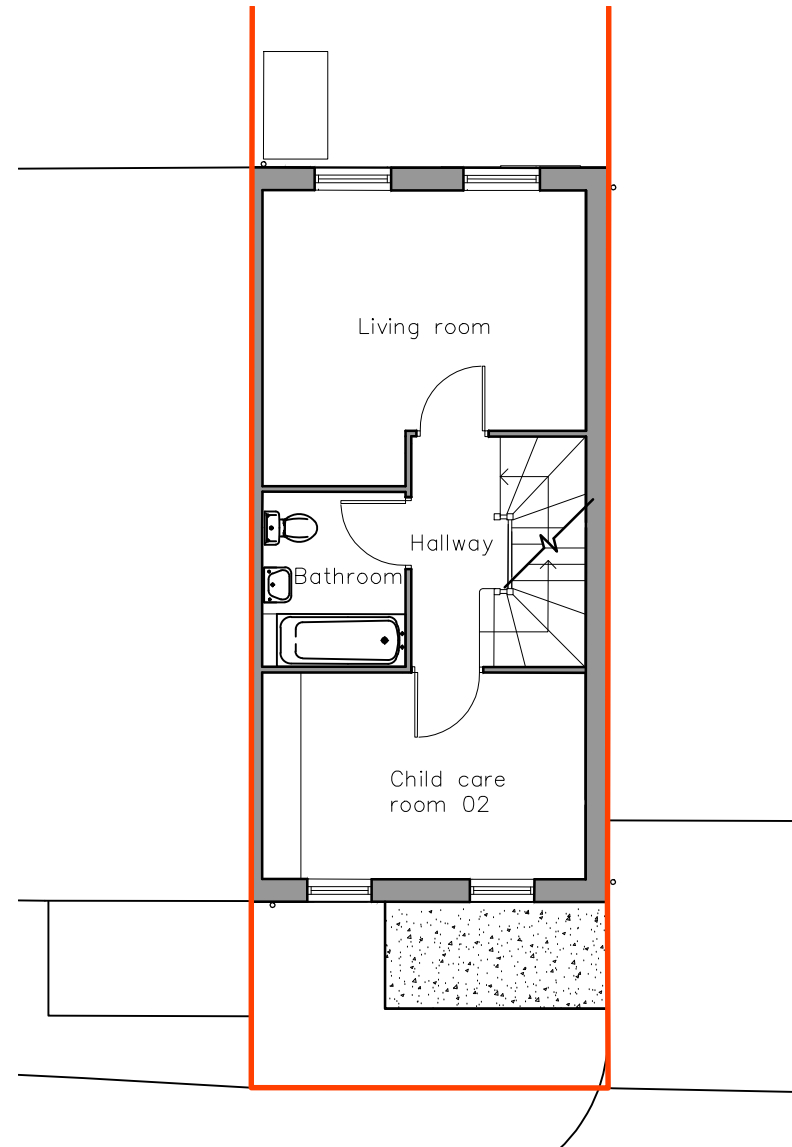

Existing First Floor Plan
 1:100

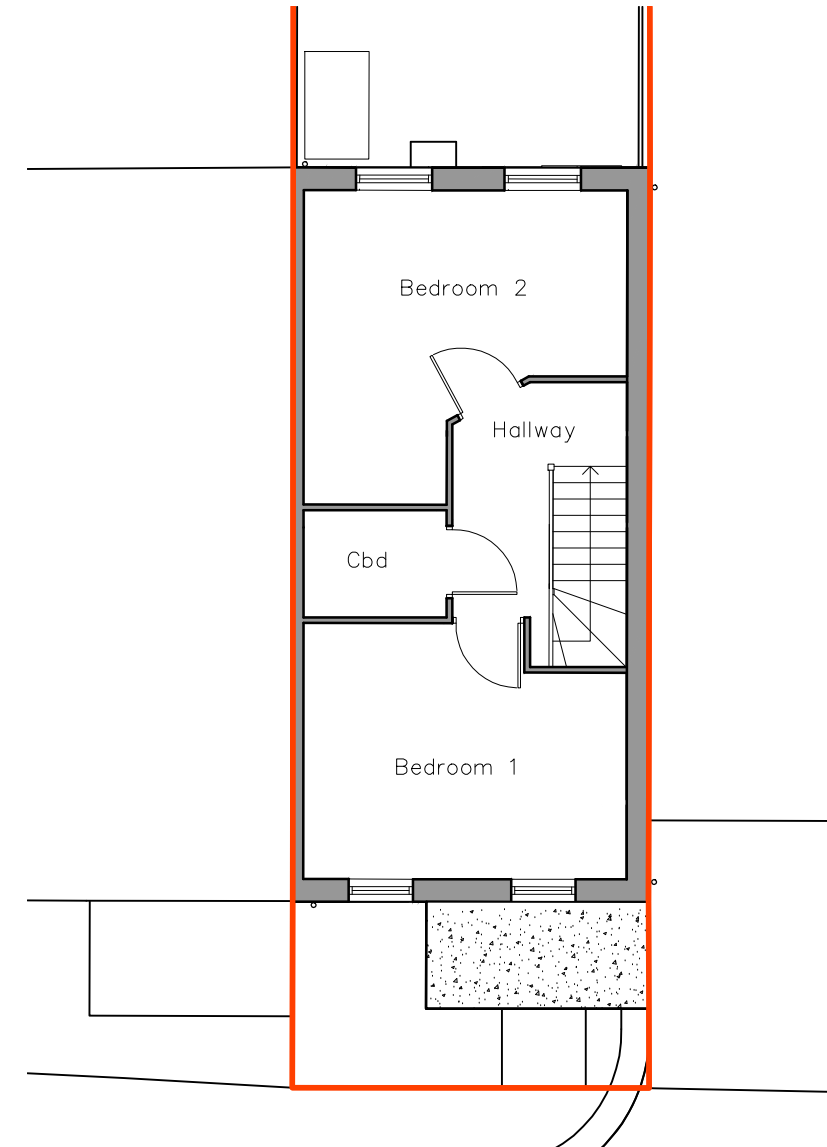

Existing Second Floor Plan
 1:100



Graham Simpkin Planning

2 The Parade, Ash Road, Hartley
 Longfield, Kent DA3 8BG

Tel: 01474 703705
 www.gsplanning.uk
 Email: office@gsplanning.uk

Project Title 86 Central Road, Dartford , DA1 5UN		Job No 4042
Drawing Title Existing Floor Plans	Drawing No 02	Revision -
Date 05.02.2024	Drawn by MS	Checked by SC

Scale 1:100 @ A3	Note -
---------------------	-----------

