



PROPOSED LOWER GROUND FLOOR PLAN
(No Change)

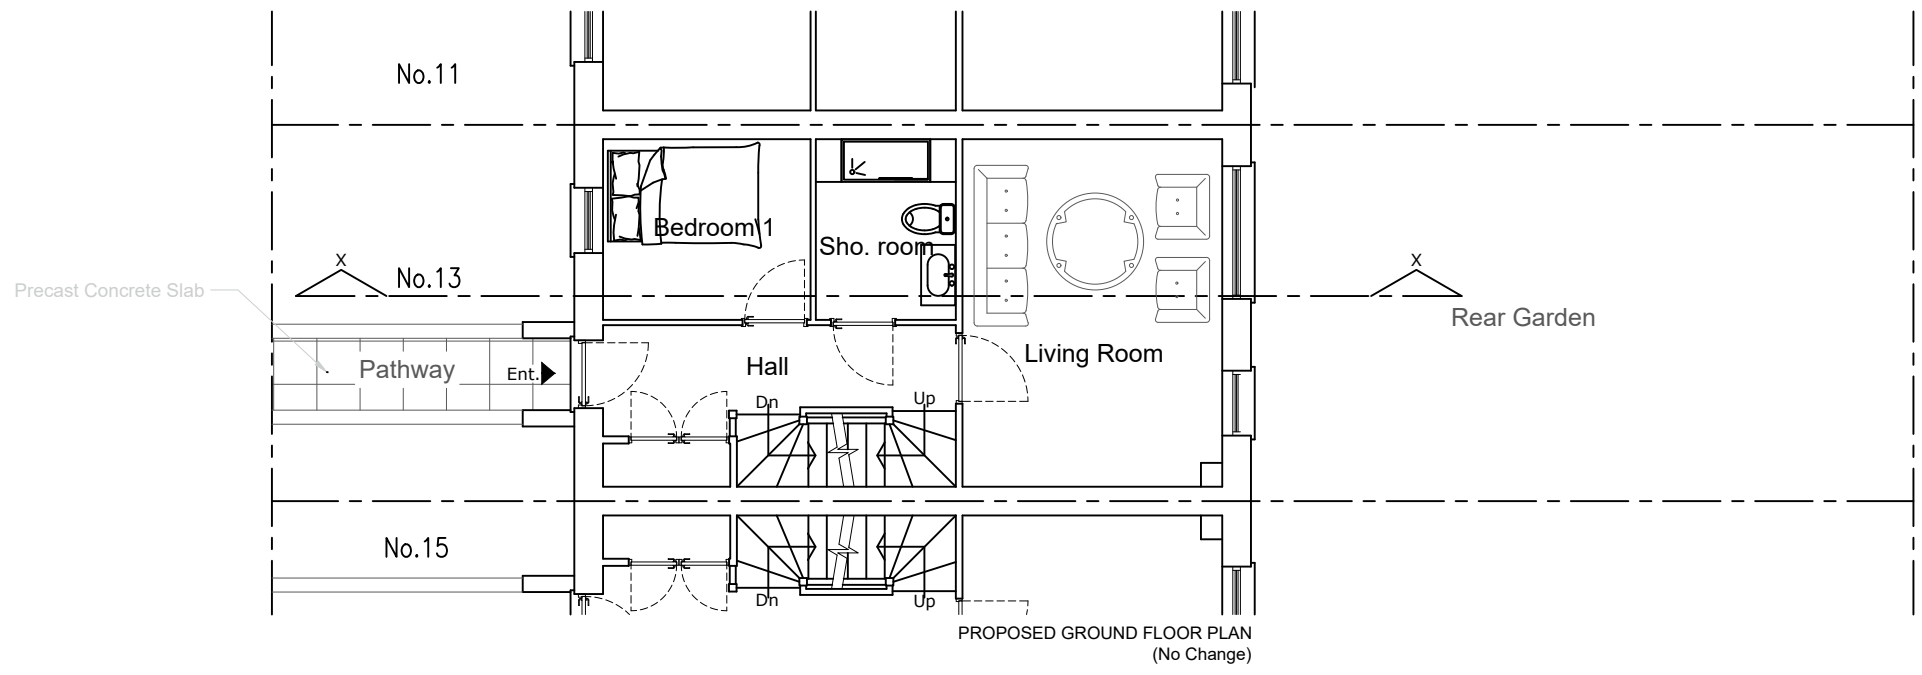

PROPOSED GROUND FLOOR PLAN
(No Change)

 

NOTES:

We will not be responsible for the contract after having obtained Planning Permission and/or Building Regulation

Approvals and that there can be no guarantee that Planning Permission and/or Building Regulation will be obtained. Any works that are started before approvals will be at owner's risk.

No responsibility will be taken for works which are unforeseen and for any alterations made which are beyond the control of the agent. All dimensions are in metres.

Contractor to check site thoroughly, verify dimensions before any work and report any discrepancies.

Rev	Date	By	Chk	Comment

YOUR ARCHITECTURAL PLAN
www.yourarchitecturalplan.co.uk | 07908760909 | 02074763826
pnweze@yourarchitecturalplan.co.uk | paulnweze@yahoo.co.uk

Client: **Client**

Project Title:
**13 Perrin Road,
Dartcord
DA1 5UE**

Drawing Title: Proposed Lower Ground And Ground Floor Plan	
Original Issue Date: February 2024	Scale @ A3: 1:100
Drawn By: FD	Checked By: PN
Number 100/005	Revision -