



EXISTING FIRST FLOOR PLAN

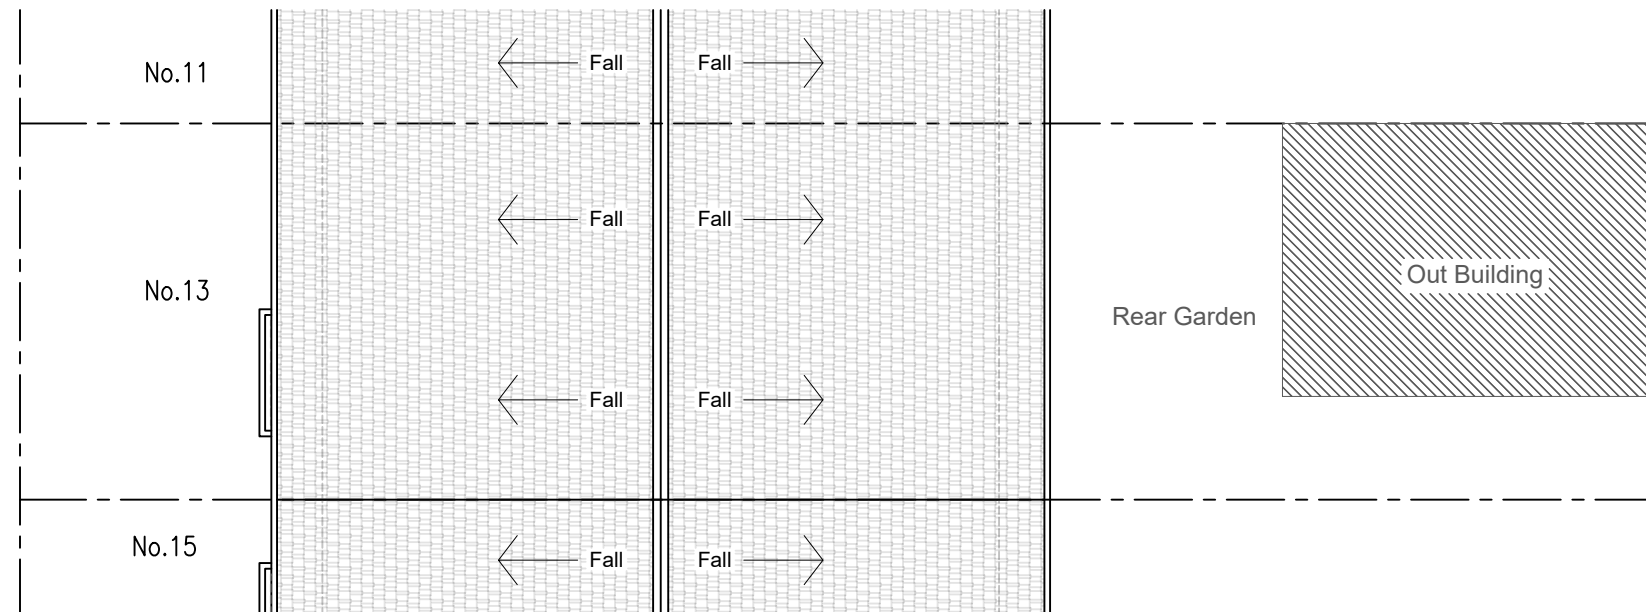

EXISTING ROOF FLOOR PLAN

 

NOTES:

We will not be responsible for the contract after having obtained Planning Permission and/or Building Regulation

Approvals and that there can be no guarantee that Planning Permission and/or Building Regulation will be obtained. Any works that are started before approvals will be at owner's risk.

No responsibility will be taken for works which are unforeseen and for any alterations made which are beyond the control of the agent. All dimensions are in metres.

Contractor to check site thoroughly, verify dimensions before any work and report any discrepancies.

Rev	Date	By	Chk	Comment
-	-	-	-	-

 www.yourarchitecturalplan.co.uk   07908760909   02074763826 pnweze@yourarchitecturalplan.co.uk   paulnweze@yahoo.co.uk	Drawing Title: <b>Existing First Floor And Roof Plans</b>	
	Client: <b>Client</b>	Project Title: <b>13 Perrin Road, Dartcord DA1 5UE</b>
	Original Issue Date: <b>February 2024</b>	Scale @ A3: <b>1:100</b>
	Drawn By: <b>FD</b>	Checked By: <b>PN</b>
	Number <b>100/002</b>	Revision <b>-</b>