

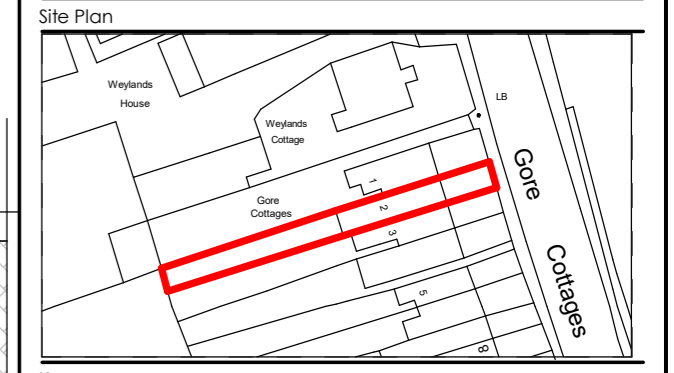



Proposed Flat Roof

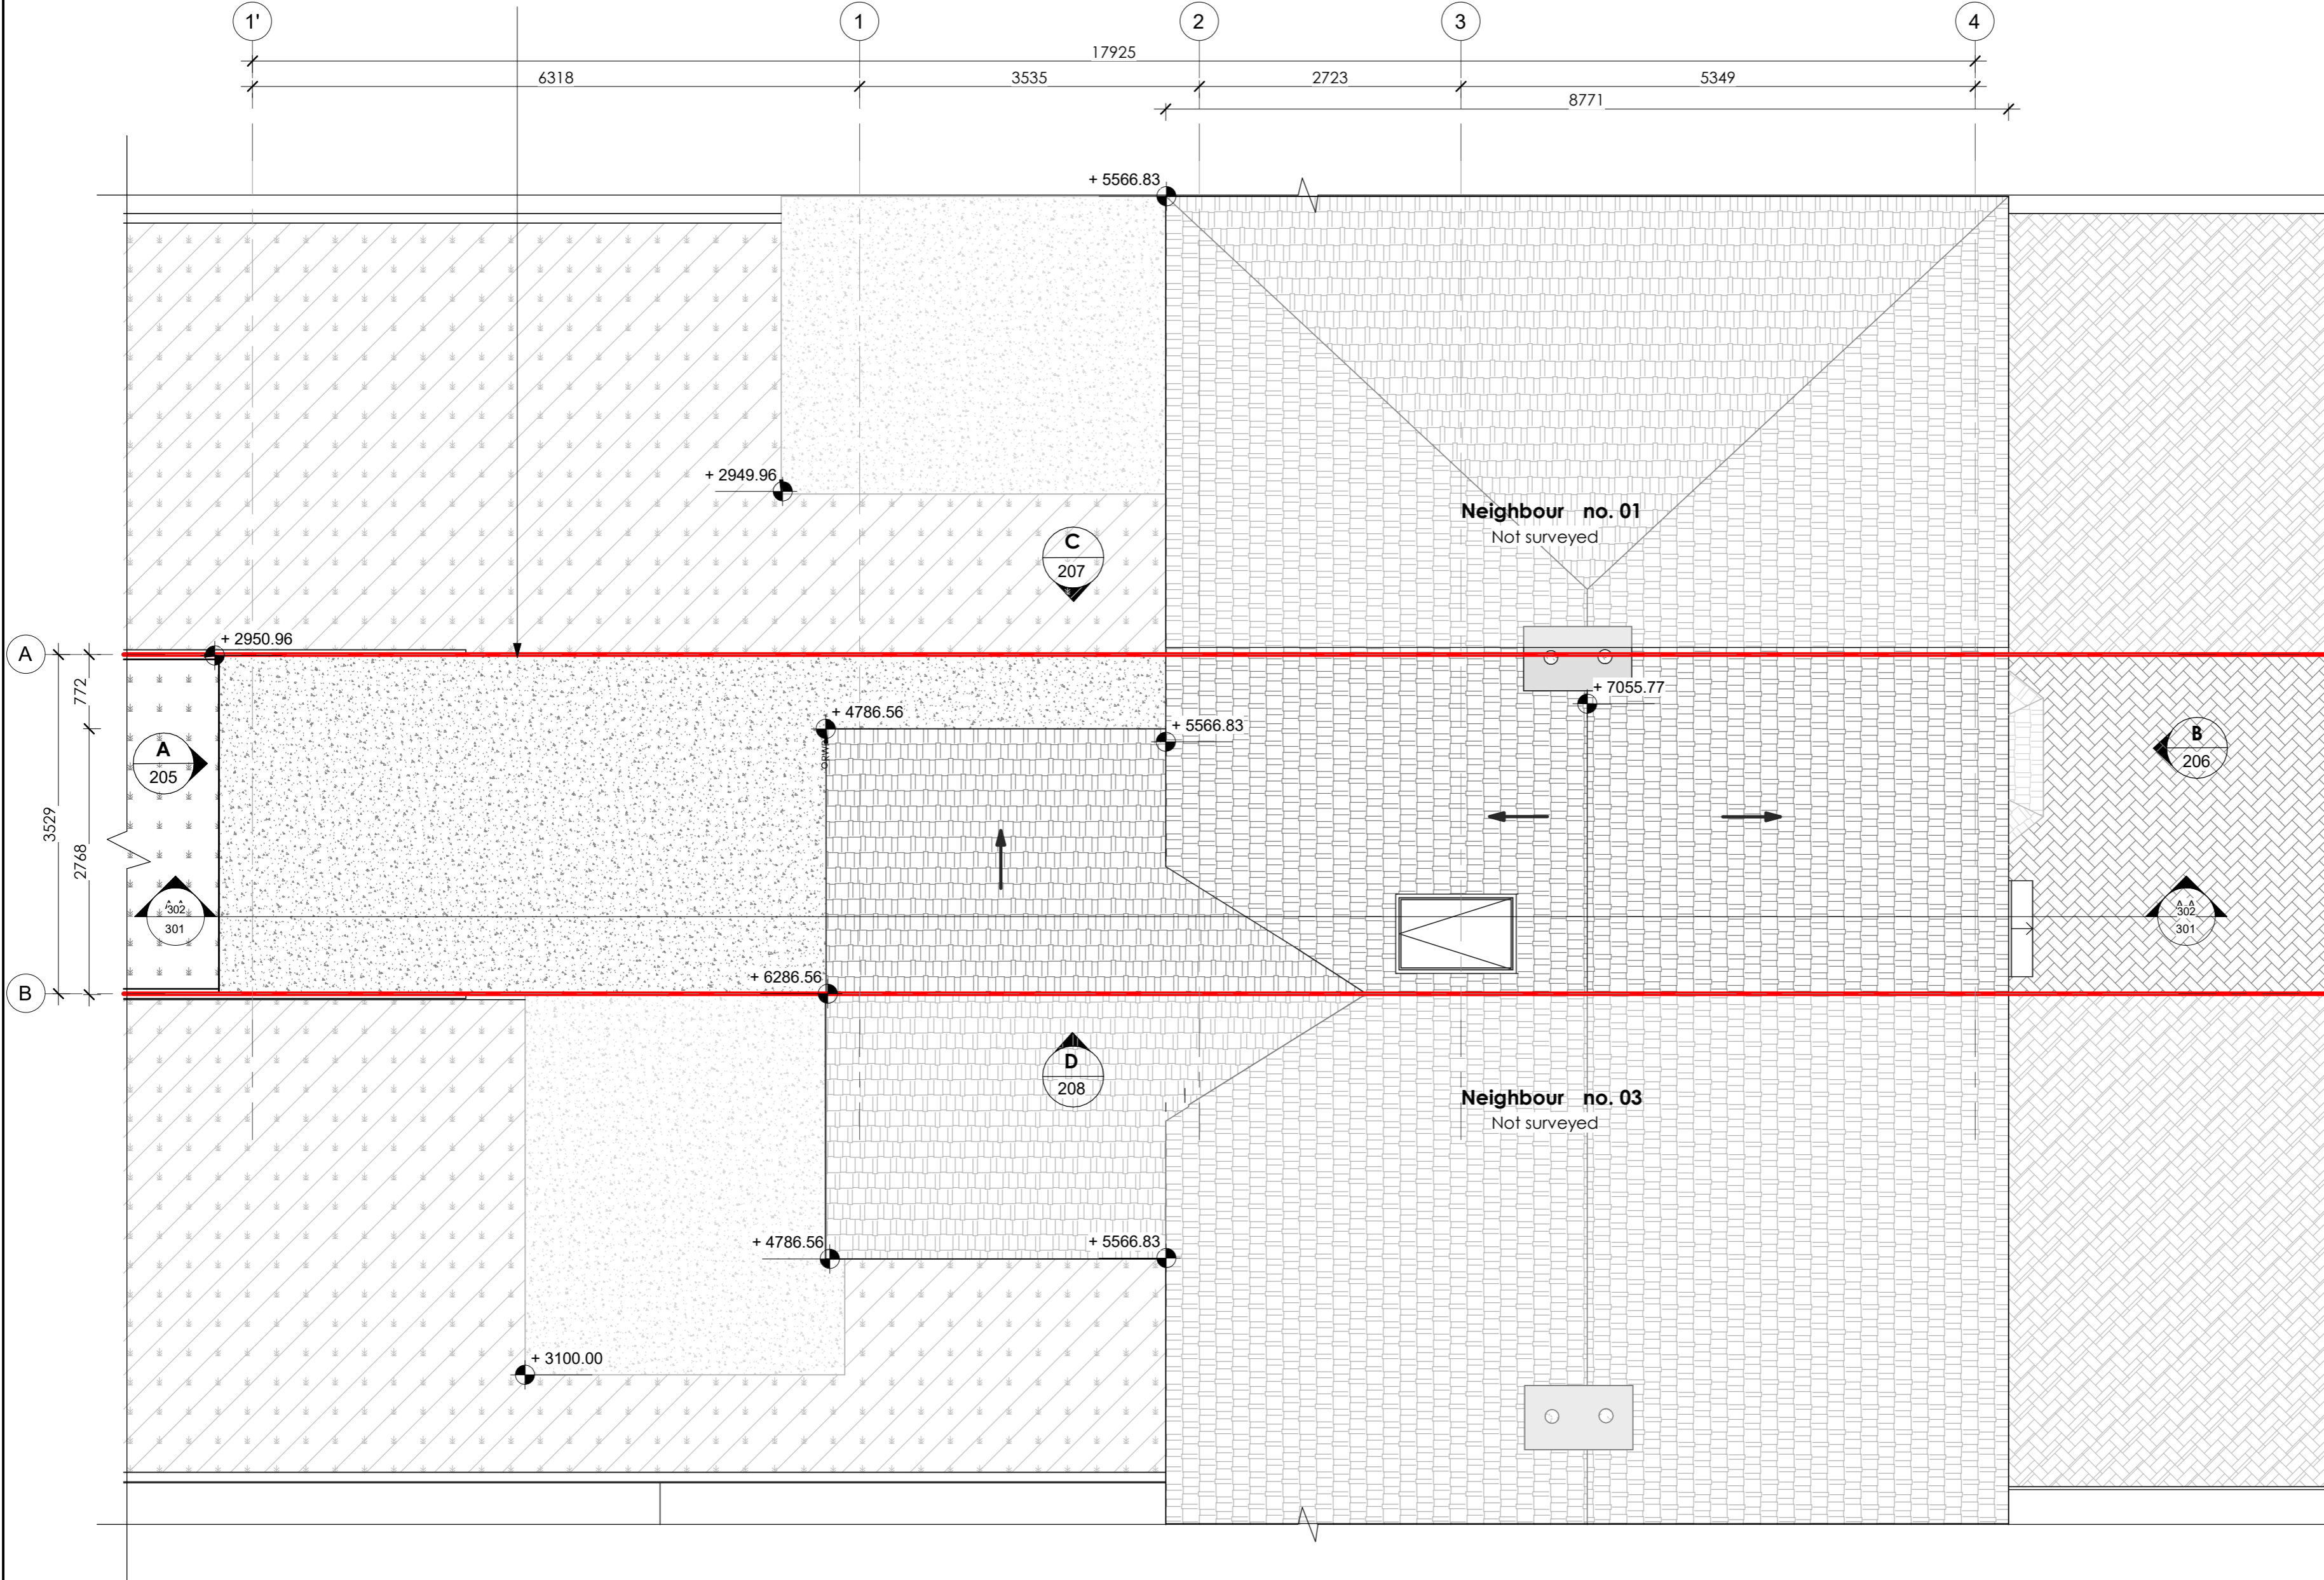

- Key:**
- Site Boundary
 - Existing Wall
 - New Wall
 - Demolition Wall
 - Development

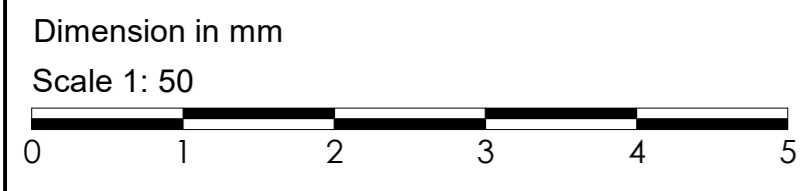

rev	description	by	check	date
1	Elevation Numbering Adjustment	HK	AK	19.02.24

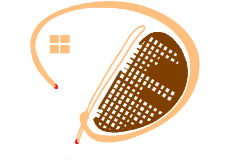

Designitude Associates
 Architecture | Interior Design | Planning
 124 City Road - London - EC1V 2NX
 +44 (0) 207 459 4964
 info@design-itude.com - www.design-itude.com

PROJECT
 2 Gore Cottage , Dartford , DA2 7HR

DRAWING TITLE
 Proposed Roof Plan

LEVEL	STATUS
XX	Preliminary

SCALE	BY	DATE	REVISION
1 : 50@A2	HK	19.12.23	01

DRAWING NUMBER
 0141-DIA-XX-XX-DR-A-XX- X138

Protected under copyright 2022 ©
 Even after issuing, this drawing is and remains the copy written intellectual property of Invo Design Limited. As such it is forbidden to reproduce in part or whole or issue it to third parties without the explicit written permission of Invo Design Limited. Invo Design Limited explicitly forbids the issuing of this drawing to its competitors for the purpose of competitive tendering.