


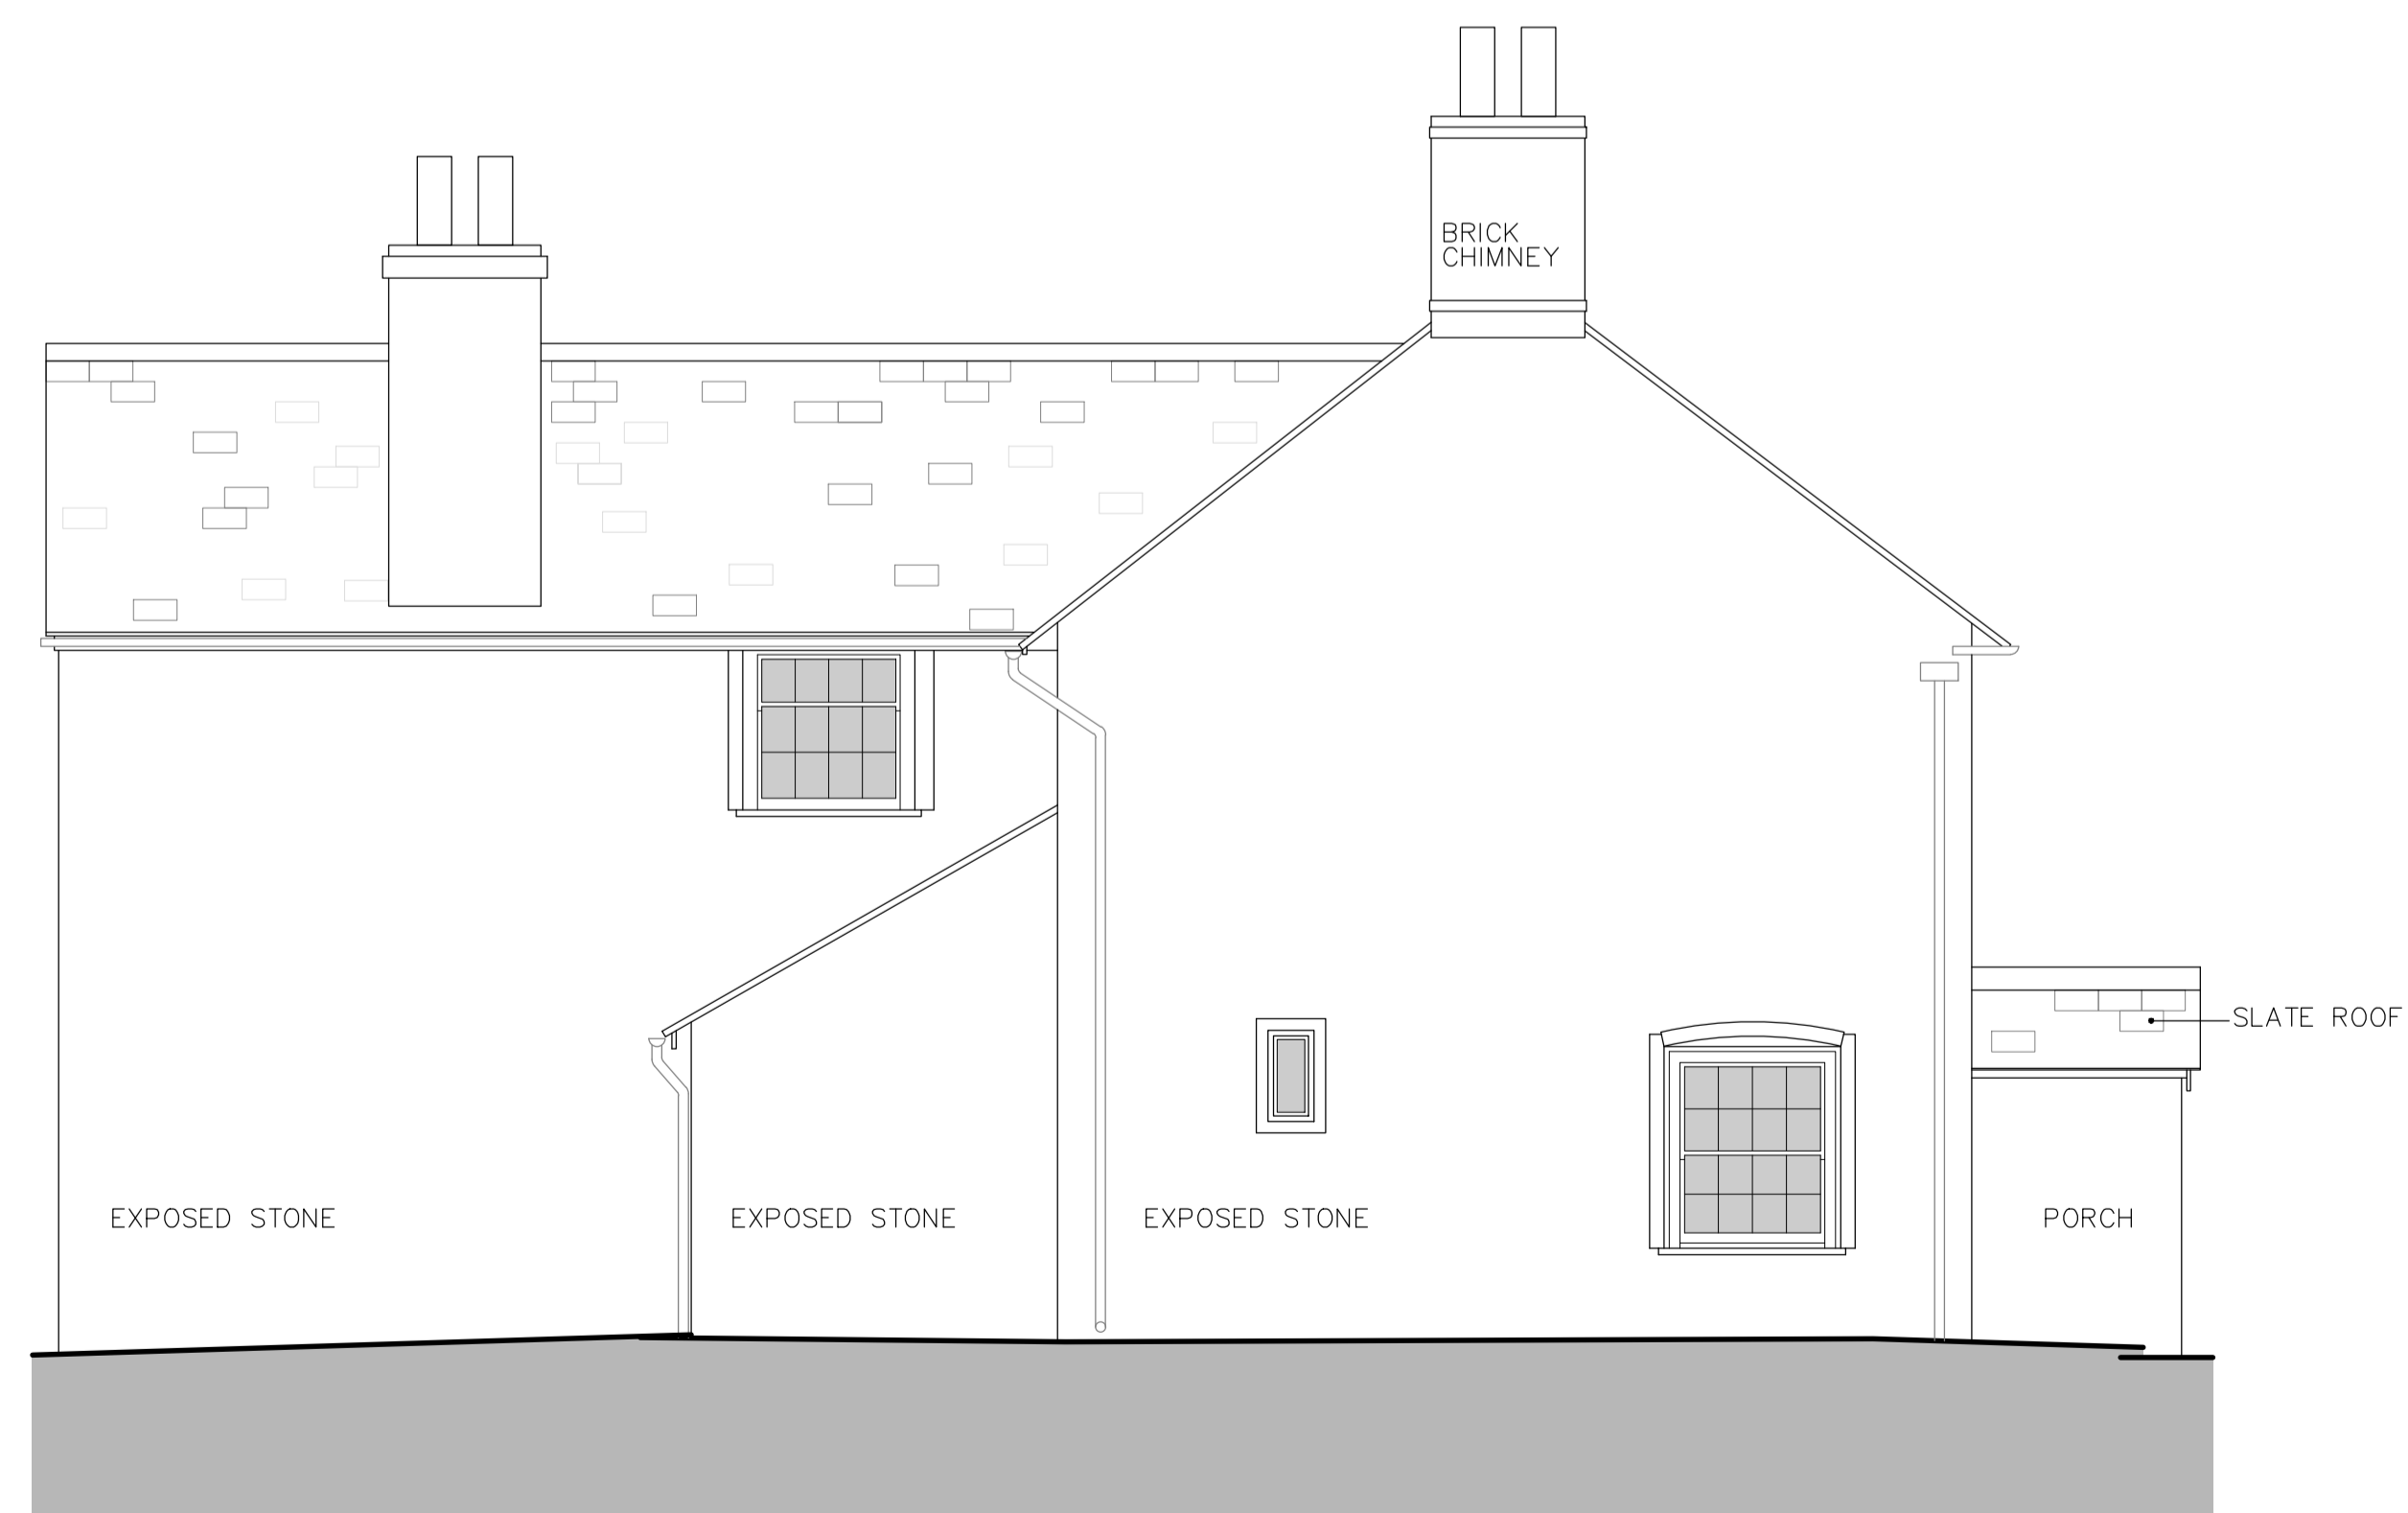

PROPOSED SOUTH (REAR) ELEVATION

1:100 @ A3 // 1:50 @ A1



PROPOSED WEST (SIDE) ELEVATION

1:100 @ A3 // 1:50 @ A1

NOTES: THIS DRAWING IS THE COPYRIGHT OF MODH DESIGN LTD. IT MAY NOT BE COPIED, ALTERED OR REPRODUCED WITHOUT WRITTEN AUTHORITY. THE USE OF THIS DRAWING BY THIRD PARTIES IS ENTIRELY AT THEIR OWN RISK.

THE DRAWING MUST NOT BE SCALED. ALL LEVELS AND DIMENSIONS MUST BE CHECKED ON SITE. FIGURED DIMENSIONS MUST BE CHECKED ON SITE. FIGURED DIMENSIONS SHOULD BE TAKEN IN PREFERENCE TO SCALED DIMENSIONS.

FOR LISTED BUILDING CONSENT /
PLANNING PERMISSION SUBMISSION
PURPOSES ONLY

LIST NO: 1291379

GRADE: II

DATE LISTED: 28/03/1994

REVISIONS: DATE: NOTE:



A | STUDIO 1, NEW BARN FARM, SUN HILL, CALBOURNE, IDW P030 4JA
T | 01983 555051
W | WWW.MODHDESIGN.CO.UK
E | HELLO@MODHDESIGN.CO.UK

CLIENT:
E. HEALY

PROJECT:
LISTED BUILDING CONSENT: WARLANDS
FARMHOUSE, WARLANDS FARM, WARLANDS
LANE, SHALFLEET, ISLE OF WIGHT, PO30 4NQ

DRAWING TITLE:
PROPOSED SOUTH AND WEST ELEVATIONS

SCALE: 1:50@A1 DATE: DEC 23 DRAWN: EF

STAGE: PLANNING PERMISSION CHECKED BY: CC

JOB NUMBER: MDA236.A DRAWING NUMBER: PL 13 REVISION: .