


EXISTING FRONT ELEVATION

EXISTING SIDE ELEVATION


EXISTING REAR ELEVATION

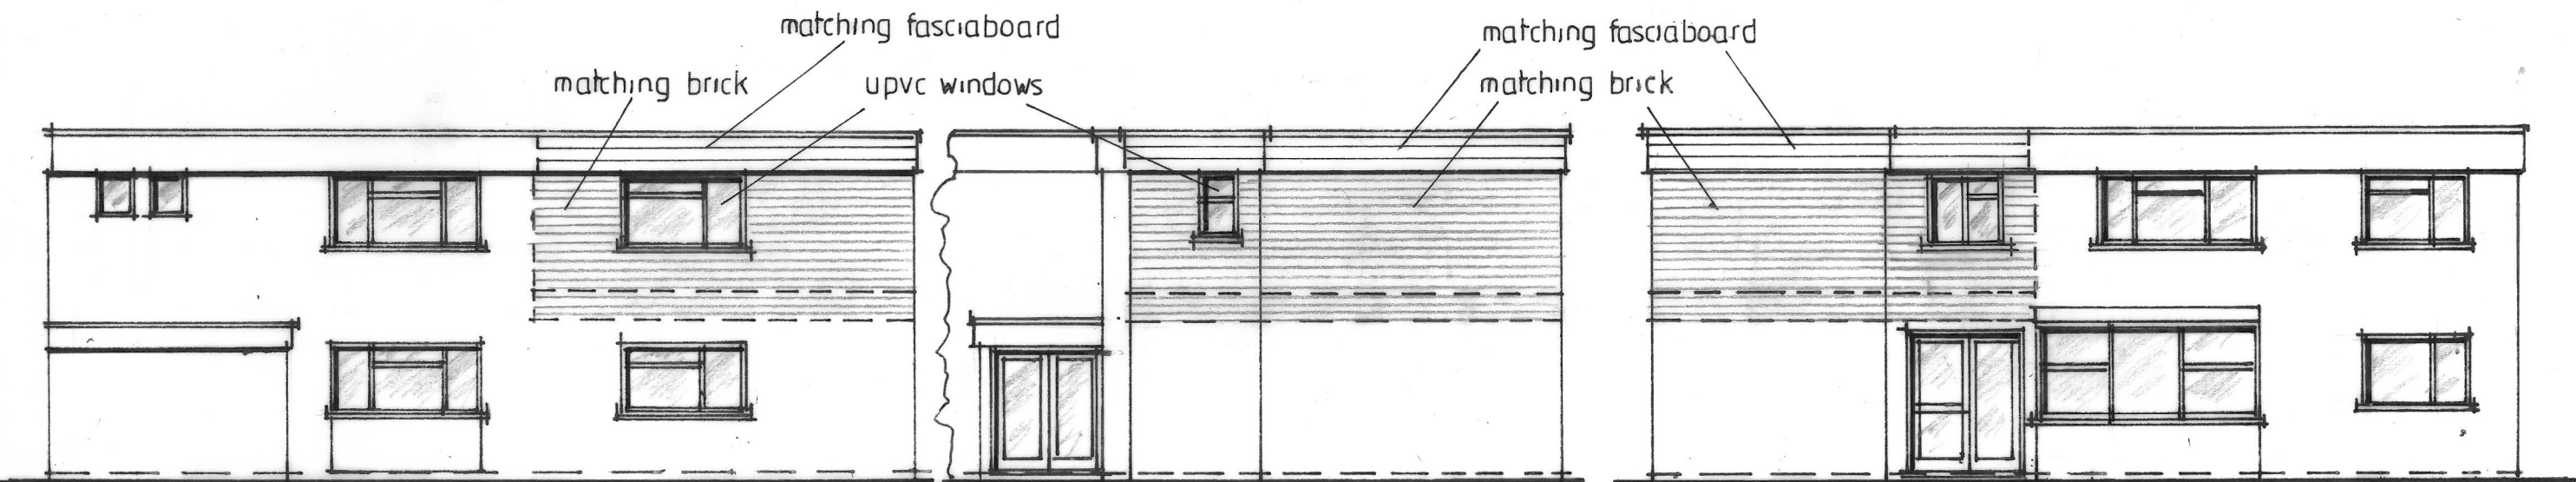


PROPOSED FRONT ELEVATION

PROPOSED SIDE ELEVATION


PROPOSED REAR ELEVATION

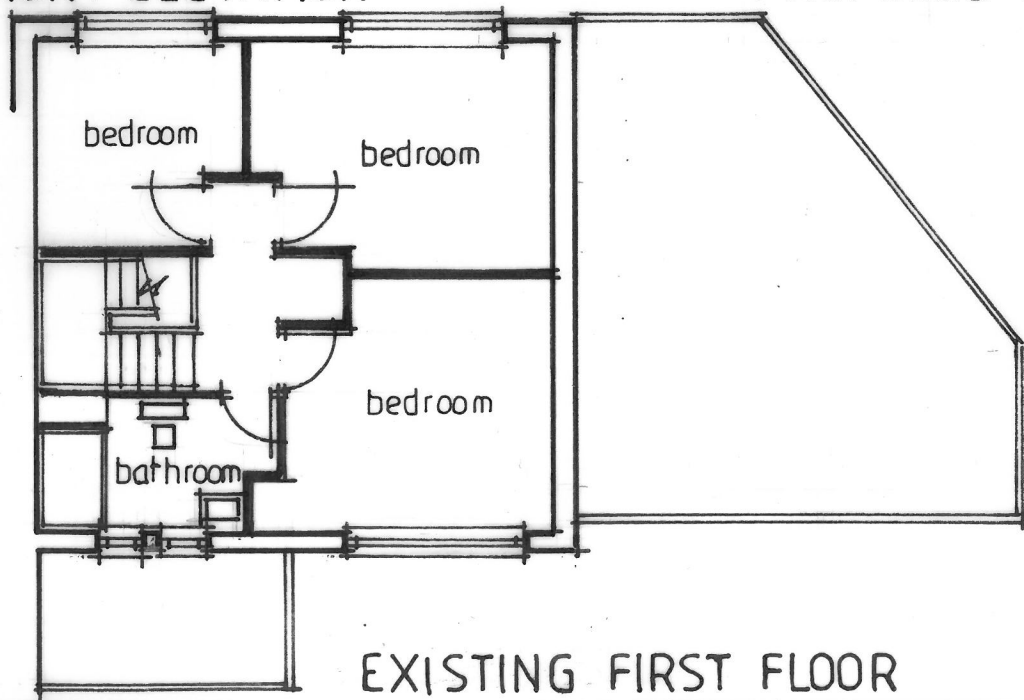

EXISTING FIRST FLOOR

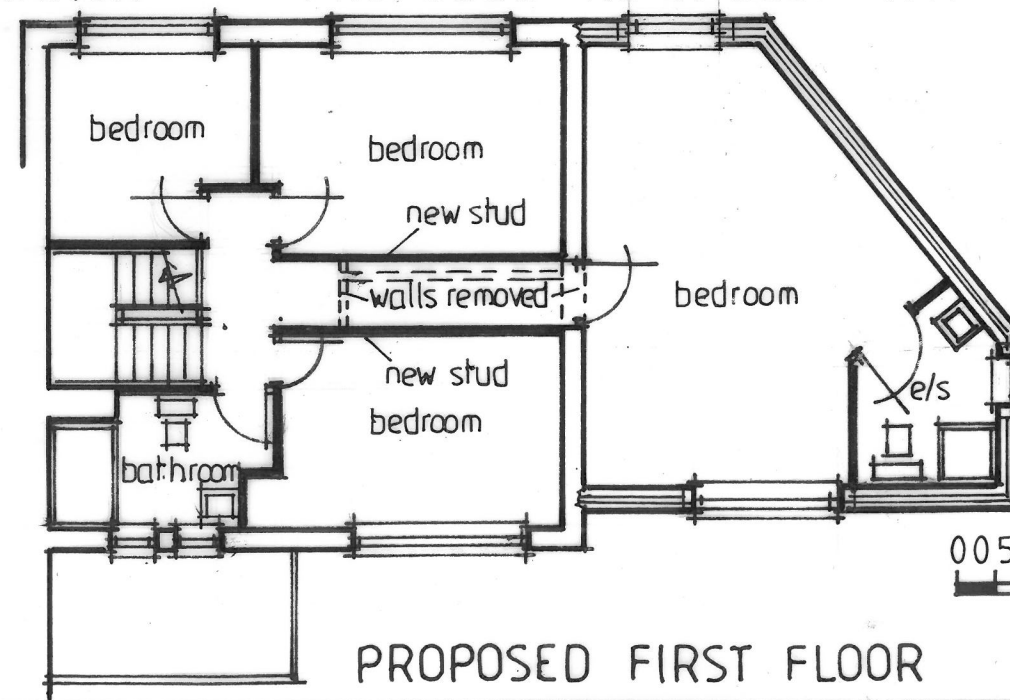

PROPOSED FIRST FLOOR

 

Scale 1:100 (AT A3)