


19 JUNCTION ROAD
LIGHTWATER, SURREY
GU18 5TQ

PROPOSED FRONT
ELEVATION

SCALE 1:50

DRAWING P/11

(original drawing size A3)

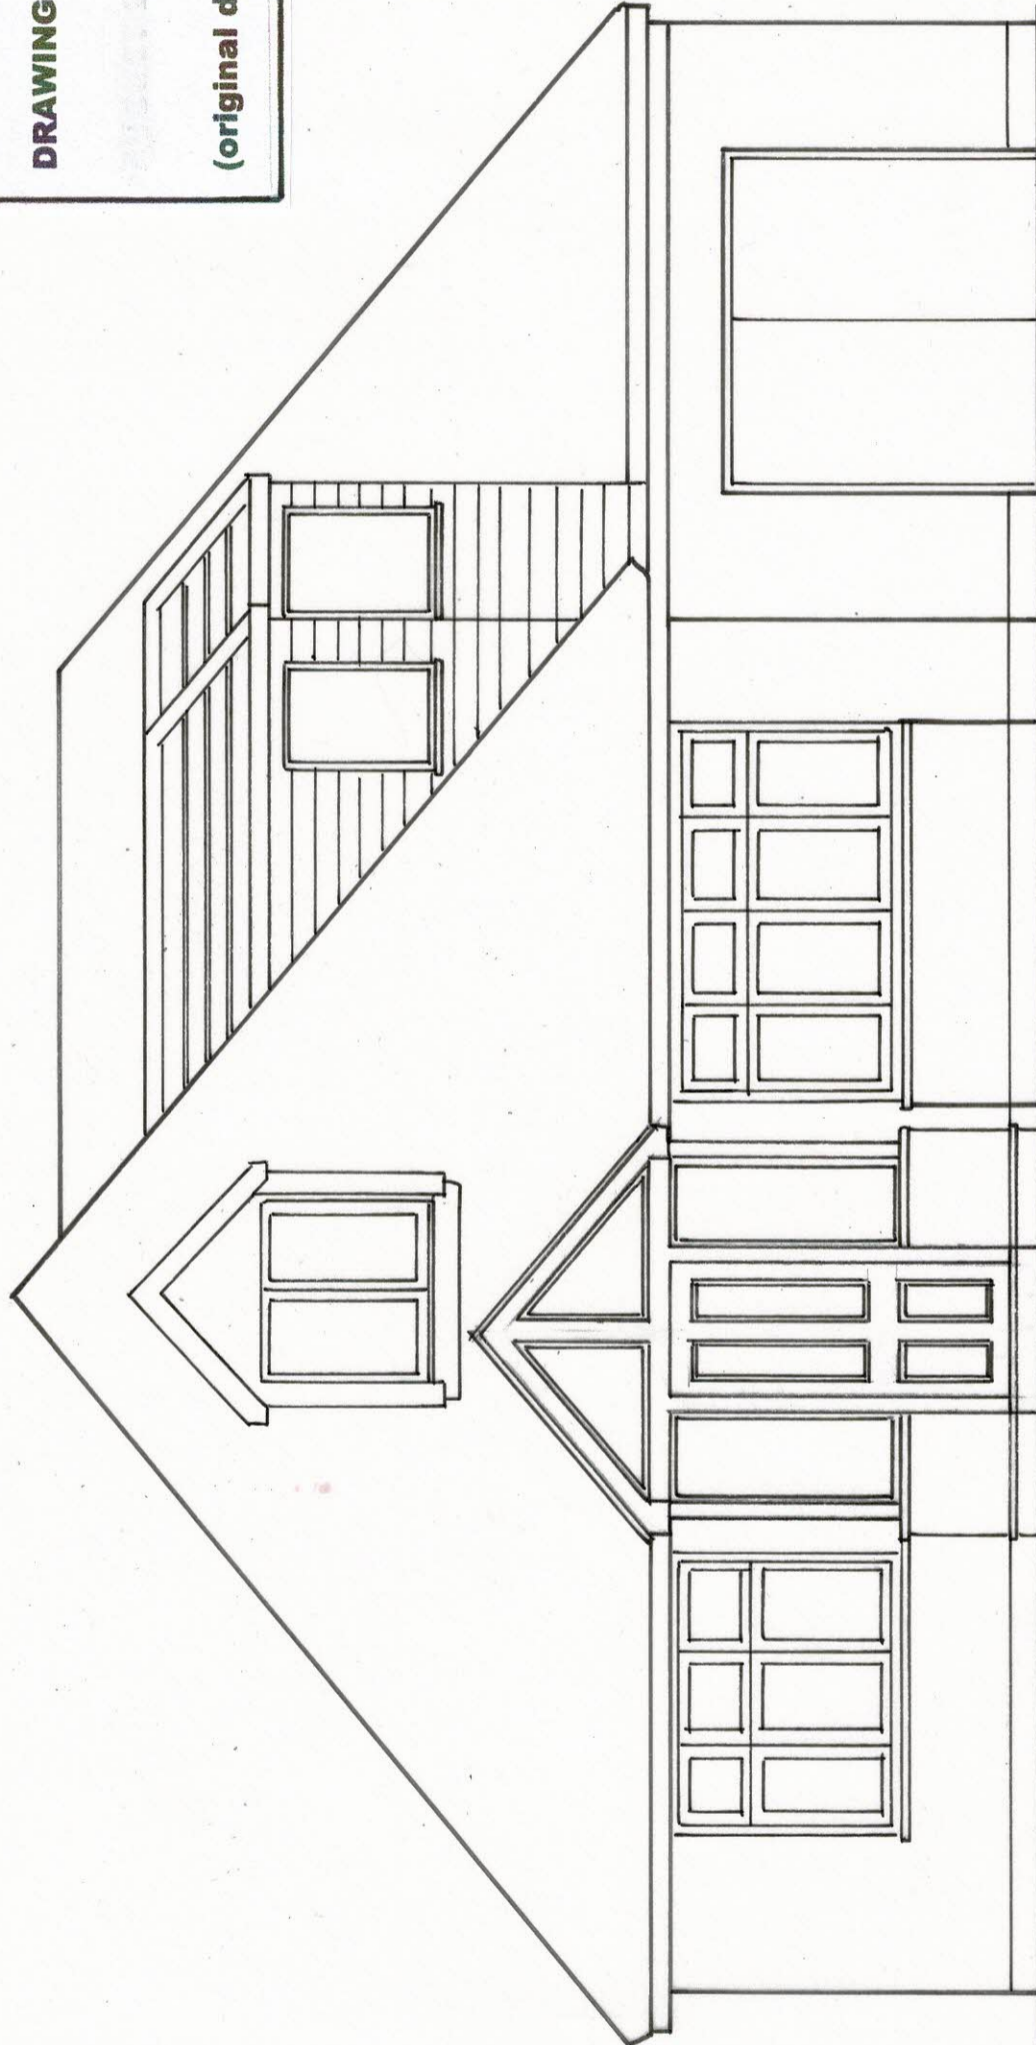

3 PROPOSED FRONT ELEVATION
1:50

