

19 JUNCTION ROAD
LIGHTWATER, SURREY
GU18 5TQ


EXISTING FRONT
ELEVATION

SCALE 1:50

DRAWING P/05

AUGUST 2022

(original drawing size A3)

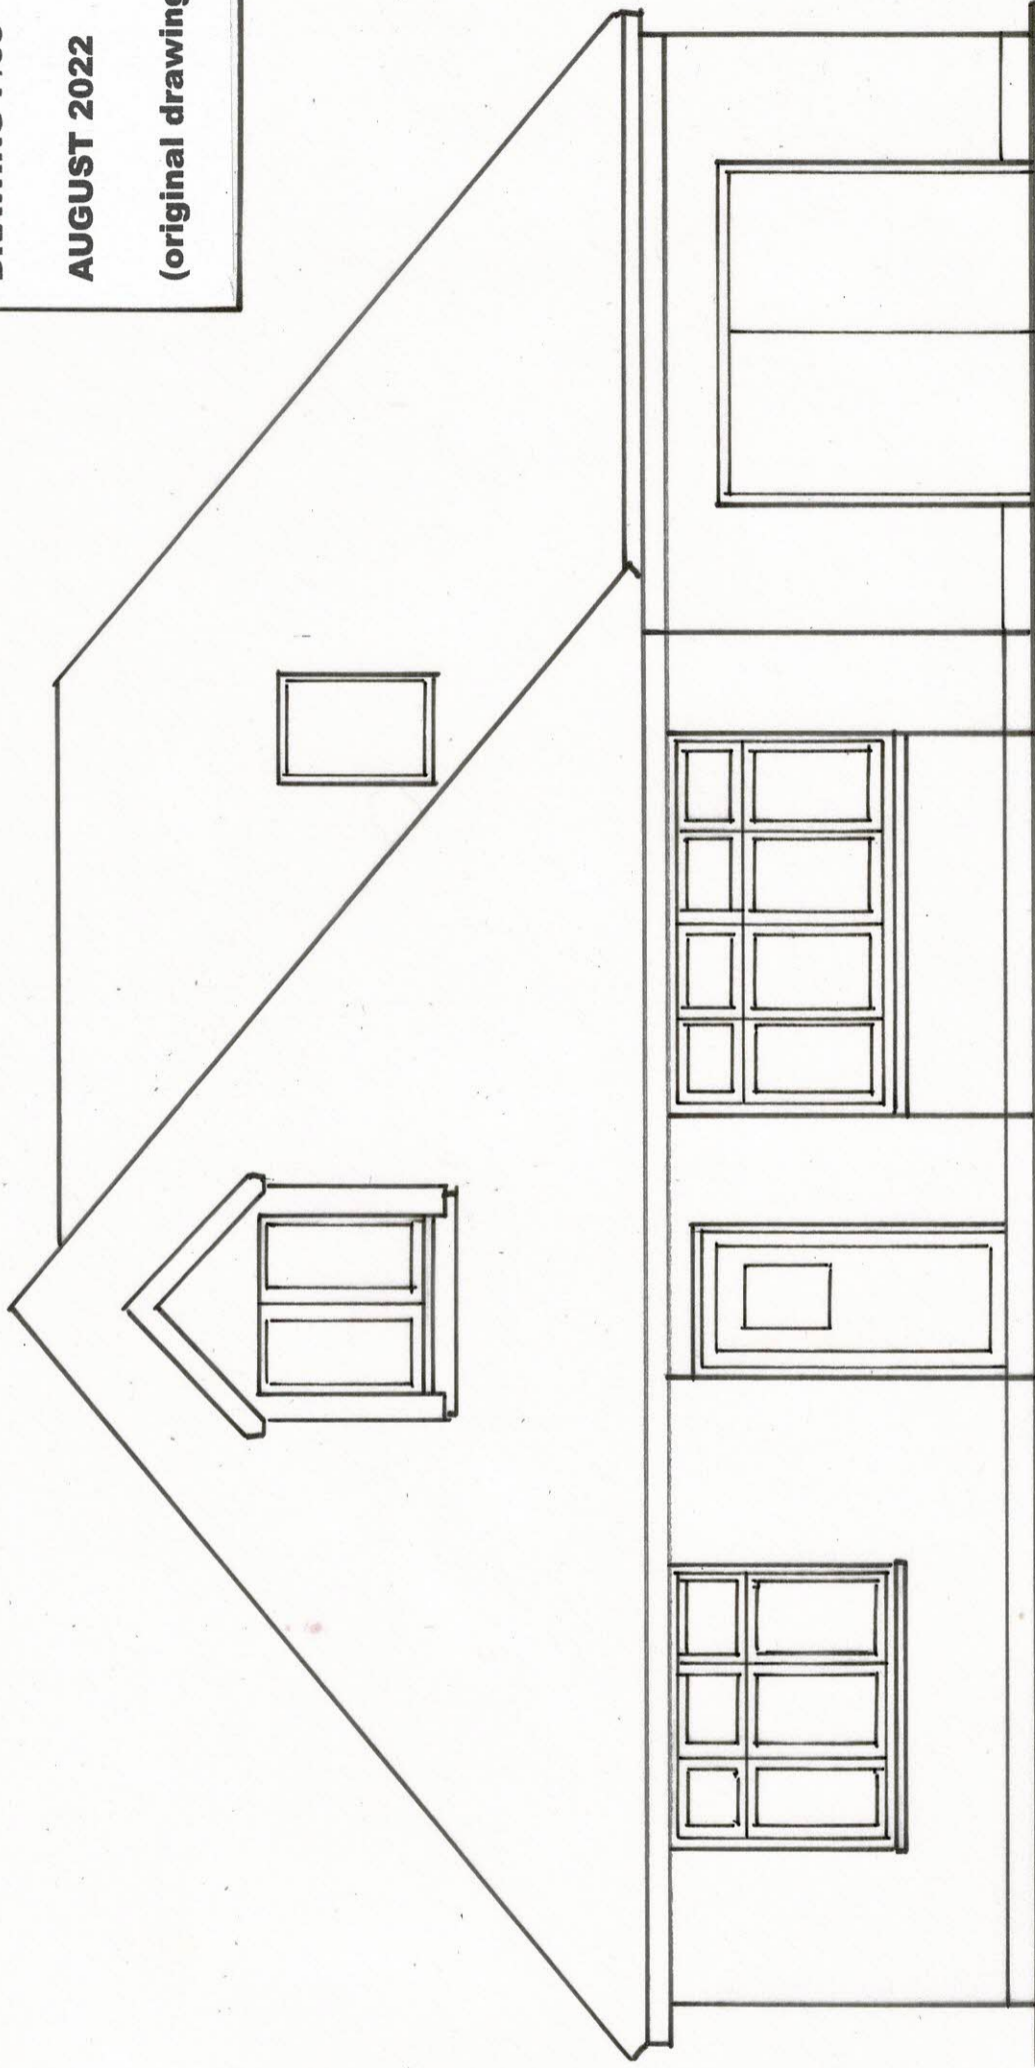

3 EXISTING FRONT ELEVATION

