





Front Elevation

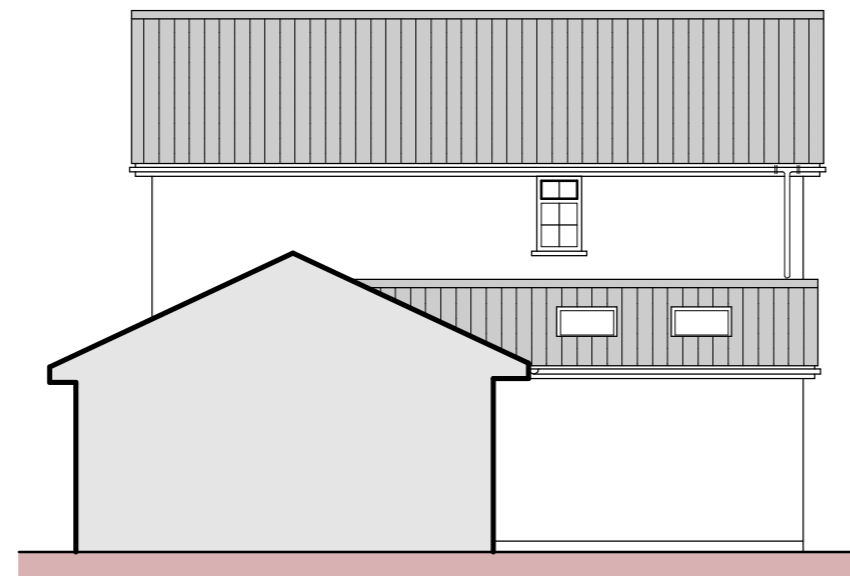


Side Elevation




Rear Elevation

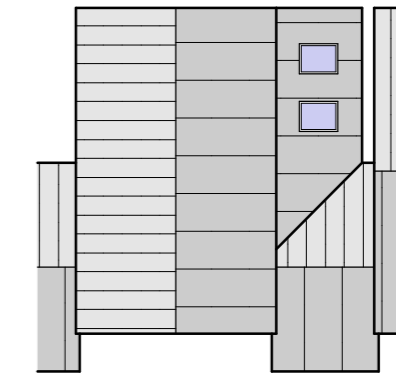



Existing Roof Plan  
1 : 200

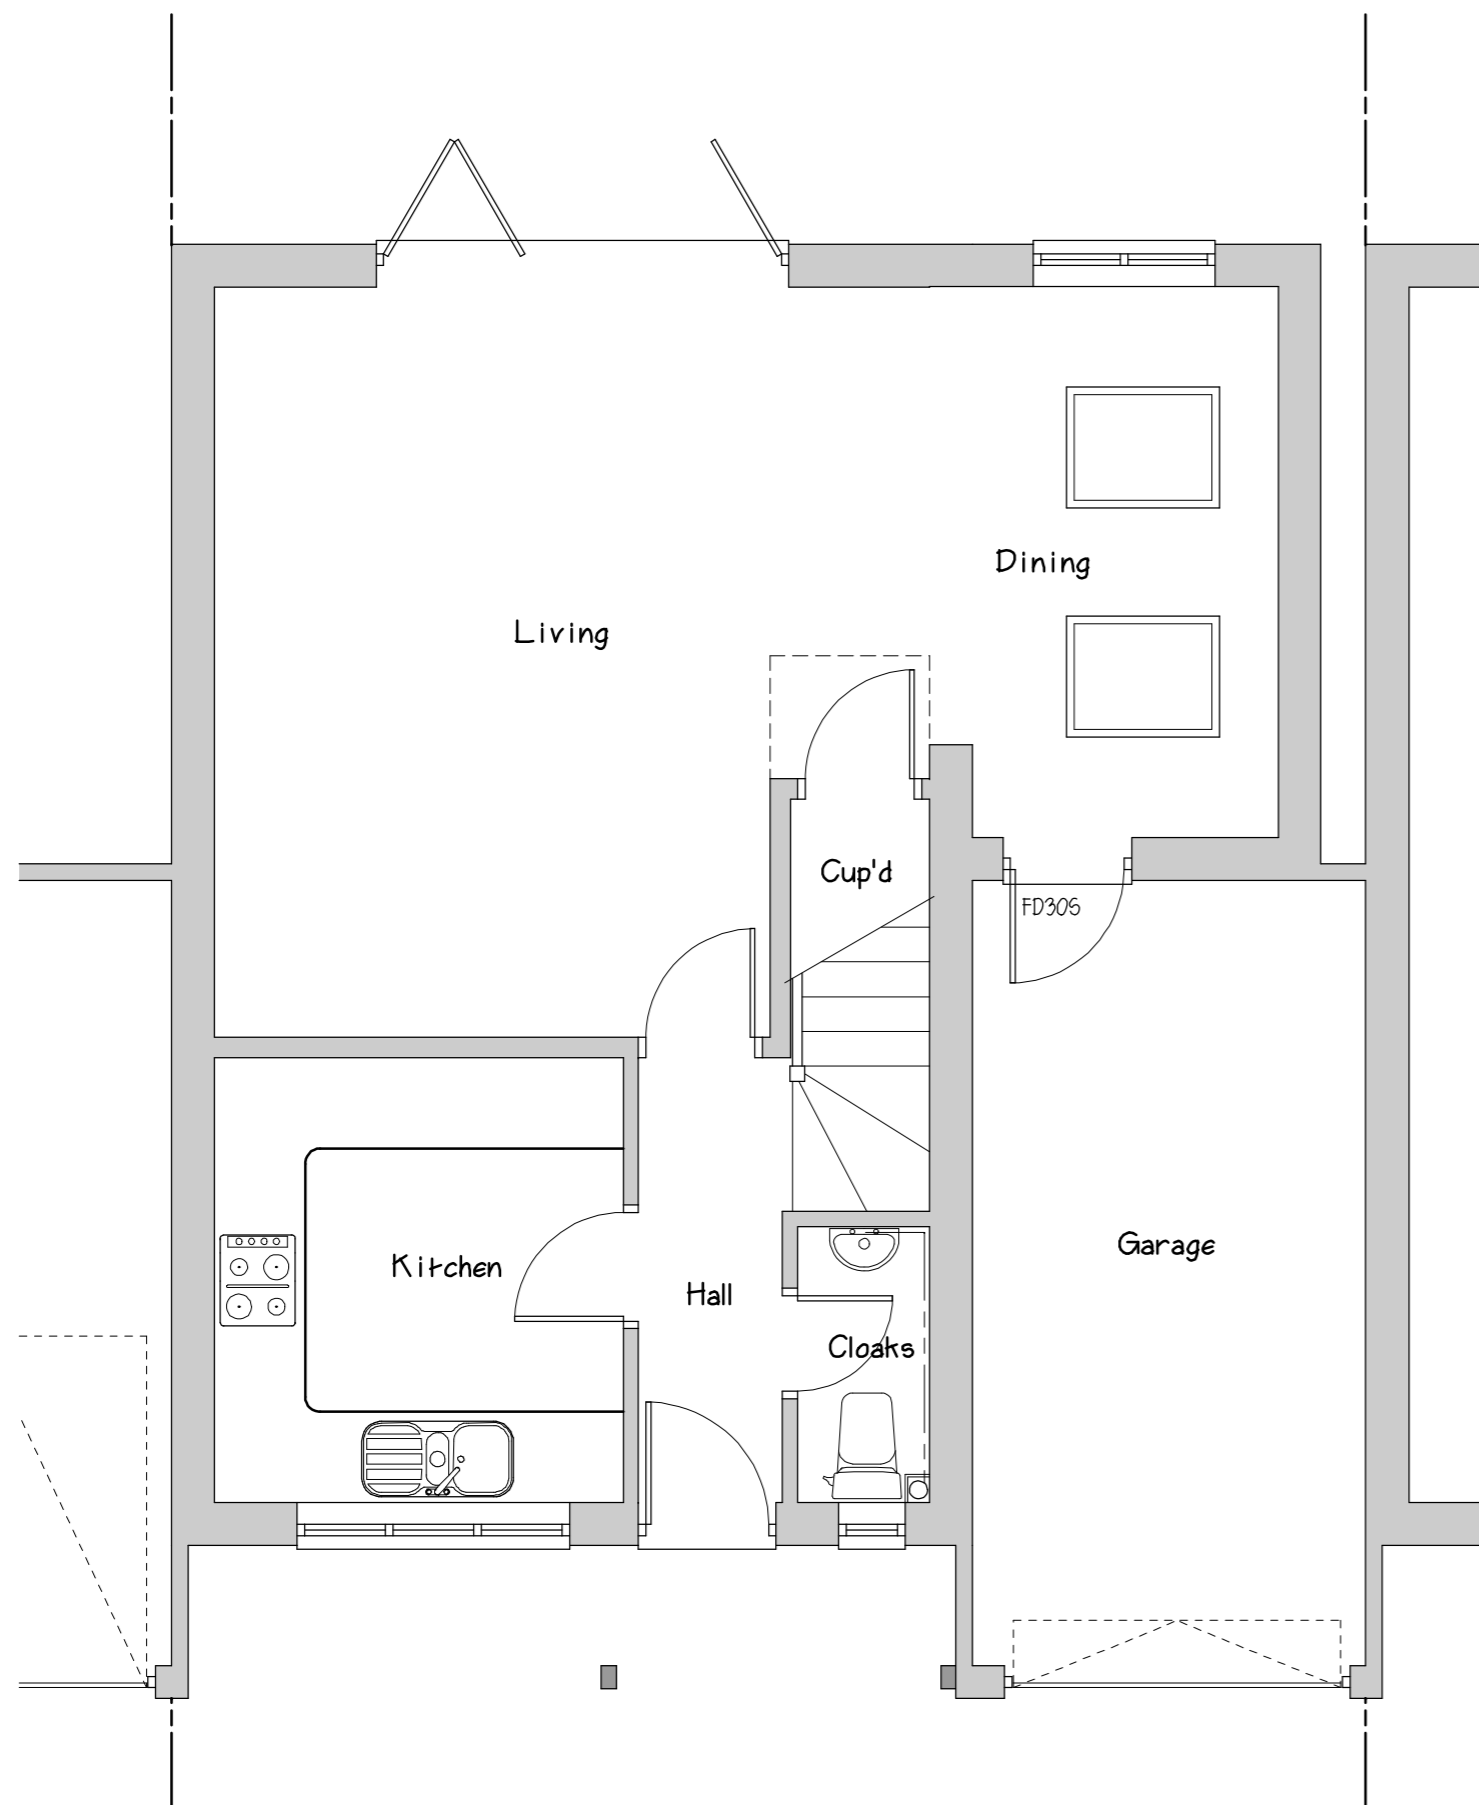


Existing Floor Plan

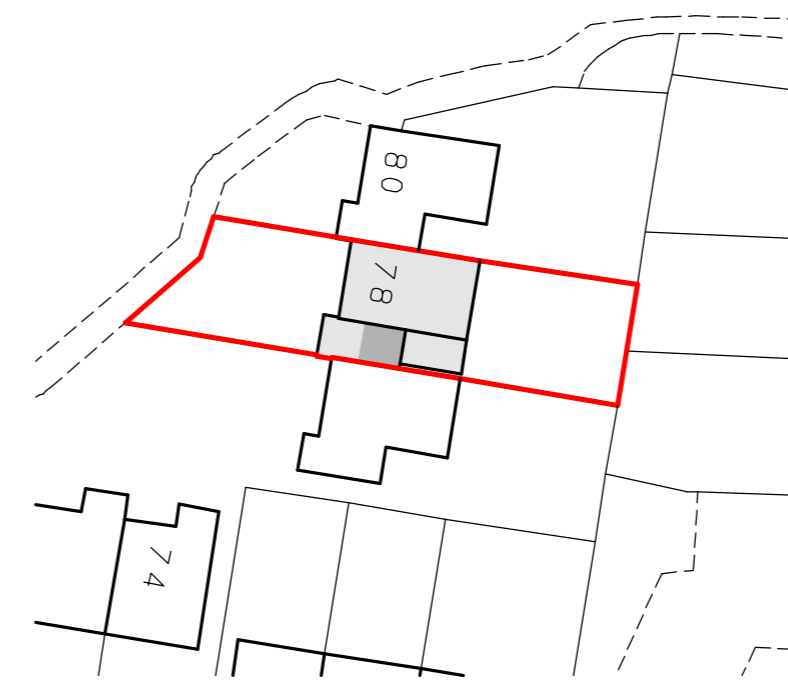

Site Plan  
1 : 500

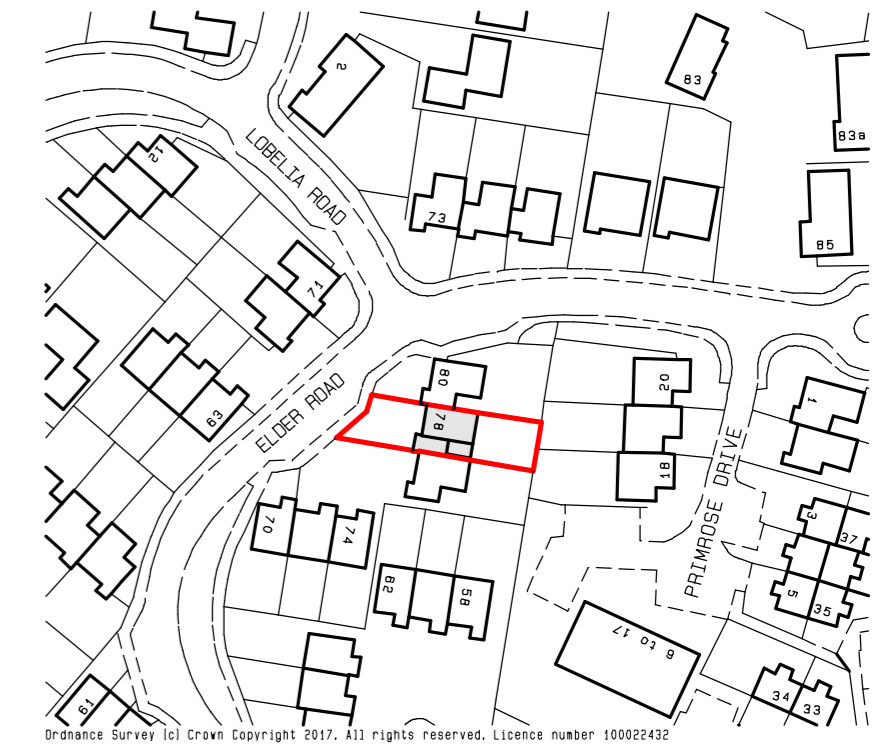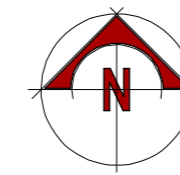

Location Plan  
1 : 1250

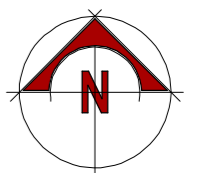

Sheet size A2



# Milburn Designs

Clive Milburn MRICS MCABE  
5 Helston Close  
Frimley  
Camberley  
Surrey  
GU16 9FL

Tel : 01252 835607  
Email : milburndesigns@btinternet.com

CONTRACT Proposed Garage Conversion at  
78 Elder Road  
Bisley  
GU24 9SA

DRAWING EXISTING PLANS

CLIENT  
Mr & Mrs D Ehret

SCALE  
1:50 1:100

DRG No. 23/24 / 036 / 1  
REV A