



existing site / roof plan

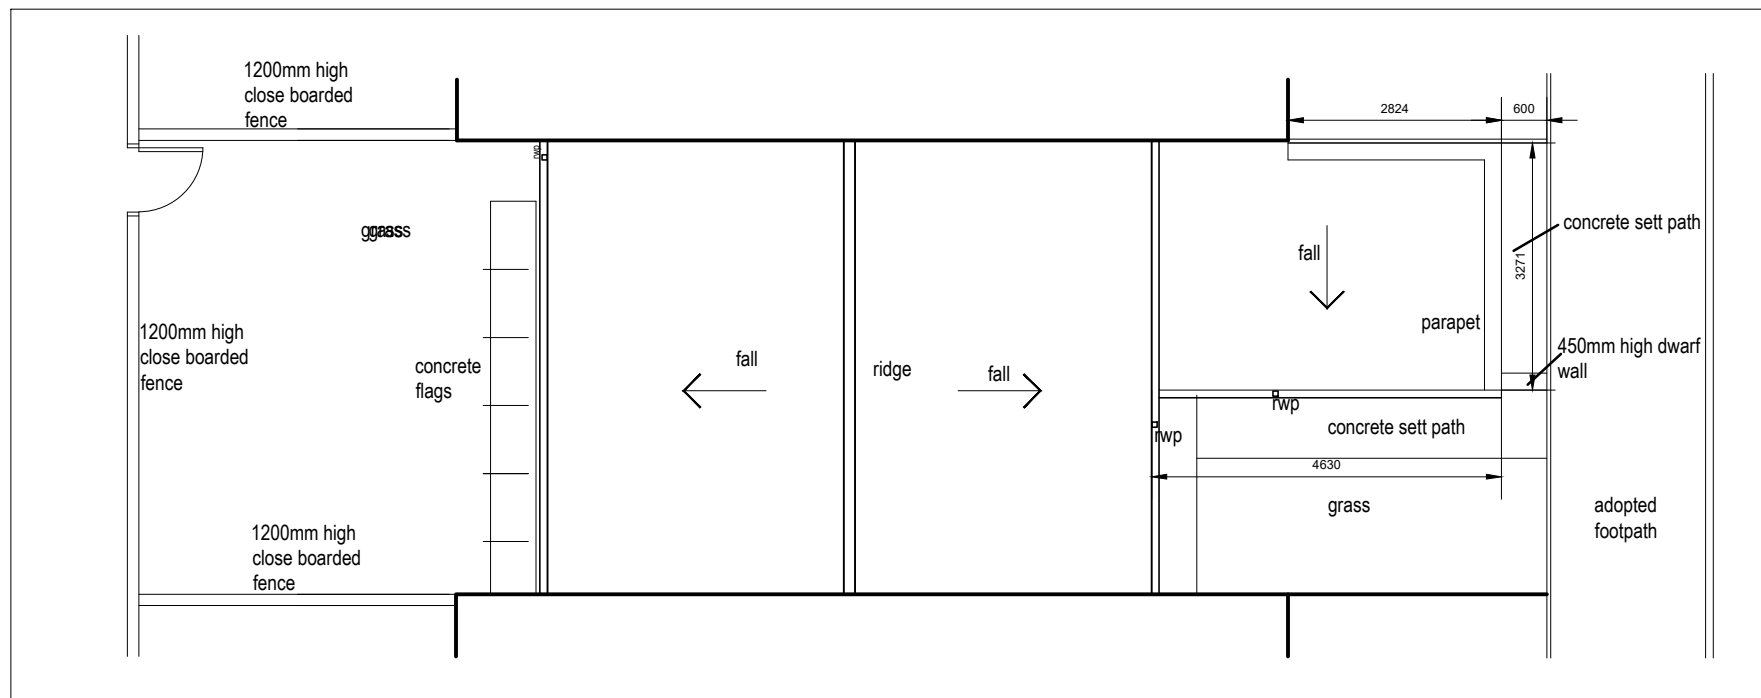

proposed site / roof plan

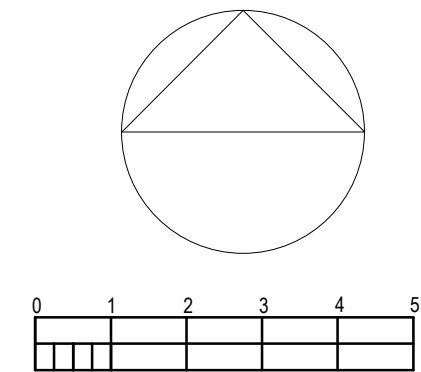

REED ARCHITECTURE DESIGN LTD 64 JOHN F KENNEDY ESTATE WASHINGTON. NE38 7AJ. TEL : 07817251326	Client: Mr Paul R Bartram & Miss Lesley Doran	Job Title: 11 Compton Court Oxclose NE38 0HT	Drawing Title: Existing and Proposed Roof and Site Plan	Scale: 1/100	Date: 04/02/24	Drawn: SVR	Checked:
	Job no. 024/02 Drg. no. 001 p2						