


front elevation

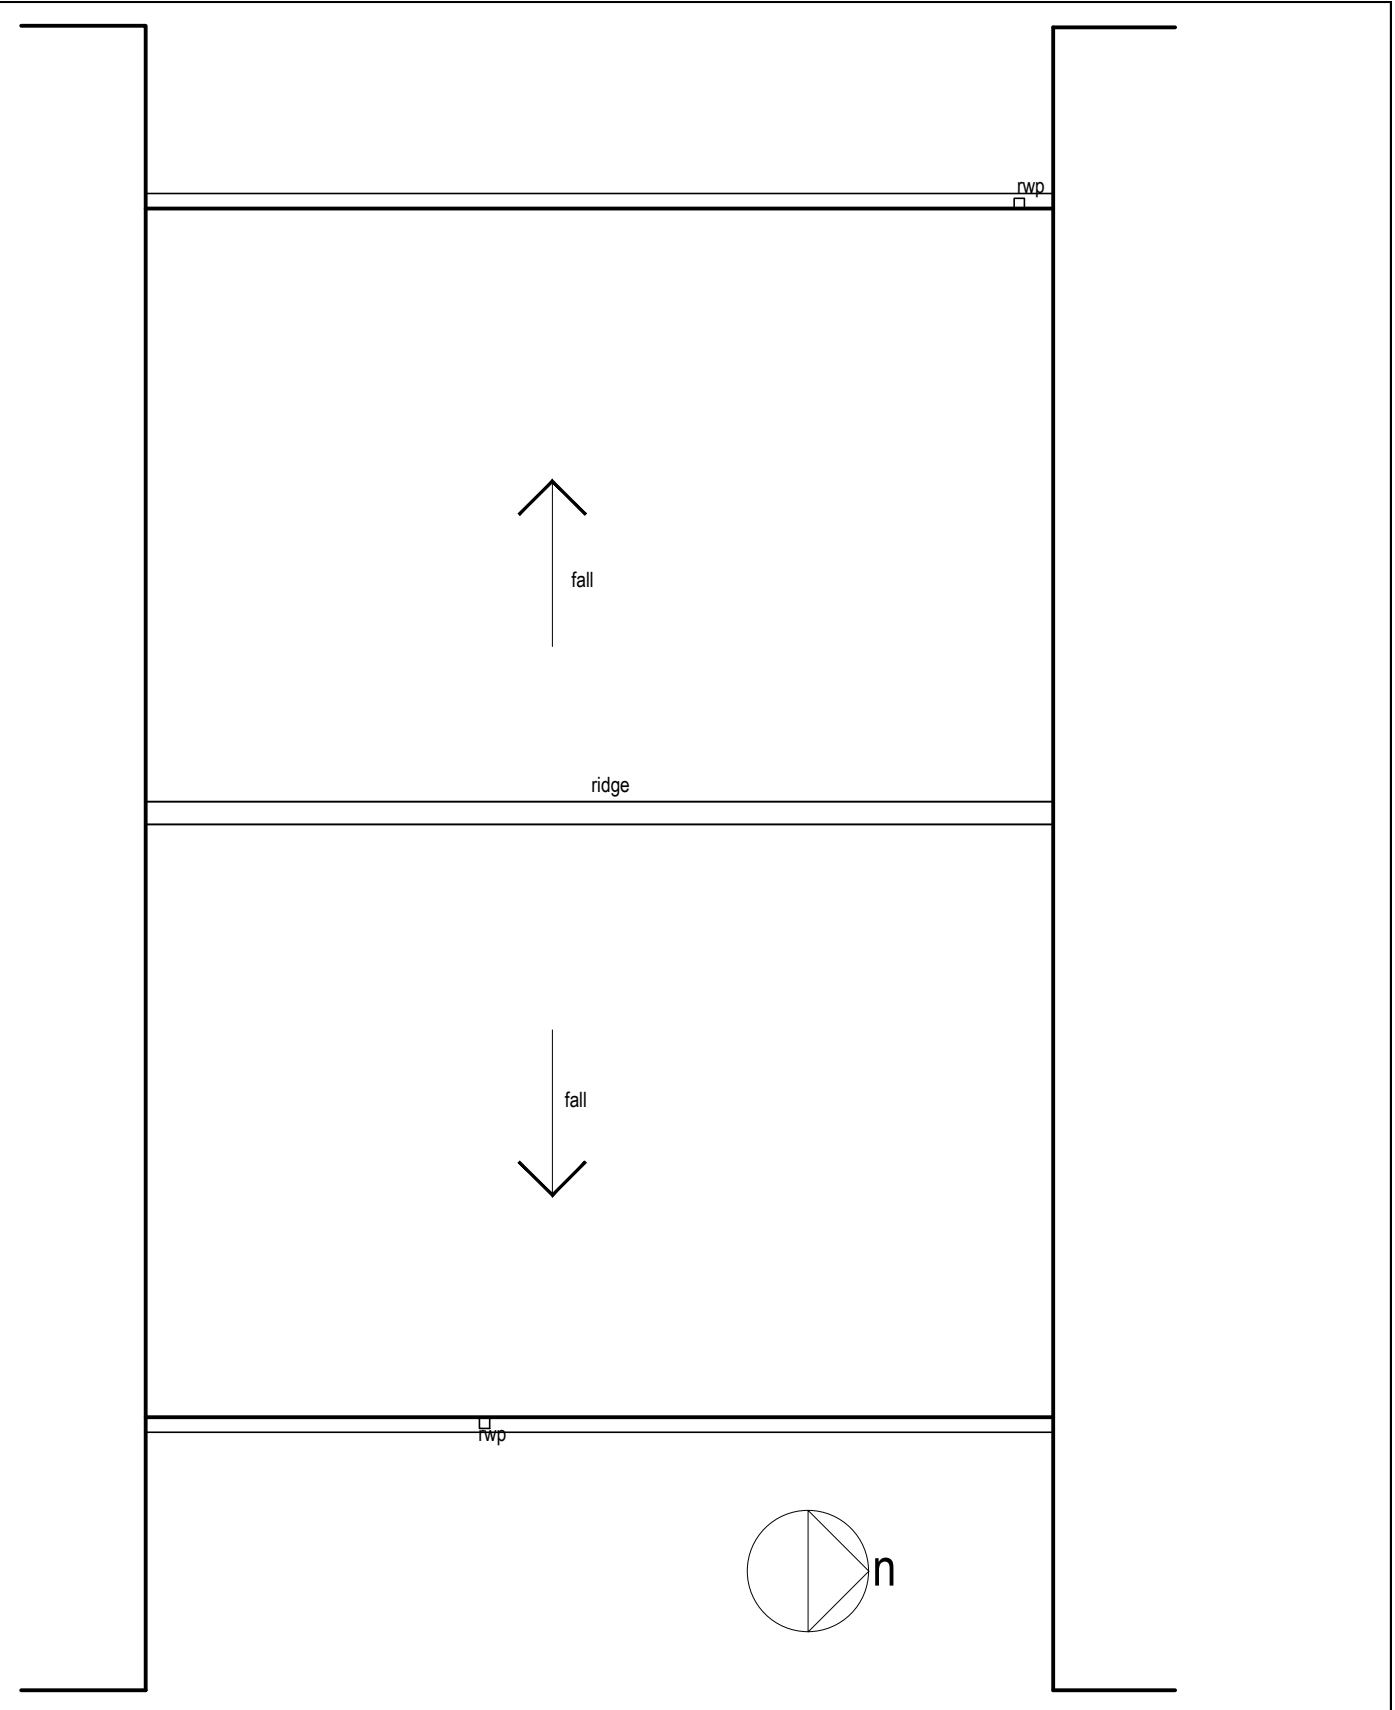

roof plan

REED ARCHITECTURE DESIGN LTD
 64 JOHN F KENNEDY ESTATE WASHINGTON. NE38 7AJ.
 TEL : 07817251326

Client:
 Mr Paul R Bartram
 & Miss Lesley Doran

Job Title:
 11 Compton Court
 Oxclose
 NE38 0HT

Drawing Title:
 Existing Front Elevation & Roof Plan

Scale: 1/50	Date: 04/02/24	Drawn: SVR	Checked:
Job no. 024/02		Drg. no. 003 p2	