


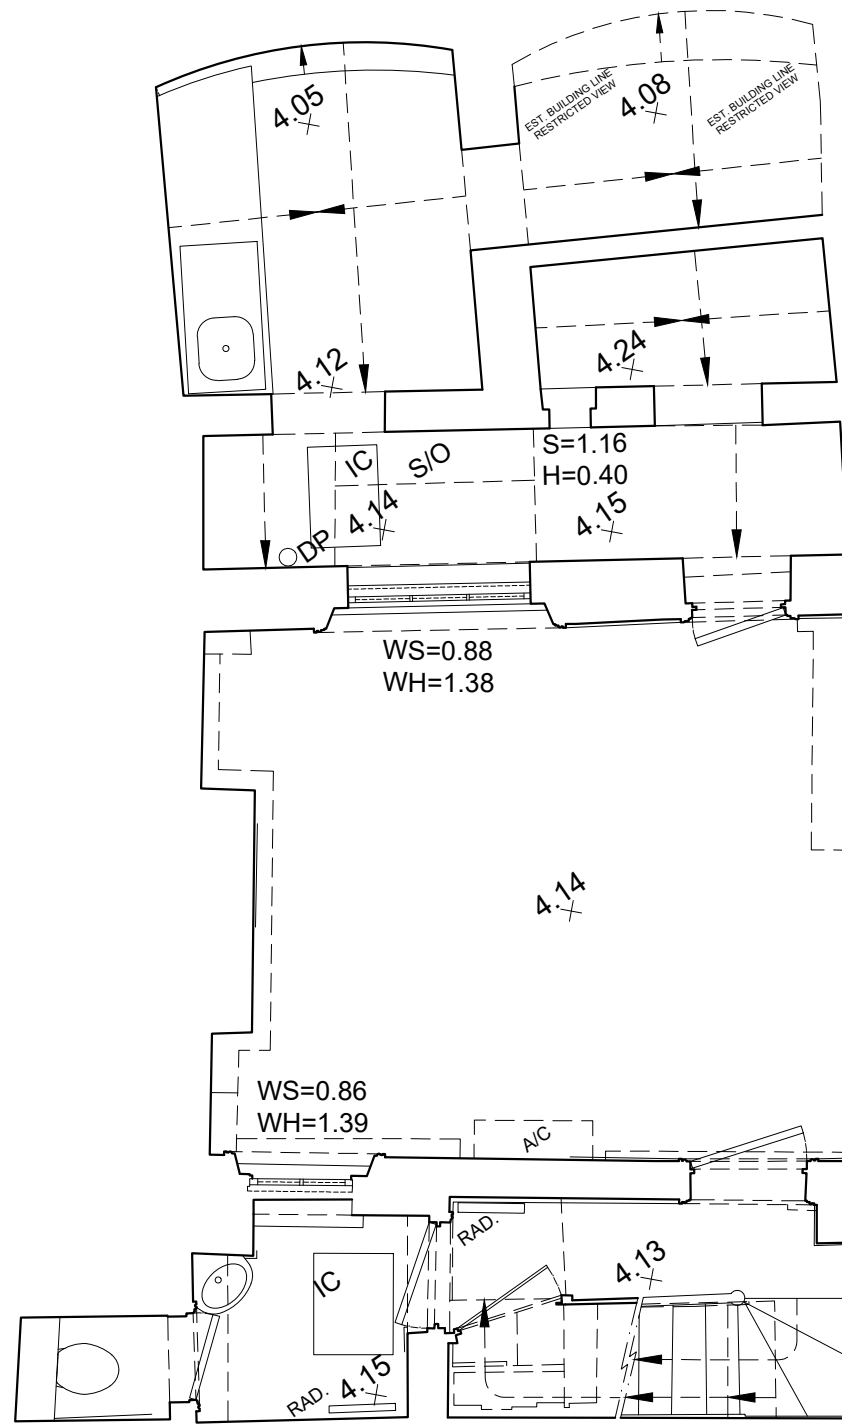

SCALE BAR 1:50


GIA
38.7 sq.m.



BASEMENT



GIA
24.4 sq.m.

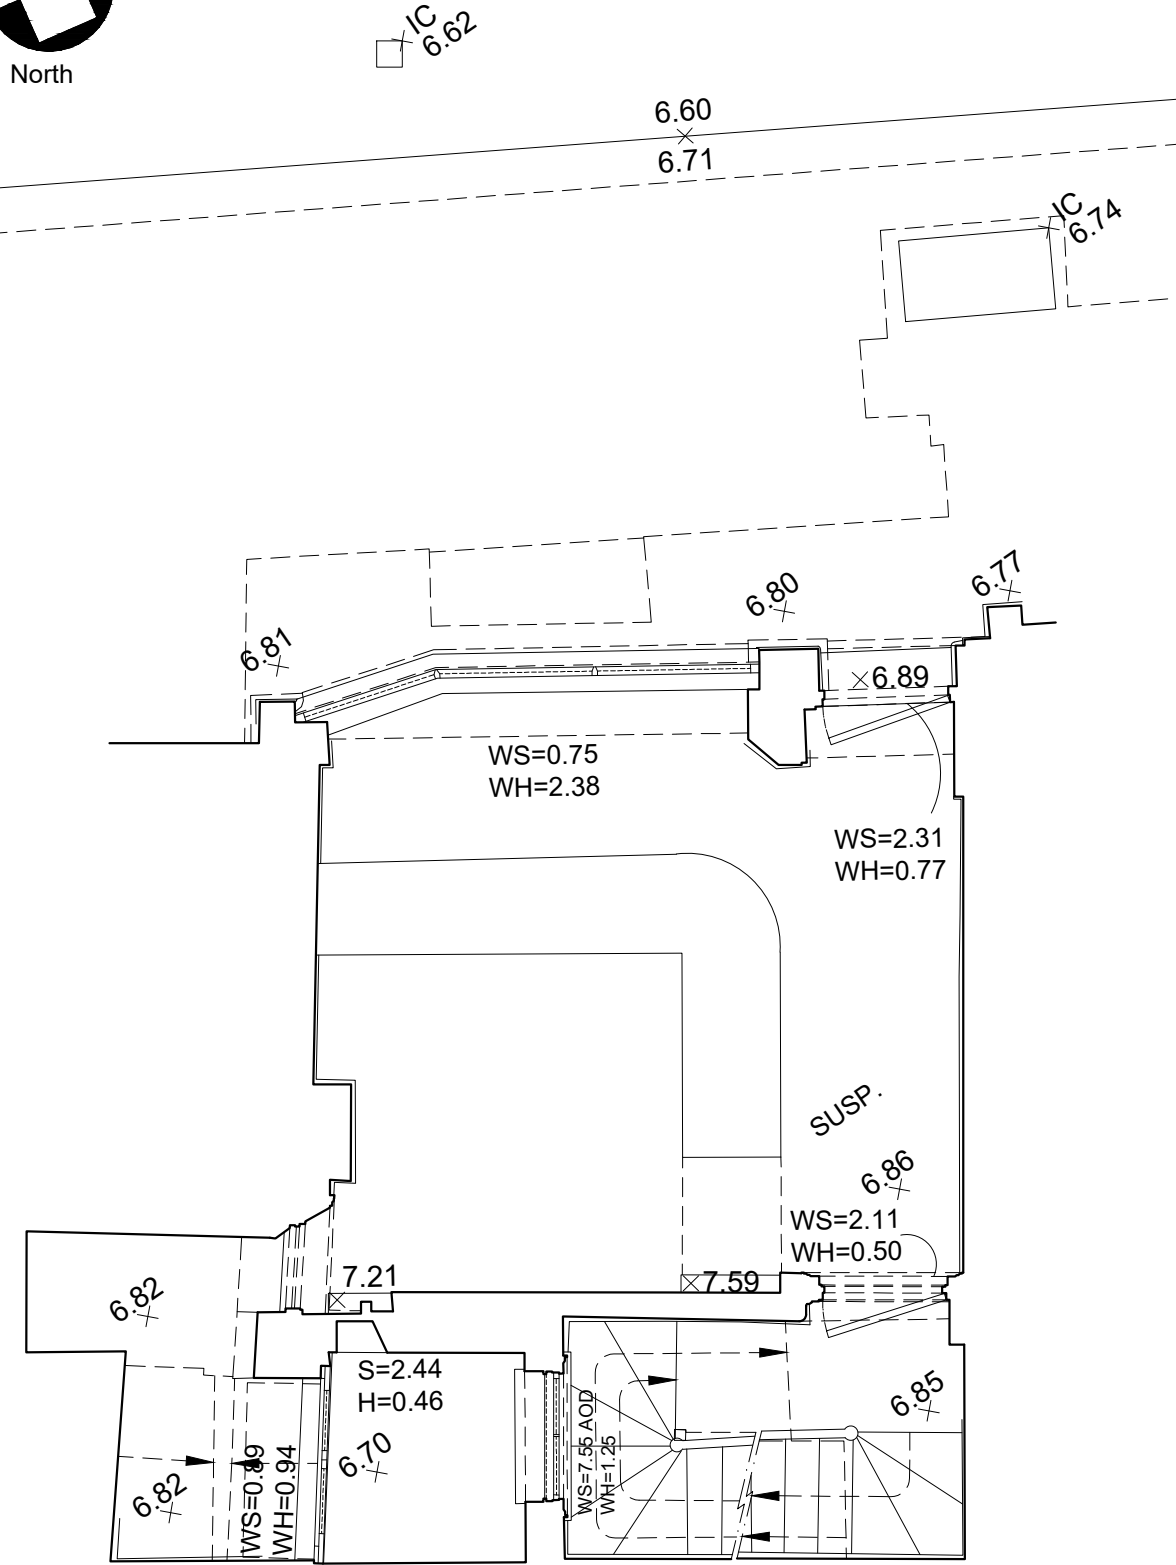

GROUND FLOOR

All dimensions to be checked onsite.
DO NOT SCALE THIS DRAWING

© Copyright



This confidential drawing and the copyright is the property of GRA and is neither to be copied in any way nor disclosed to any third party without the written consent of GRA

NOTES

NO.	REVISIONS	DATE
A	Title changed	19-02-24



1 Westmoreland Terrace
LONDON
SW1V 4AG
T. 020 7823 2550
E. office@grarchitecture.co.uk

Title: Basement / Ground Floor Plan
EXISTING AND PROPOSED

Project: 23 Eccleston Street
London SW1W 9LX

Client: Grosvenor Estate Belgravia

Scale	Date	Drawn By
1:50@A3	OCT 2023	GR
Job No.	Dwg No.	Rev.
357 / 23	SY/01	A