


LODGE 5 EAST ELEVATION
 LODGE 6 south-east ELEVATION.

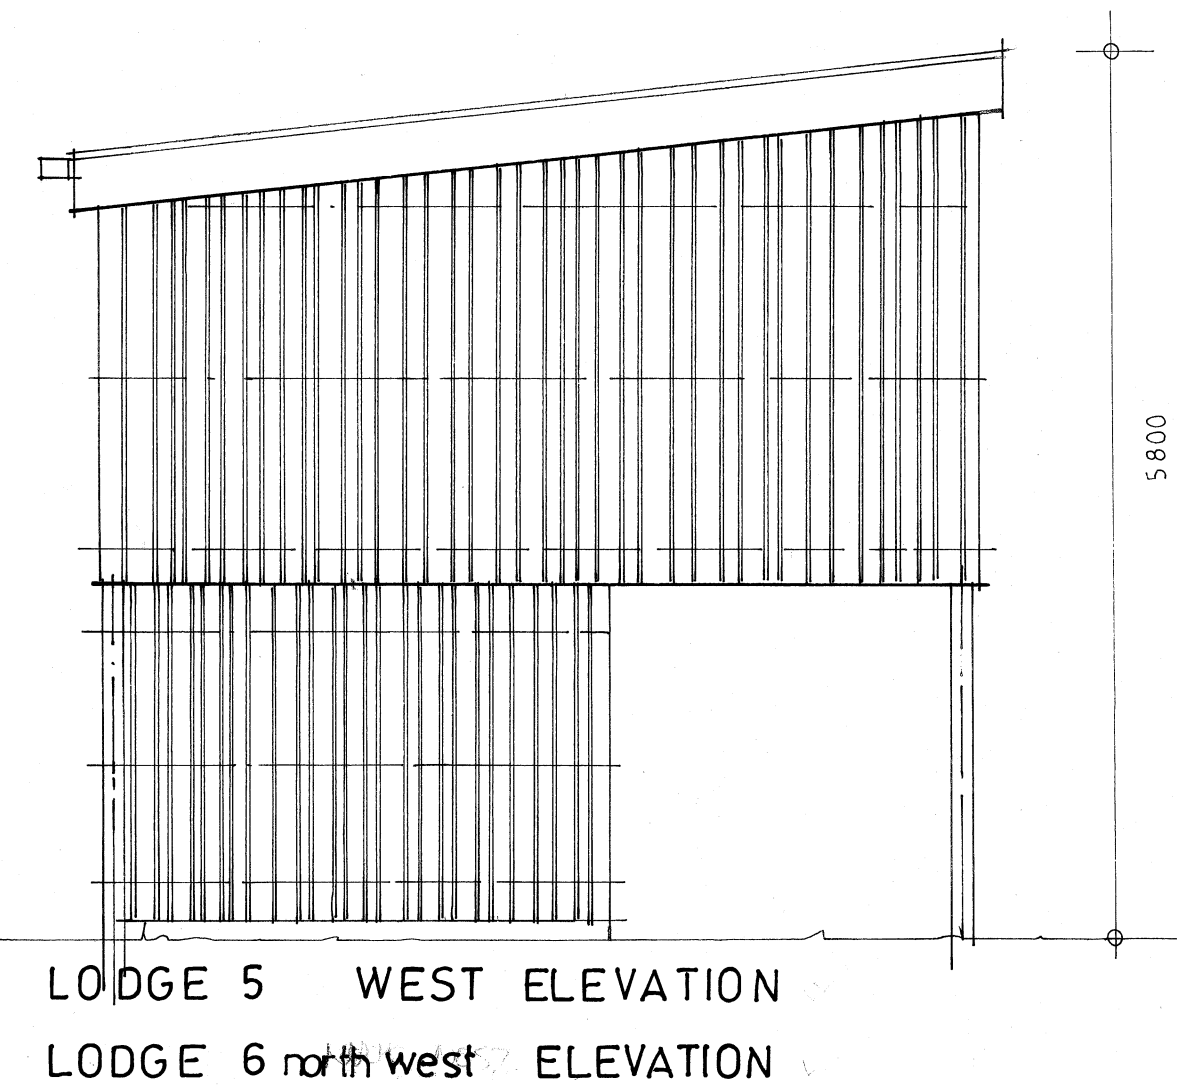


LODGE 5 WEST ELEVATION
 LODGE 6 north west ELEVATION



LODGE 5 NORTH ELEVATION.
 LODGE 6 north east ELEVATION.

PROPOSED HOLIDAY LODGES. YOKEFLEET. COTTAGE. ANSERDAM LANE . SANDHOLME . HUI5 2XP

SPECIFICATION .
 ROOFS . BLACK . PLASTIC COATED . PROFILED METAL KINGSPAN CLADDING
 WALLS . FOUR RANDOM WIDTHS OF CEDAR OR LARCH BOARDING
 FACIAS LEAD COLOURED GRP
 WINDOWS AND DOORS . POWDER COATED ALUMINIUM WITH FLUSH SASHING
 (N WOODLAND GREEN COLOUR
 RW GOODS . BLACK PLASTIC
 EXPOSED STEELWORK FINISHED BLACK

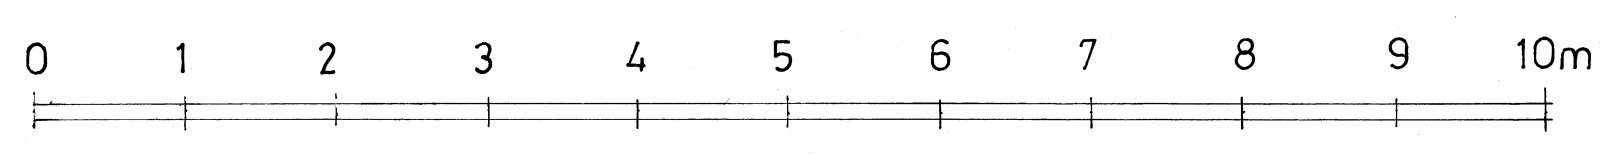

scale 1:50 at A2