



Front Elevation

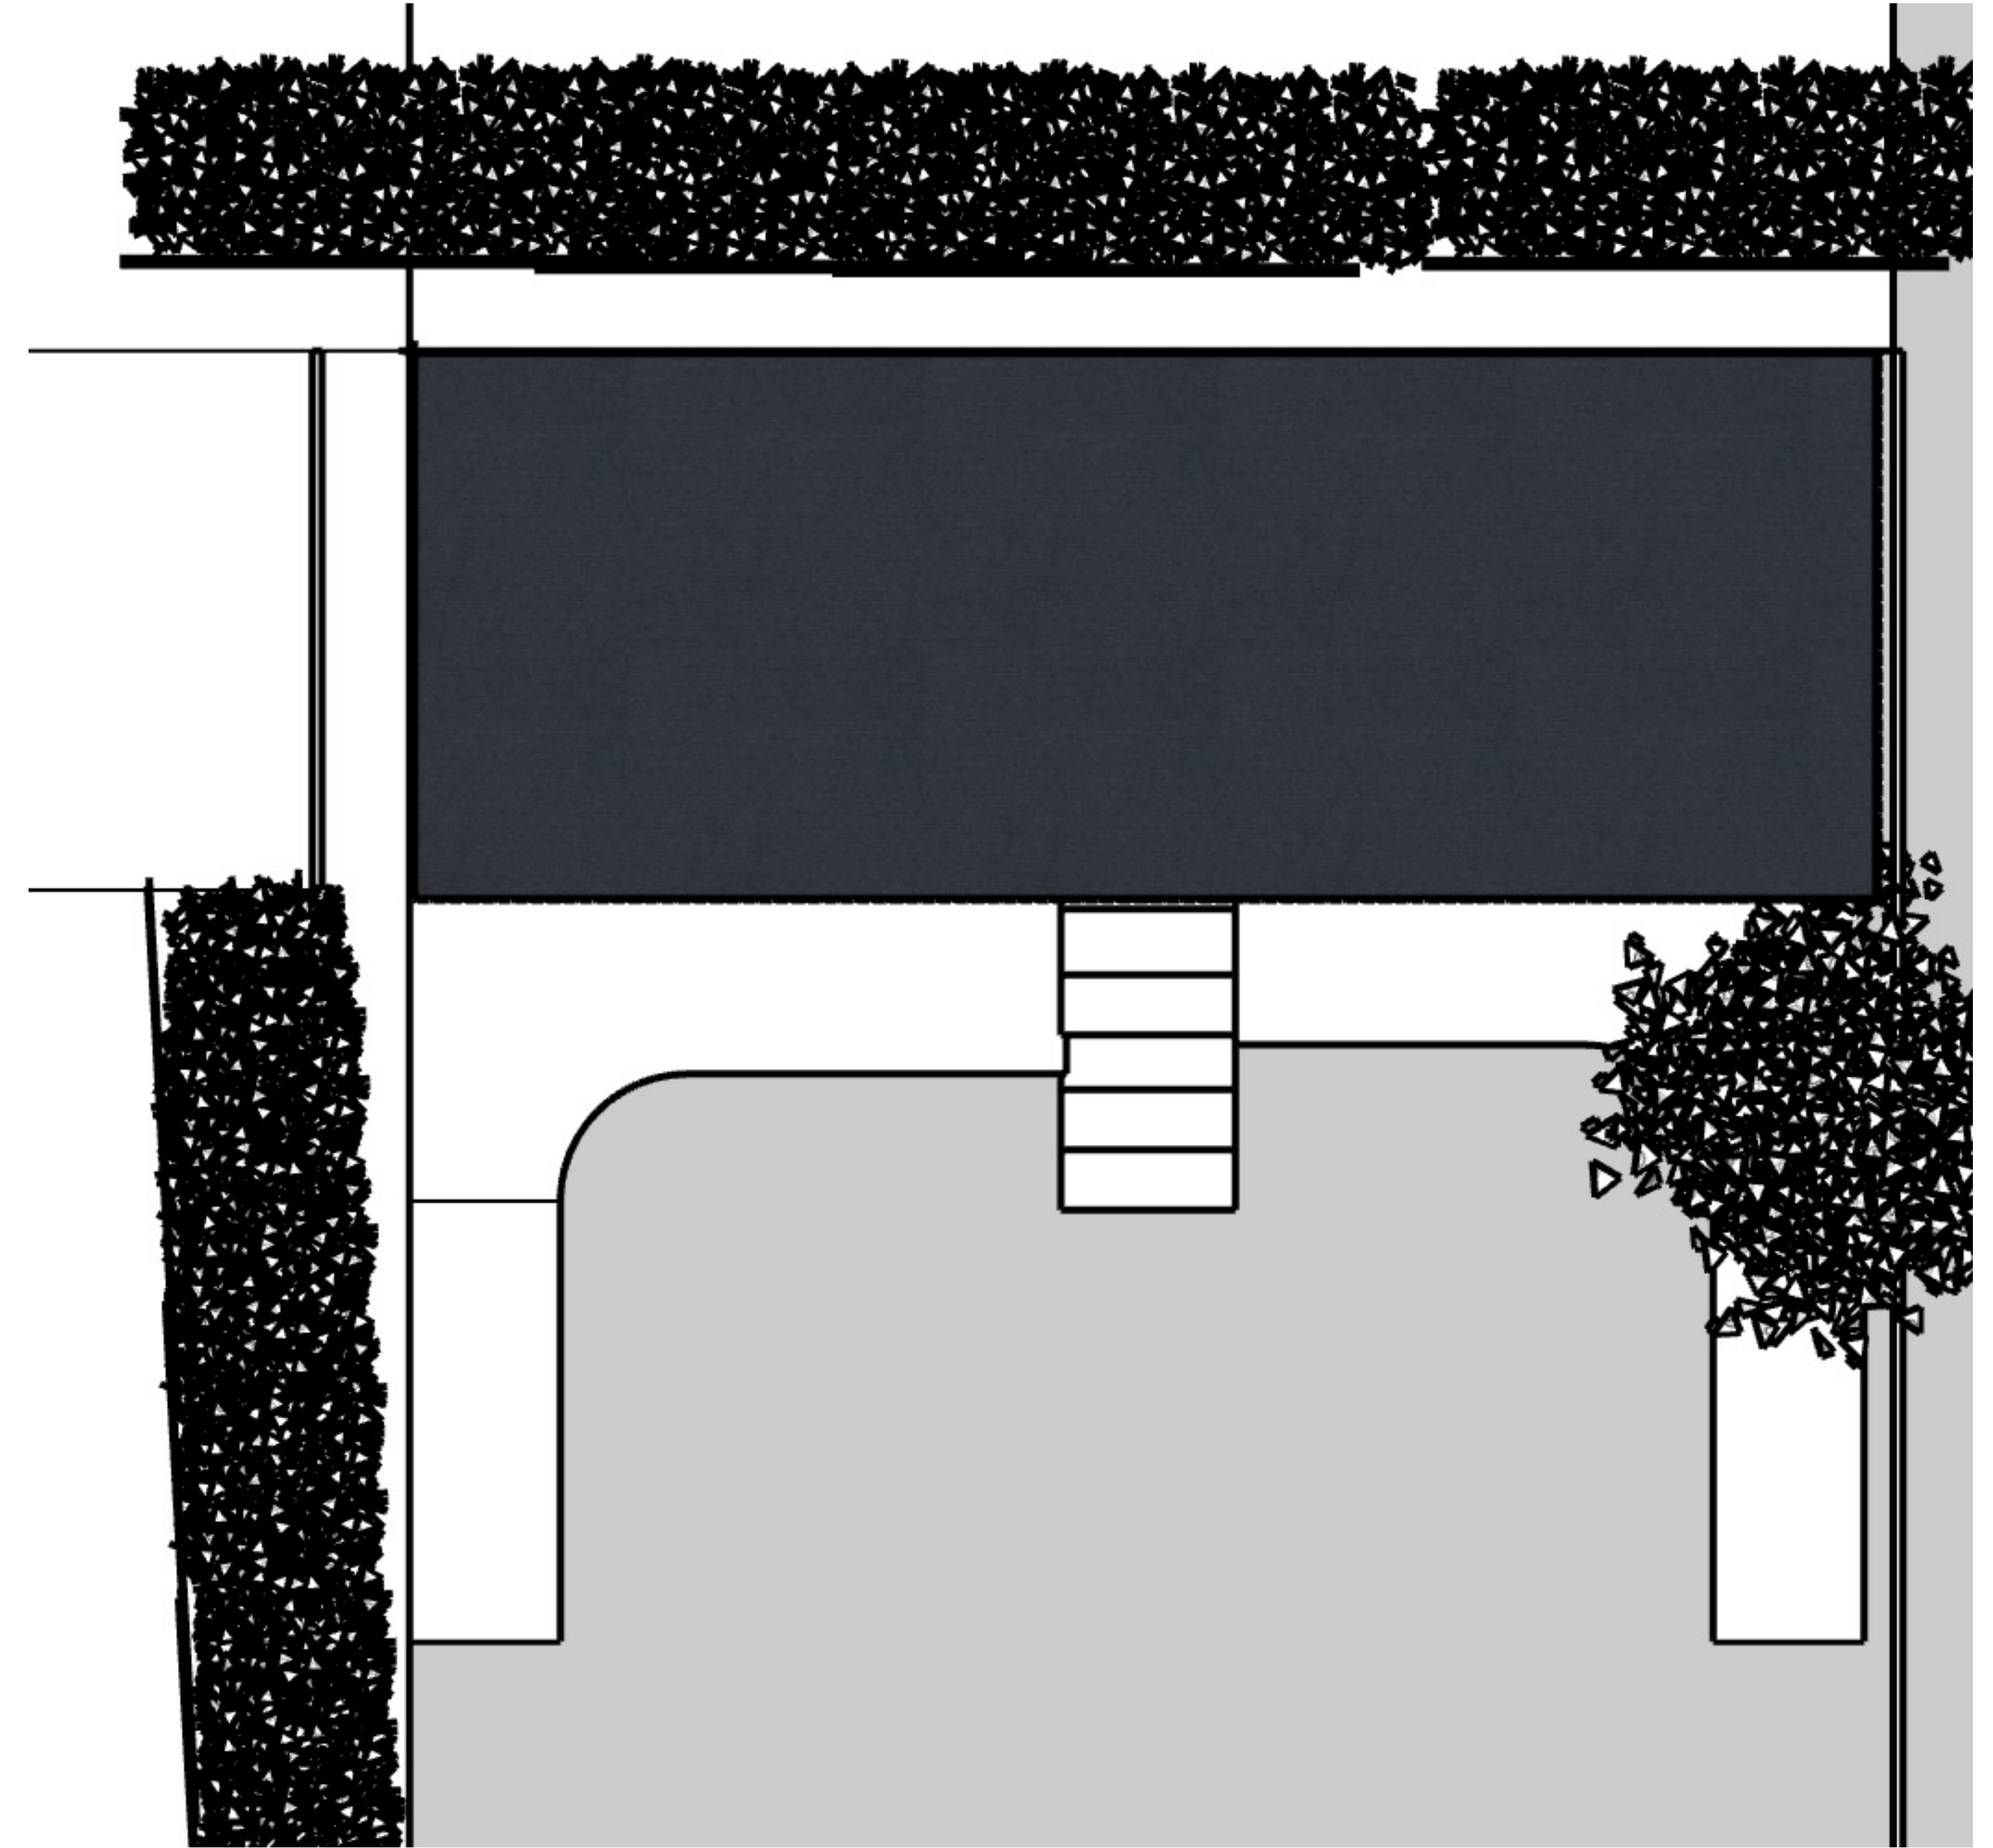

Plan View

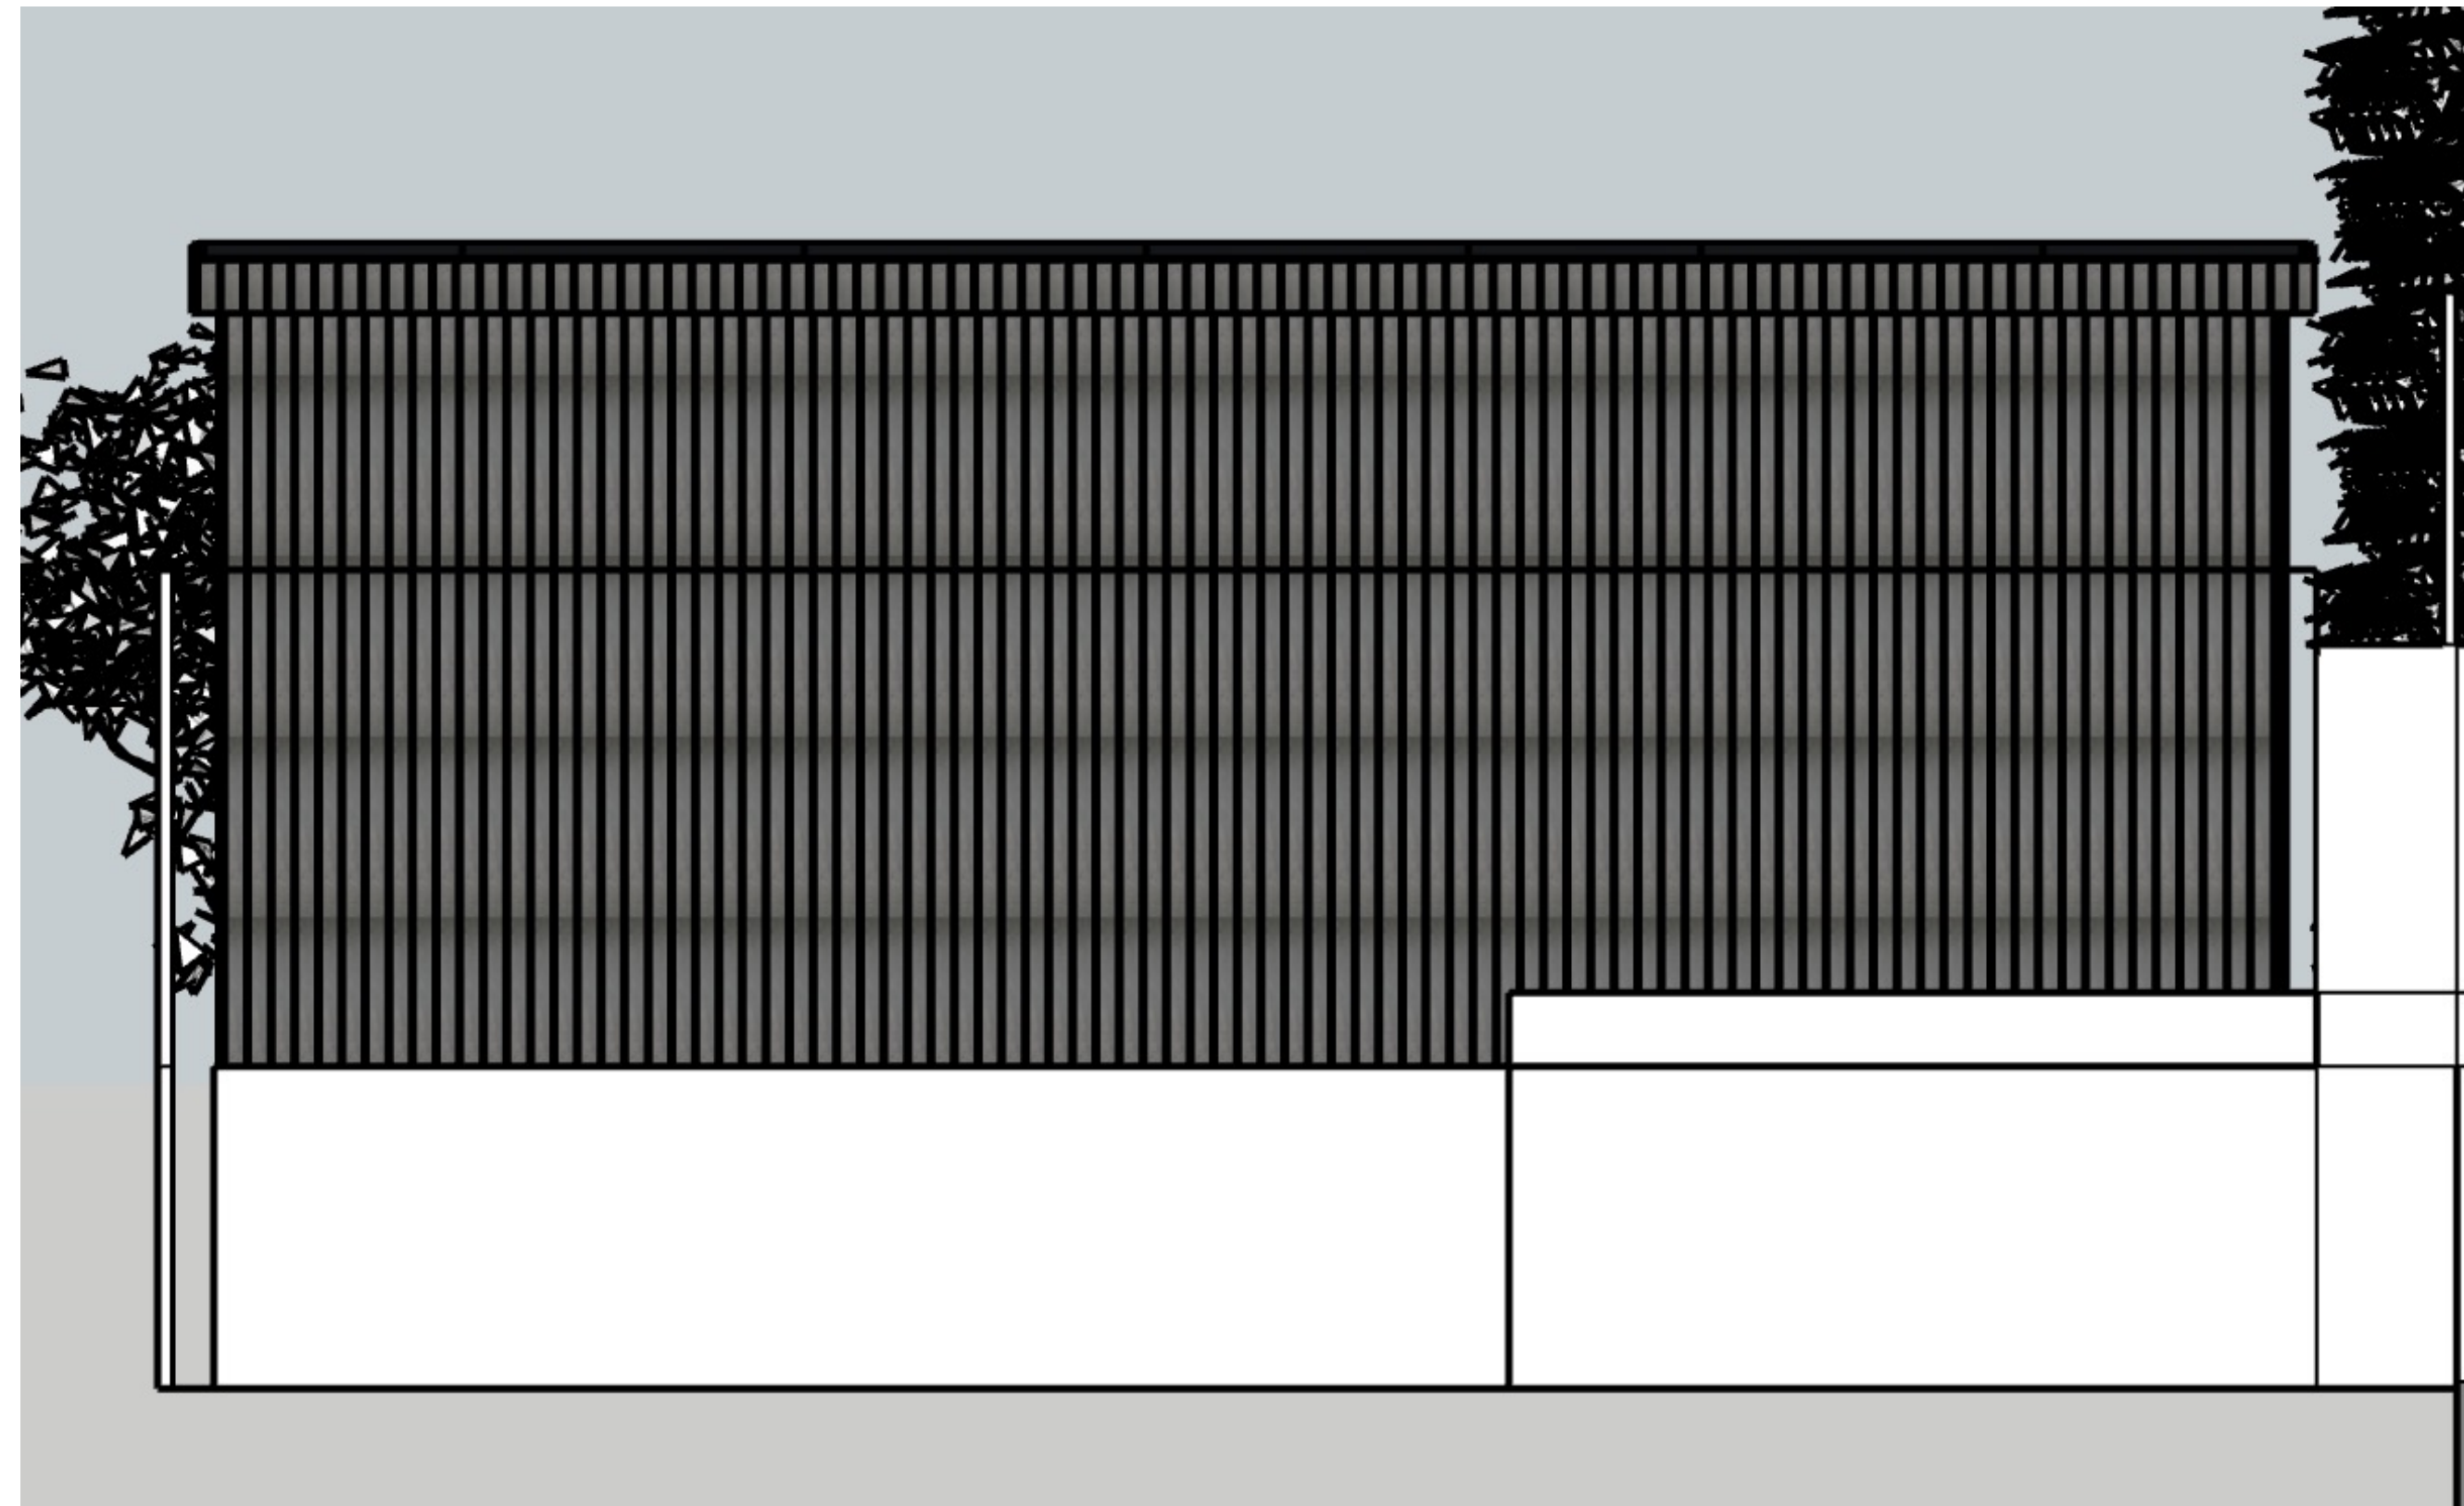

Rear Elevation

Proposed Shed
Elevations

Scale 1:25 @ A1

Old Nags Head

20/01/24