




East Elevation (fence removed from model)

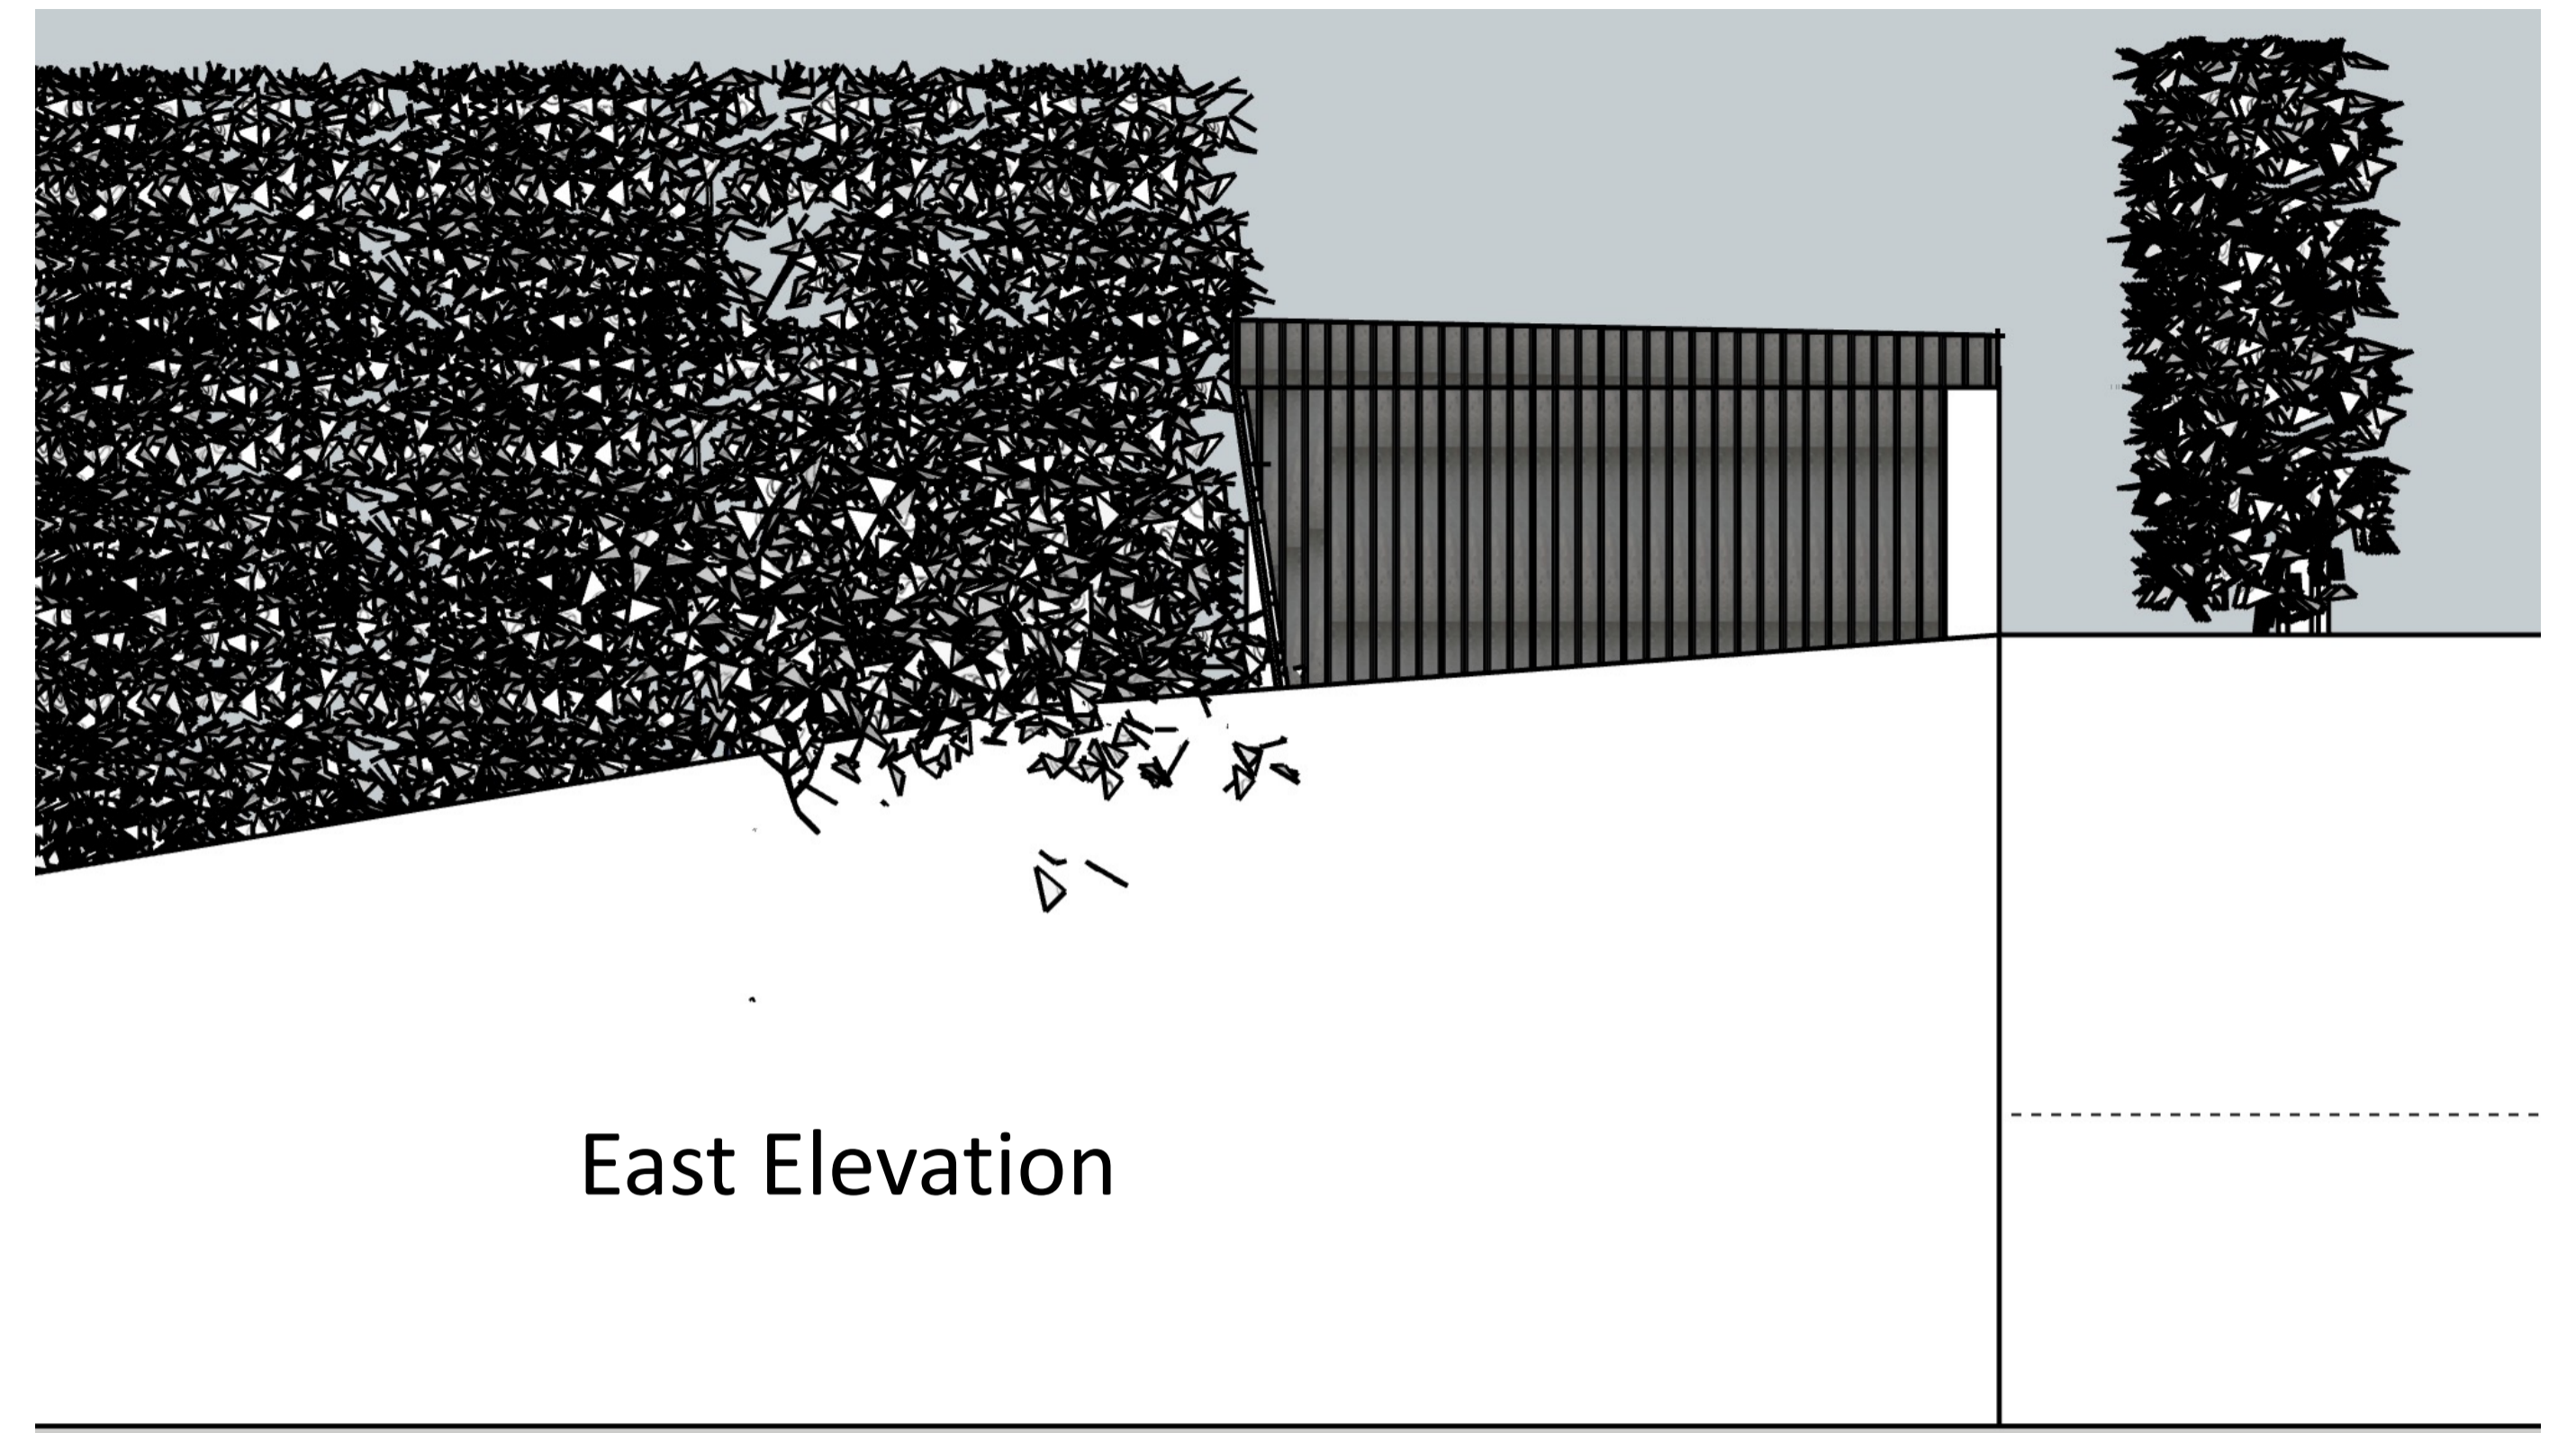

East Elevation

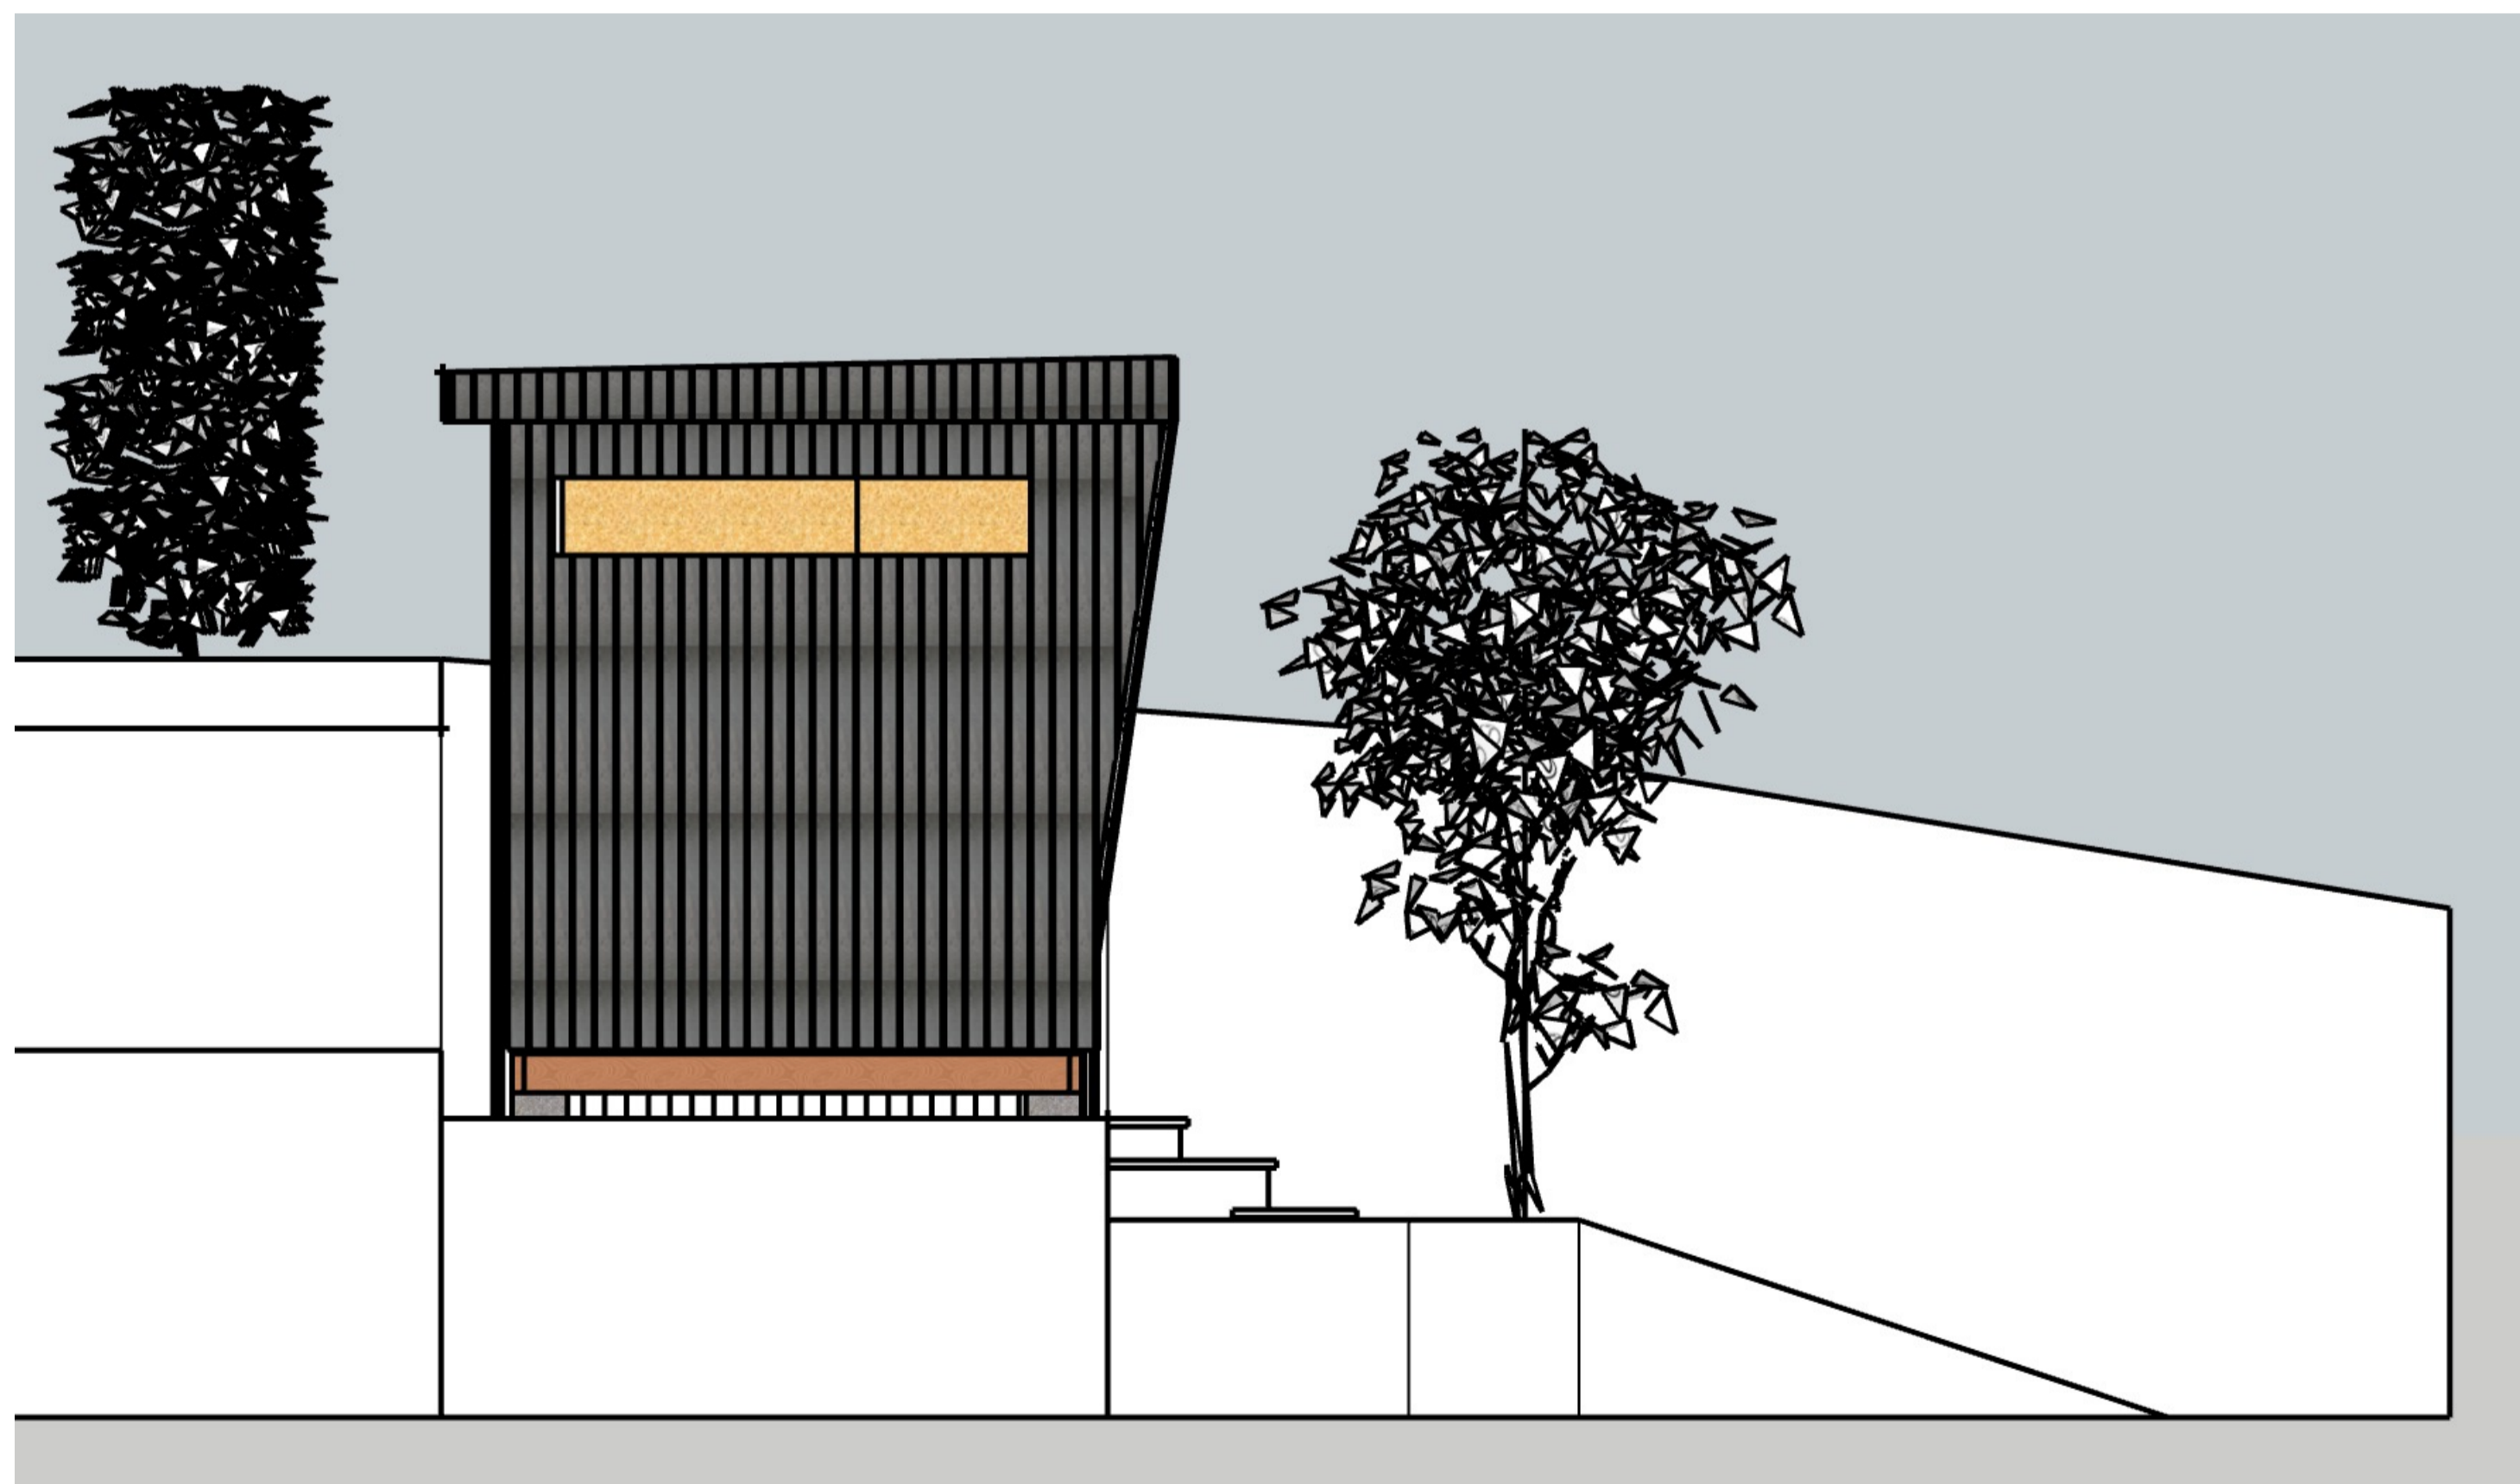

West Elevation (fence removed from model)

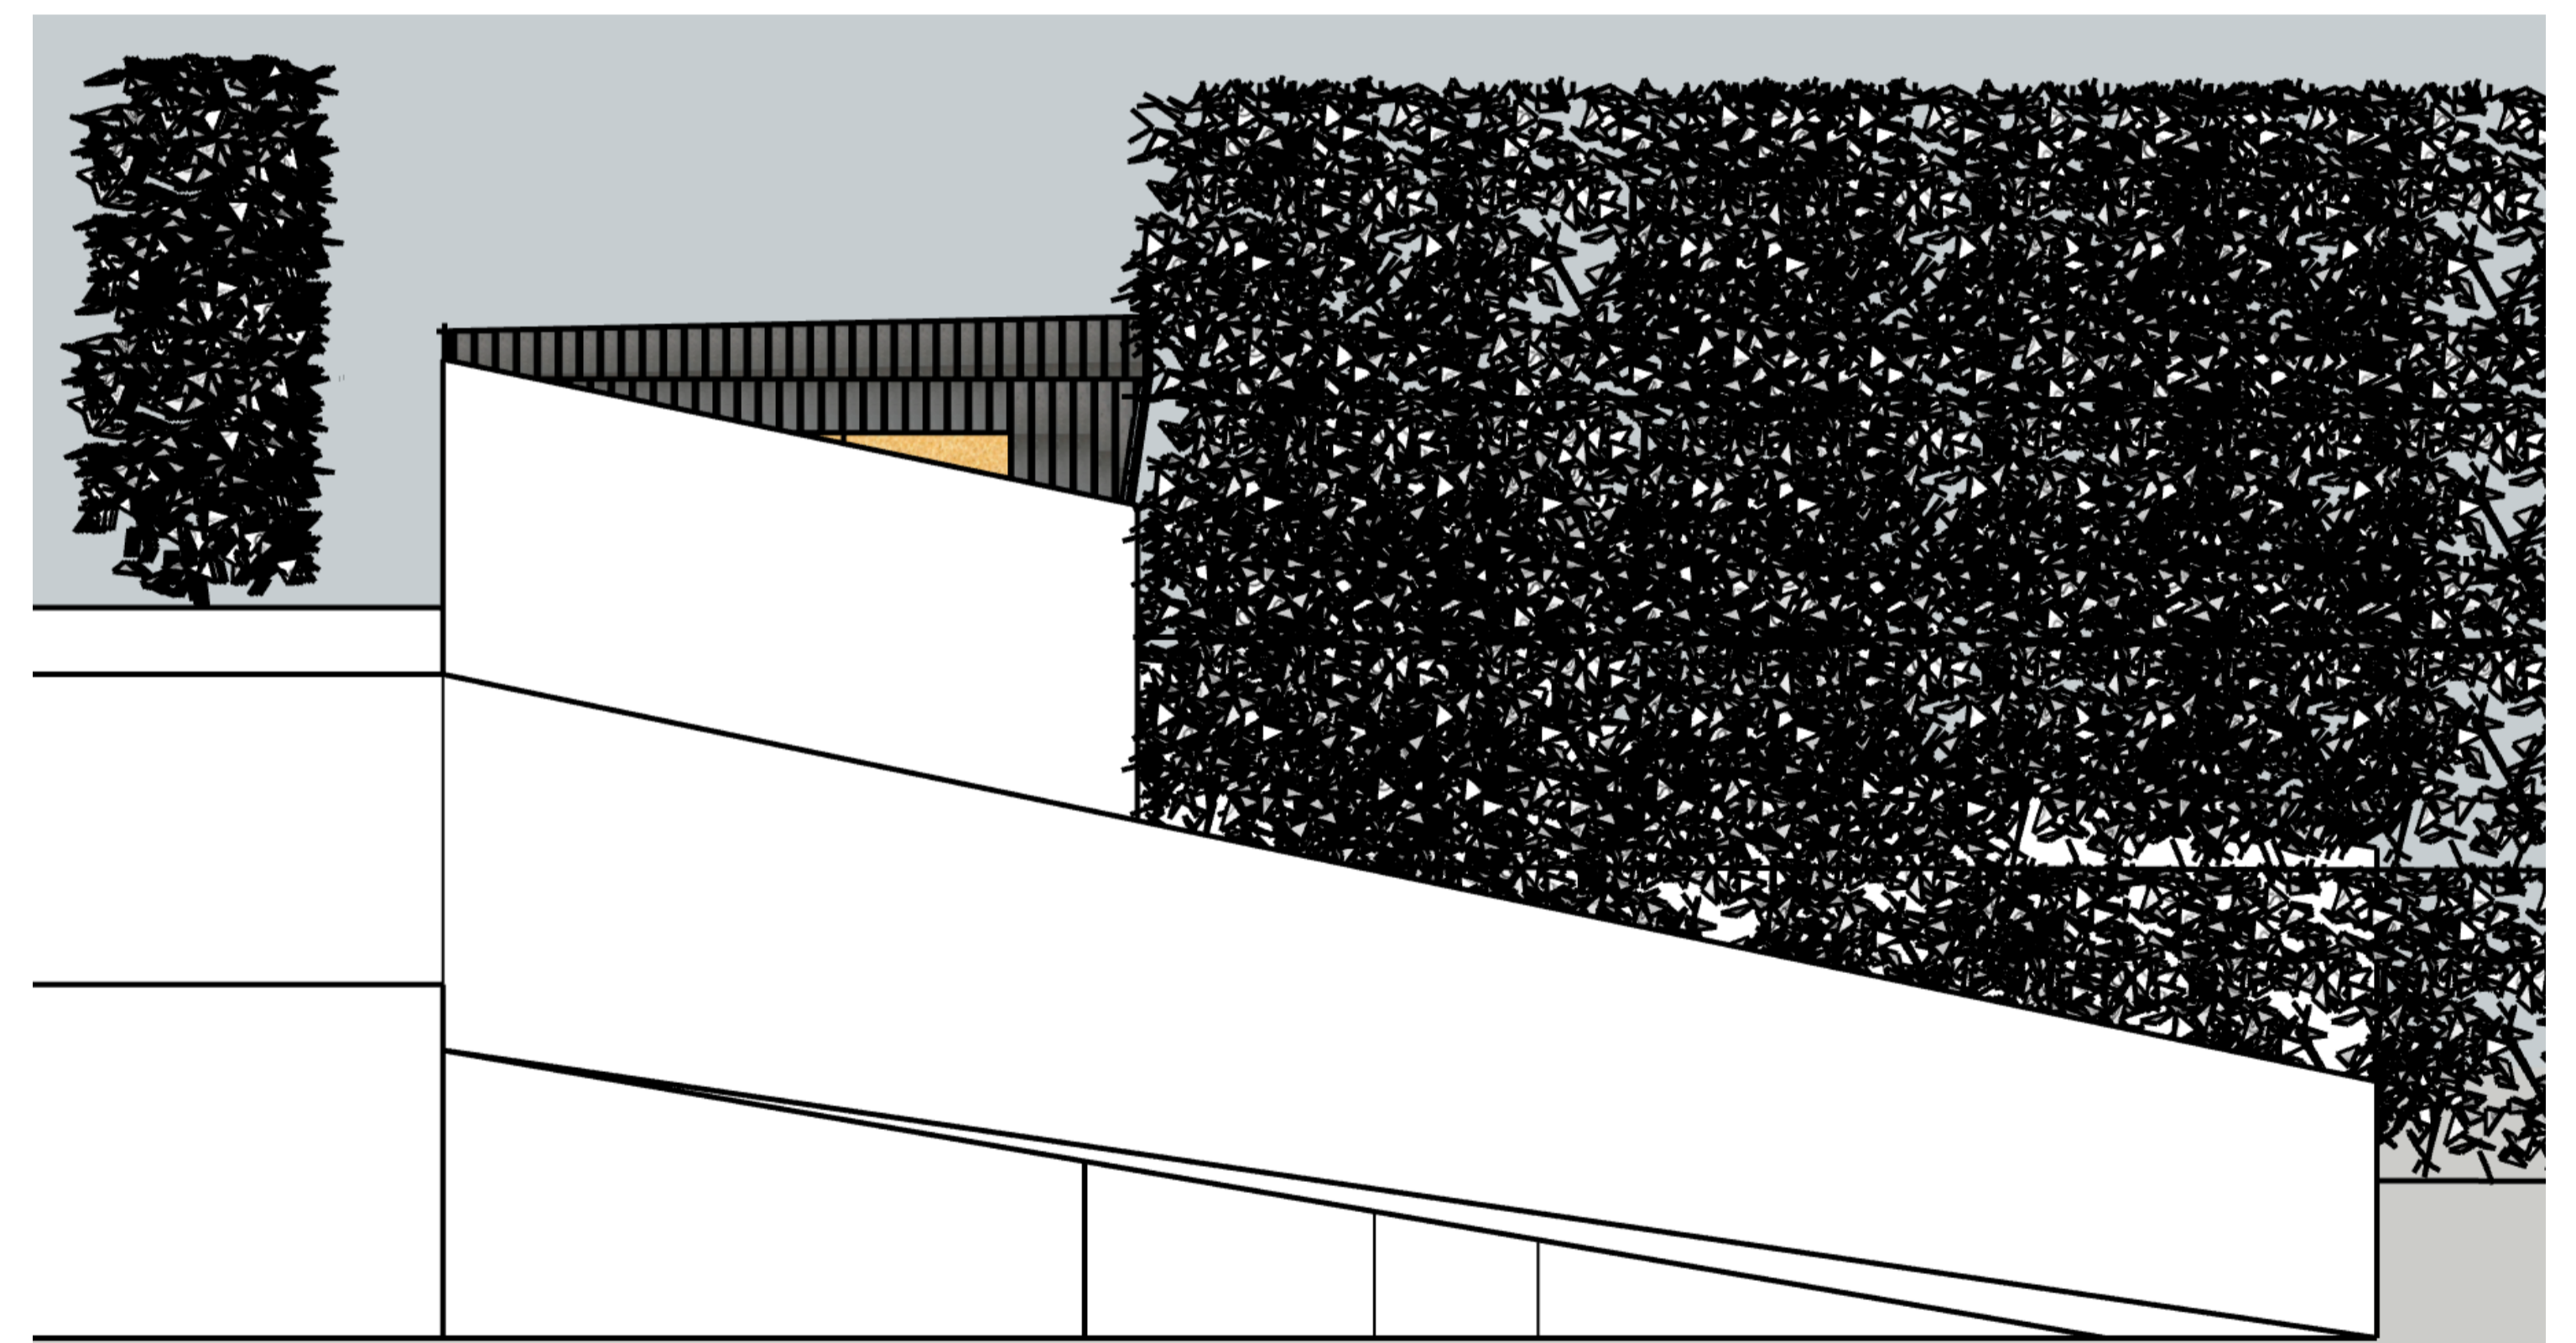

West Elevation

Current Shed Elevations

Scale 1:25 @ A1

Old Nags Head

20/01/24