



Existing

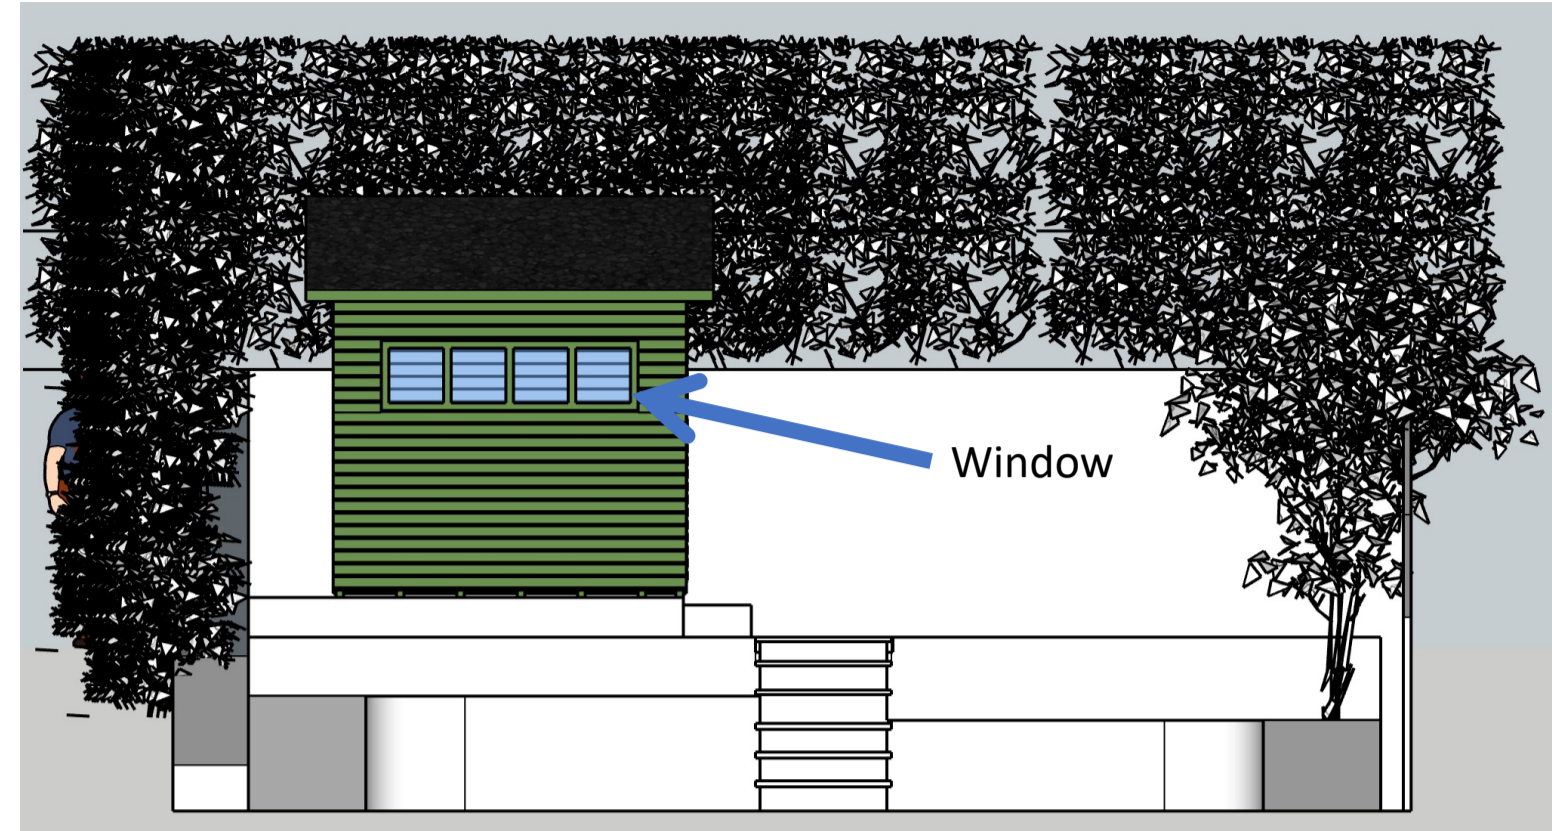


Front Elevation (South)



Proposed

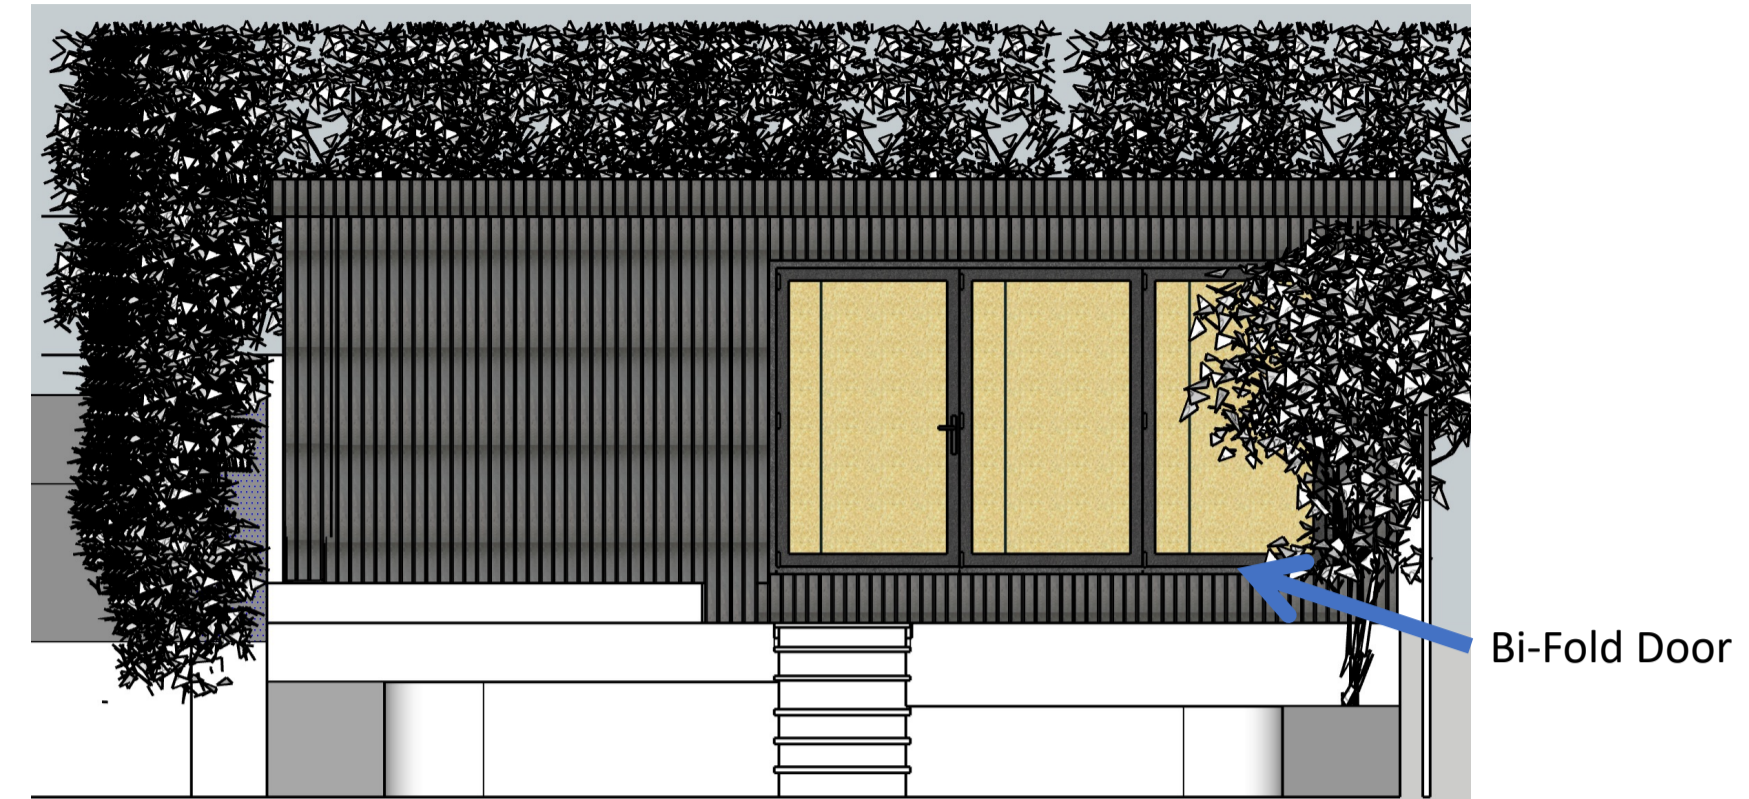



Back Elevation (South)

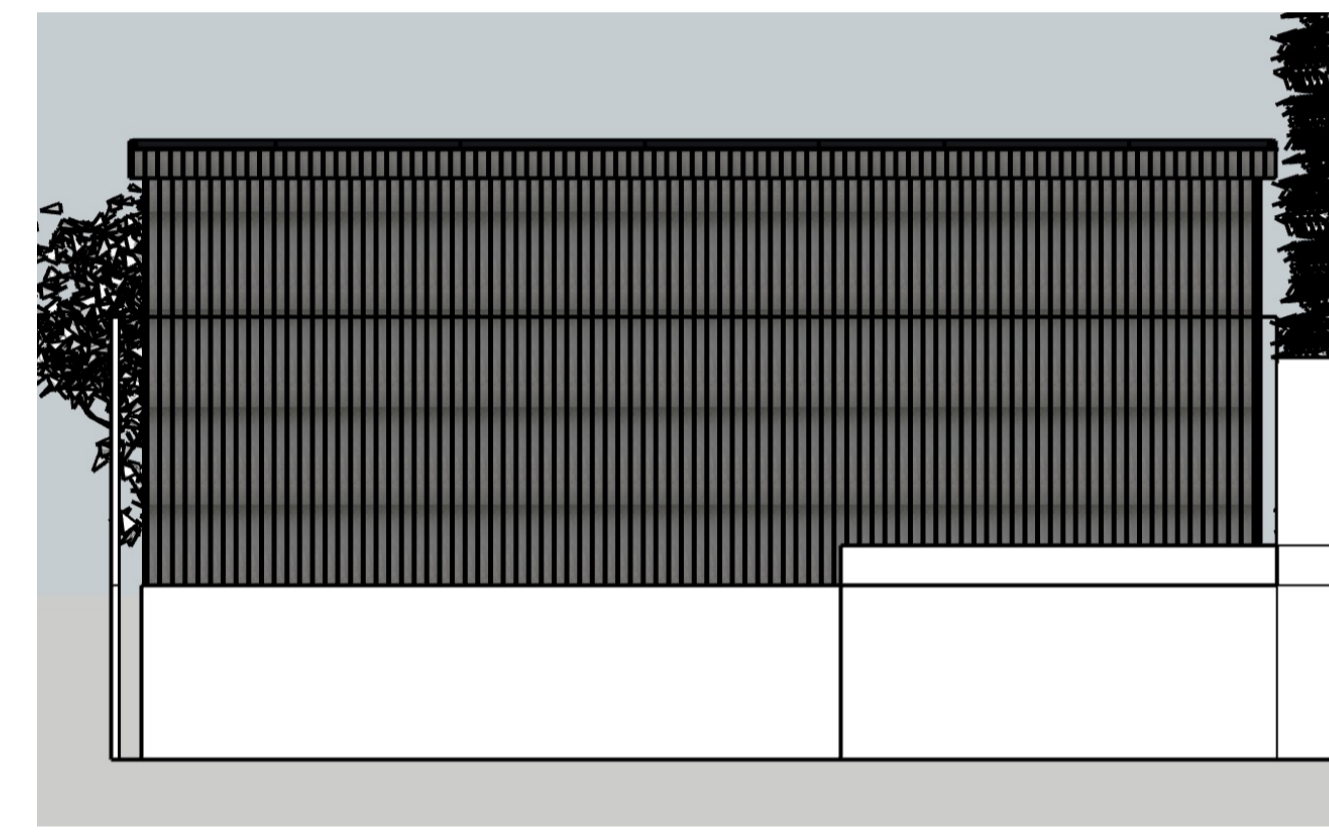

Side Elevation (West)

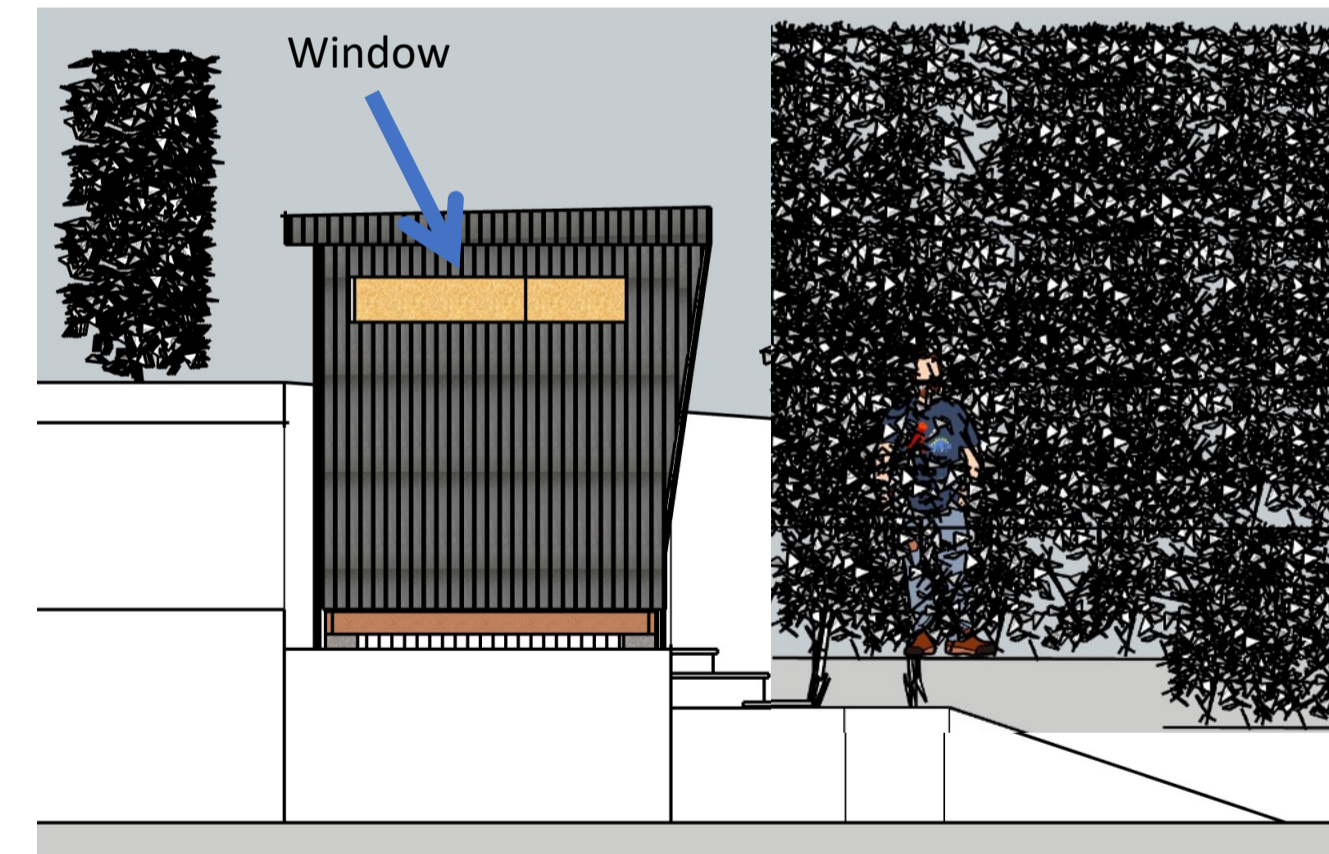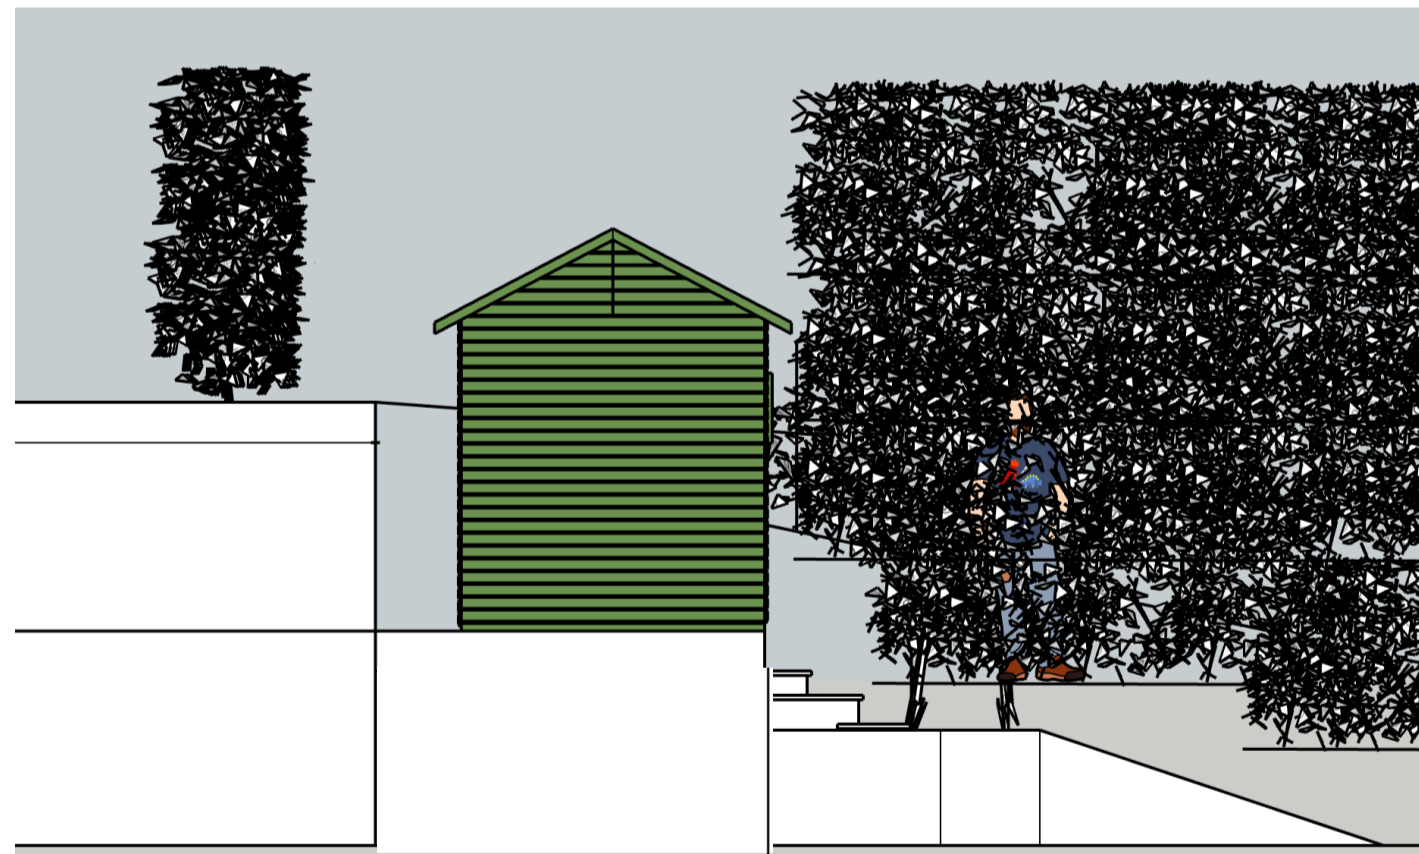

Side Elevation (East)

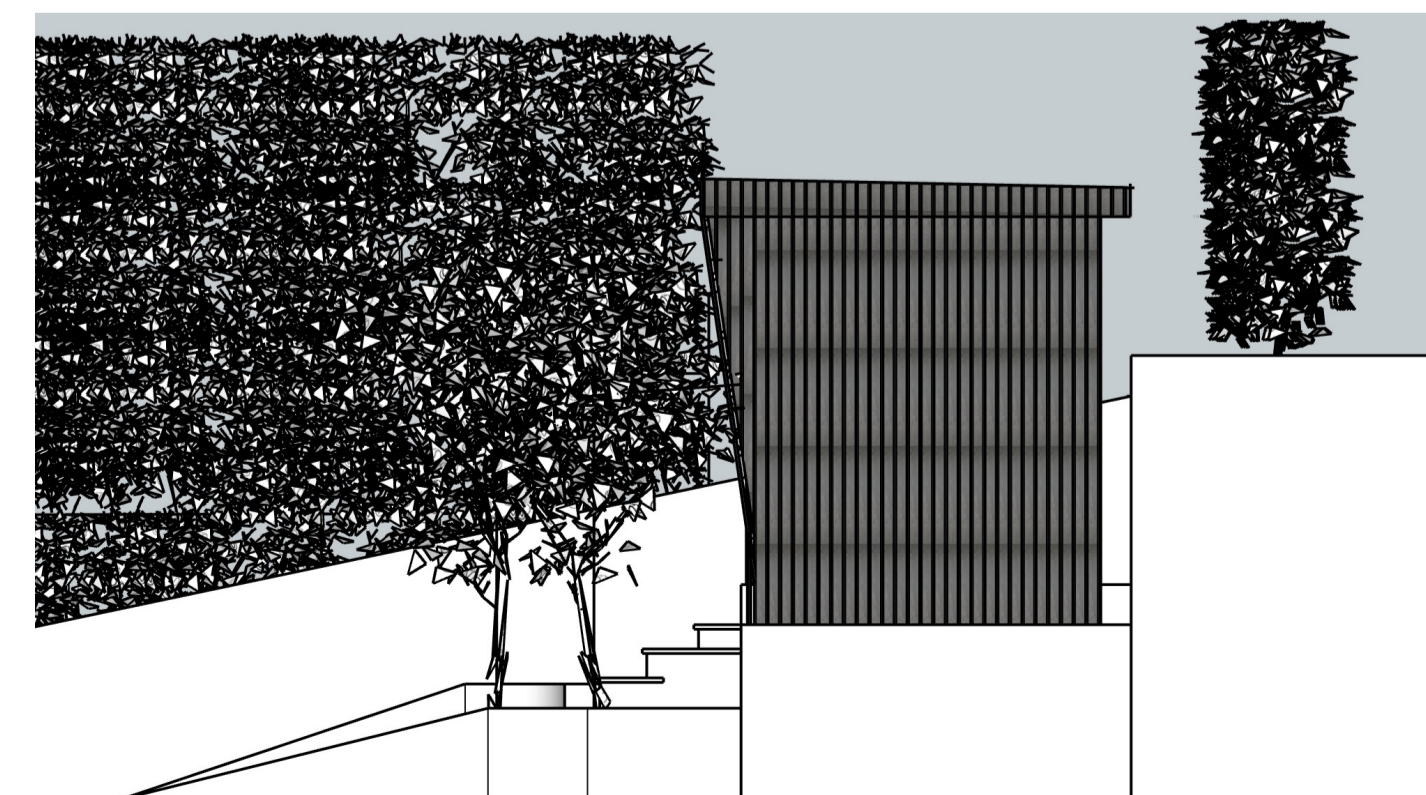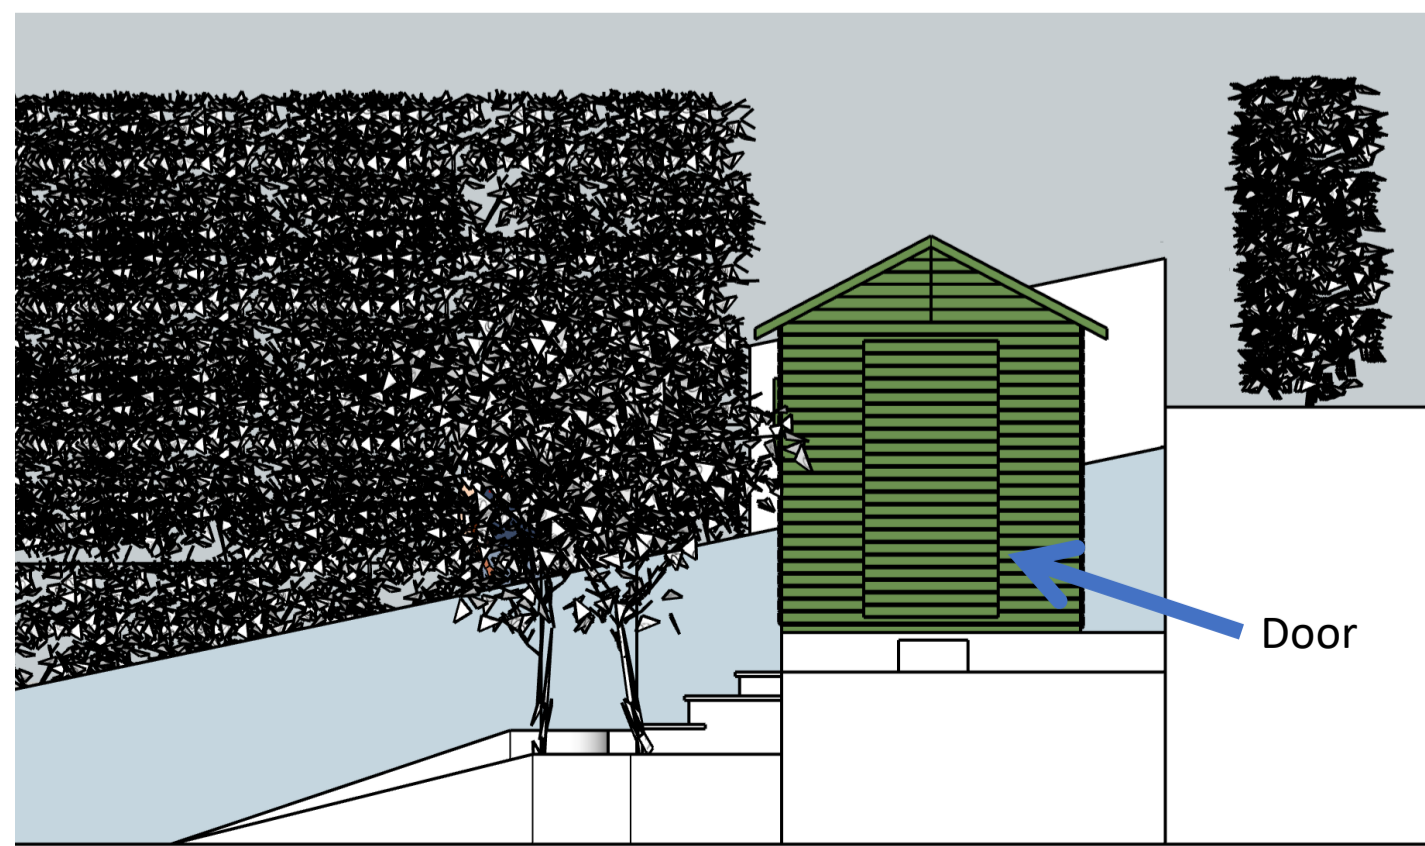

Shed Elevations

Scale 1:50 @ A1

Old Nags Head

25/02/24