




SECTION
1:100

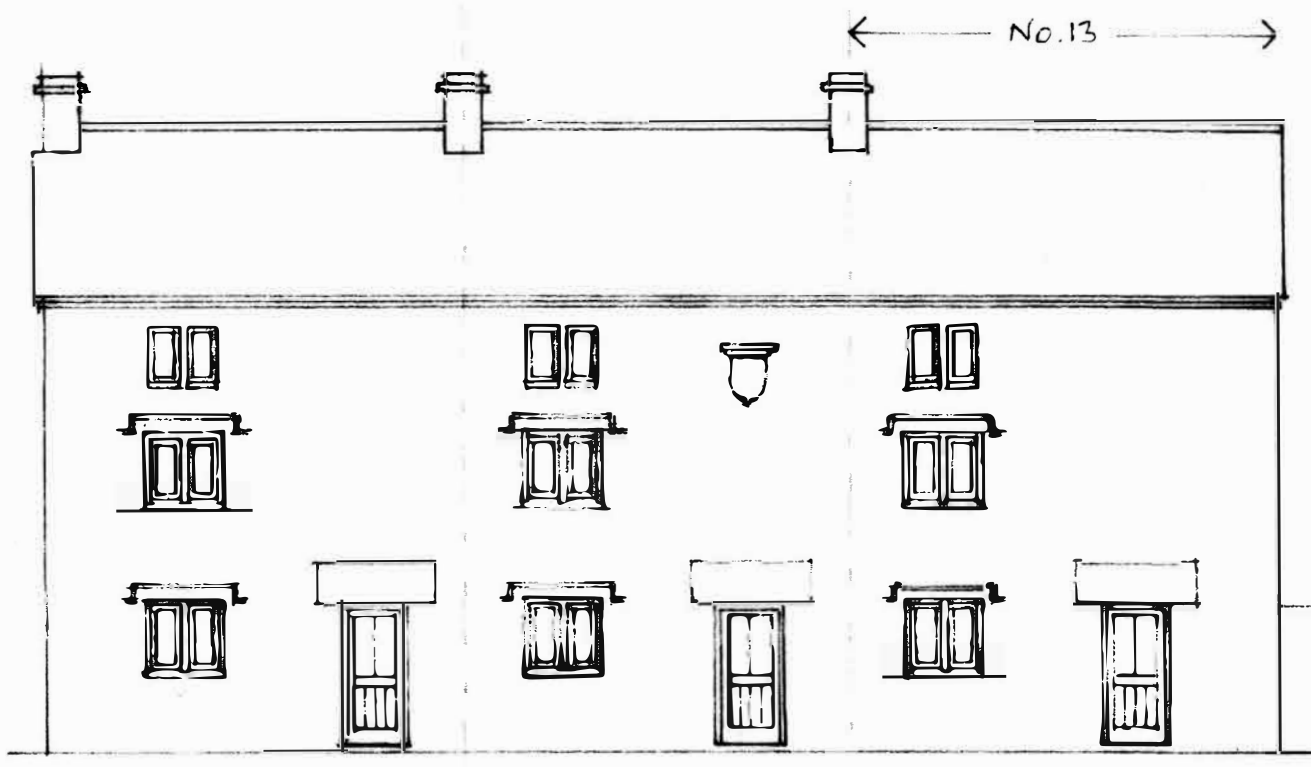


SOUTH EAST ELEVATION
1:100

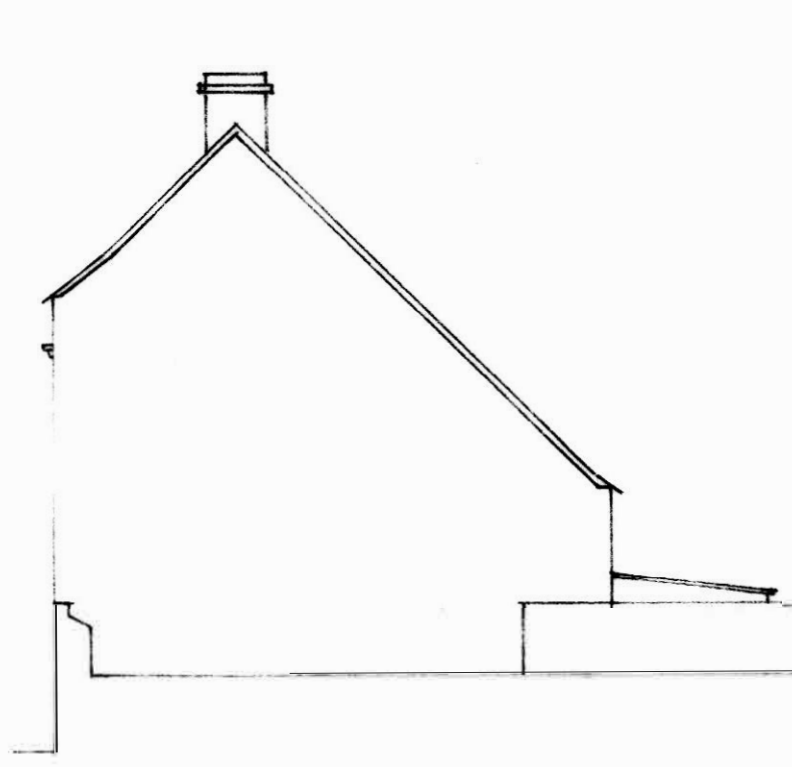



NORTH EAST ELEVATION
1:100

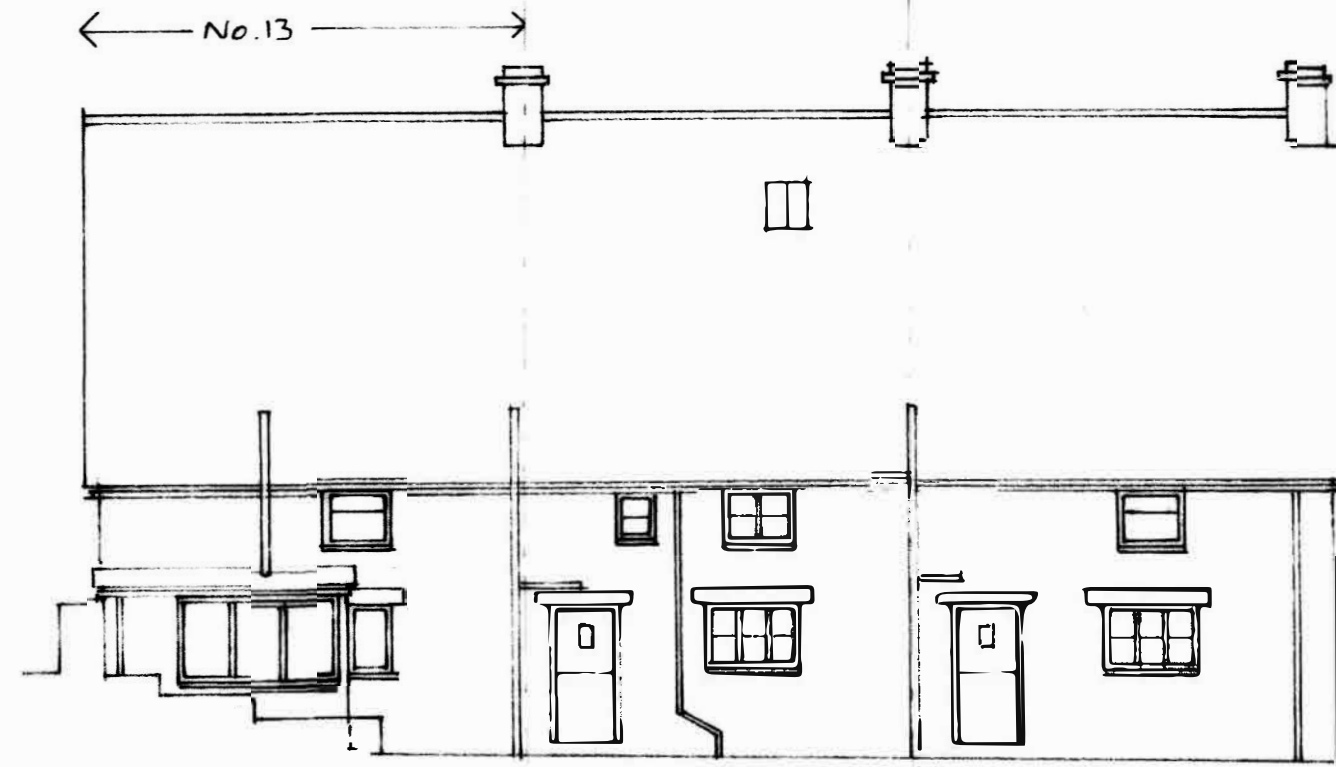


NORTH WEST ELEVATION
1:100

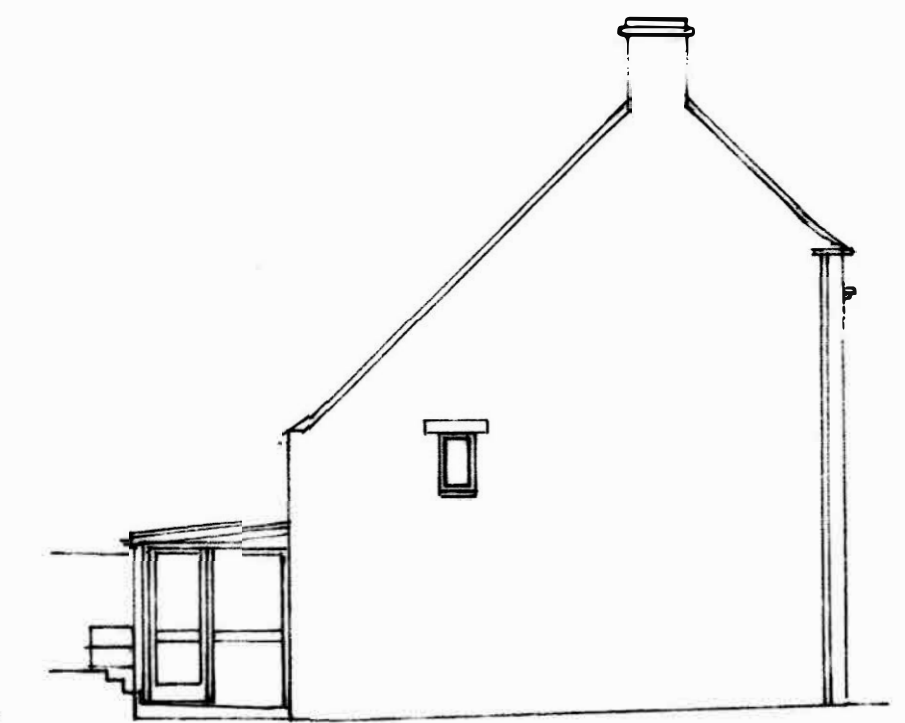


SOUTH WEST ELEVATION
1:100

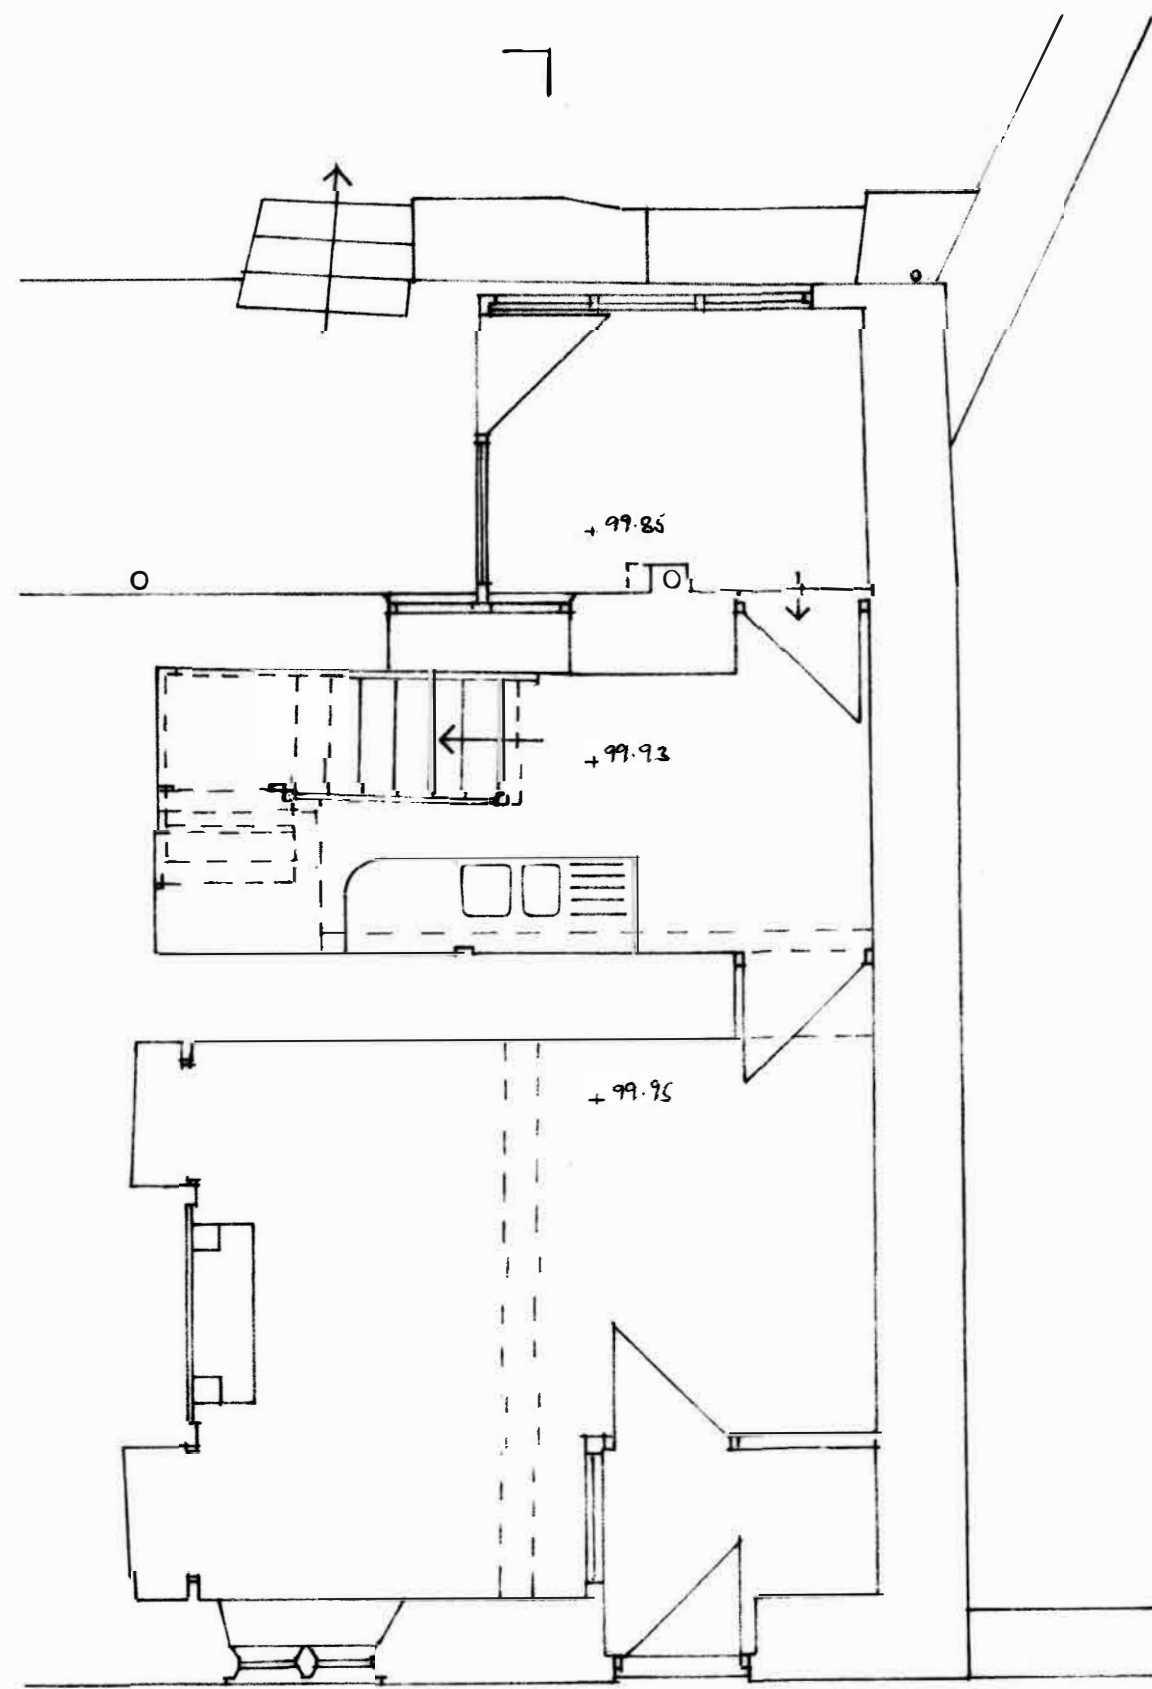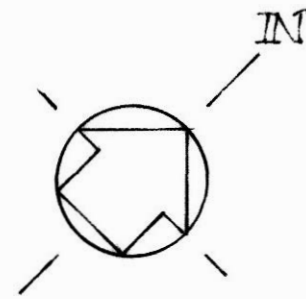

GROUND FLOOR
1:50

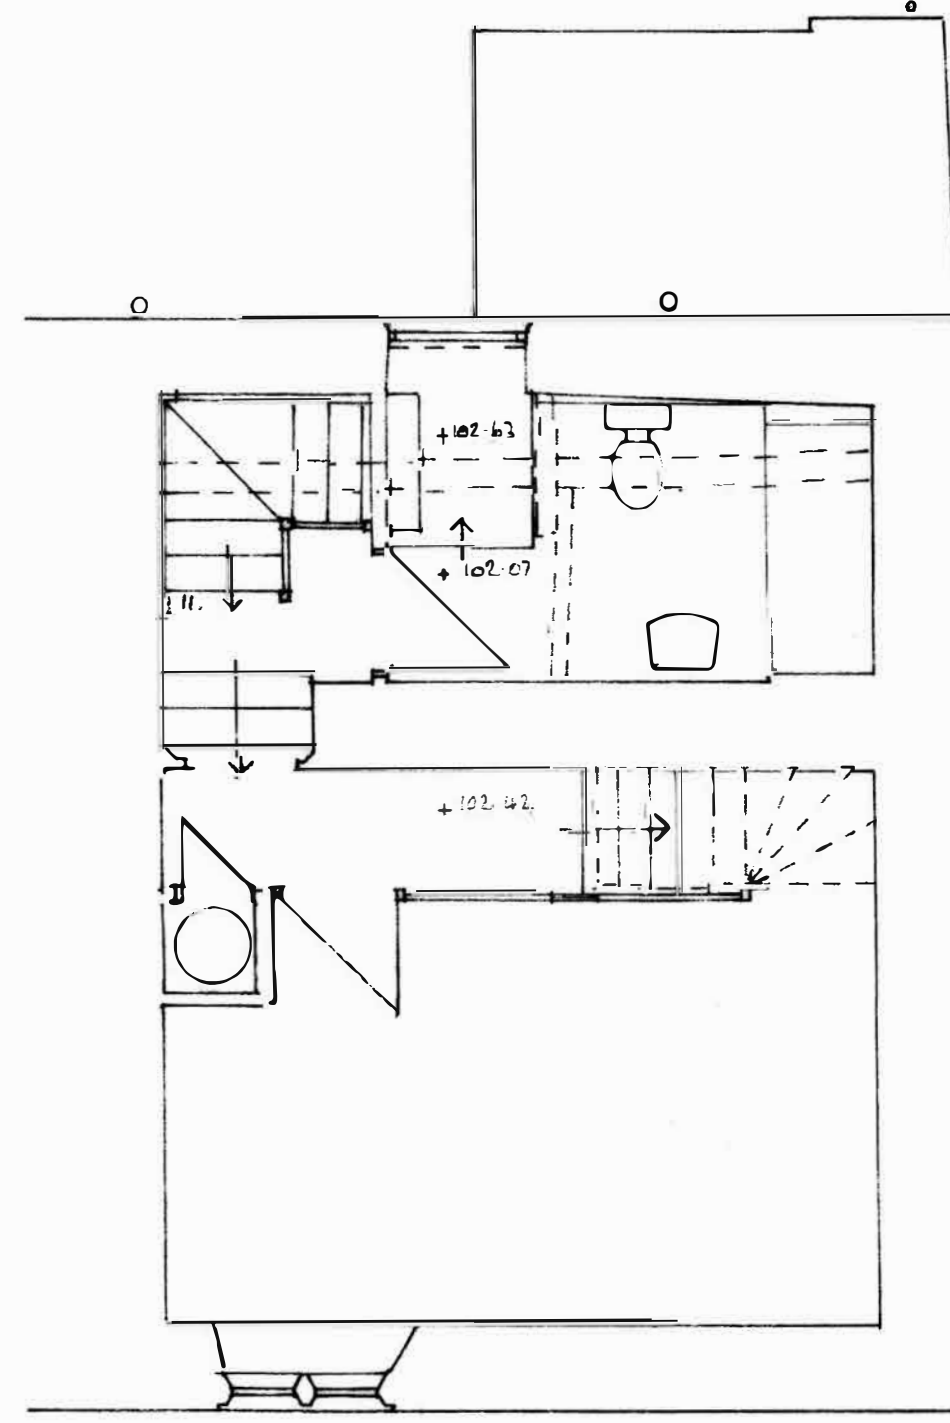

FIRST FLOOR
1:50

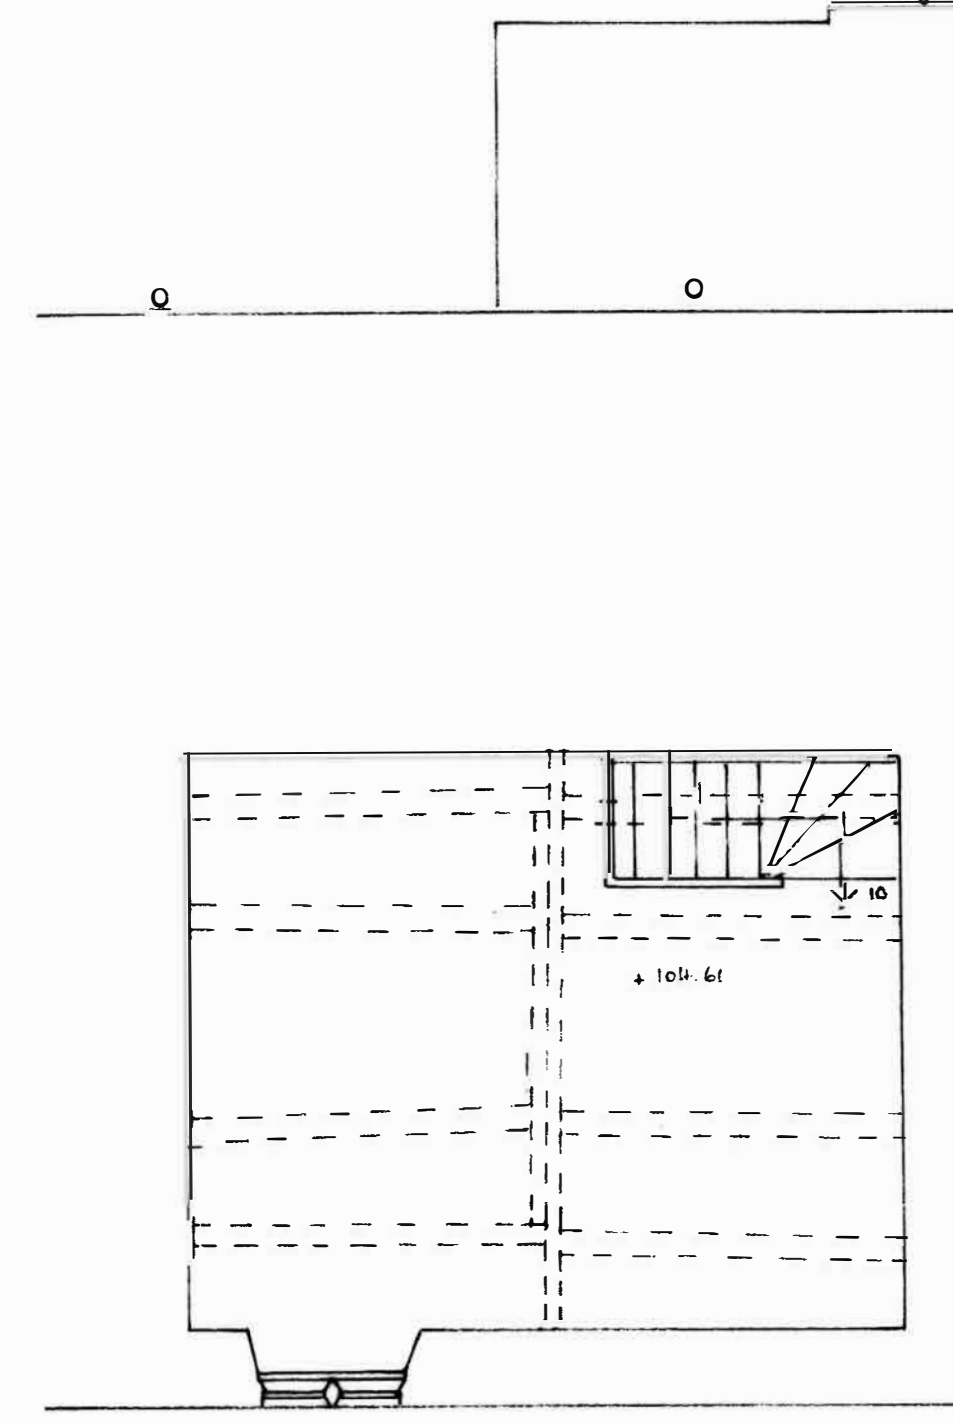

SECOND FLOOR
1:50

COM NOTES: ALL WORKS TO BE CARRIED OUT BY COMPETENT CONTRACTOR(S) WORKING TO AN APPROVED SAFE SYSTEM OF WORK INCLUDING A DETAILED RAMS DOCUMENT IN ADDITION TO THE SAFE MITIGATION OF HAZARDS NORMALLY ASSOCIATED WITH THESE TYPES OF WORK

Client **COX AND STEPHENS FOUNDATION**

Address **13 CHERINGTON
TEBURY
GLOS
GL8 8SW**

Project **ALTERATIONS AND
REMODELLING**


Title **EXISTING PLANS, SECTION
AND ELEVATIONS**

Amendments Date By

Date **31st JAN. 2024**

Scale **1:50 1:100**

Notes

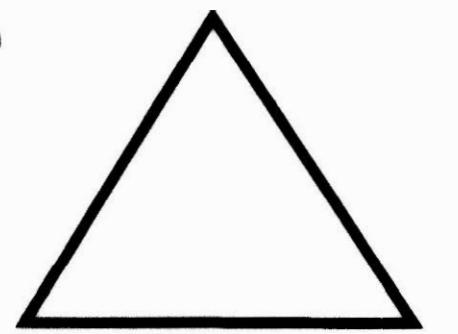

Abberley Design Ltd
architectural solutions

Unit 4 Butts Farm Courtyard
Poultton Gloucestershire GL7 5HY
Tel: 01285 644460
Email: admin@abberleydesign.co.uk


Drawing No **1.10.2023-2**

Date **31st JAN. 2024**

Scale **1:50 1:100**

Notes

- 1 Do not scale off drawing (unless for planning purposes only)
- 2 Check all dimensions on site and only use figured dimensions
- 3 Inform designer of any changes or deviation of design
- 4 Check site conditions prior to commencement of work
- 5 To be read in conjunction with other consultants drawings
- 6 Copyright Abberley Design Ltd. Must not be reproduced without their written consent.

 

FILE NUMBER
DATE
PRINT REFERENCE NO.