
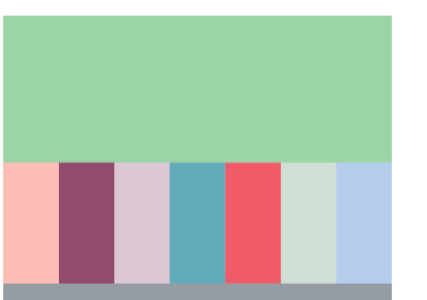


Ground floor plan scale 1:50

Existing Roof plan scale 1:50

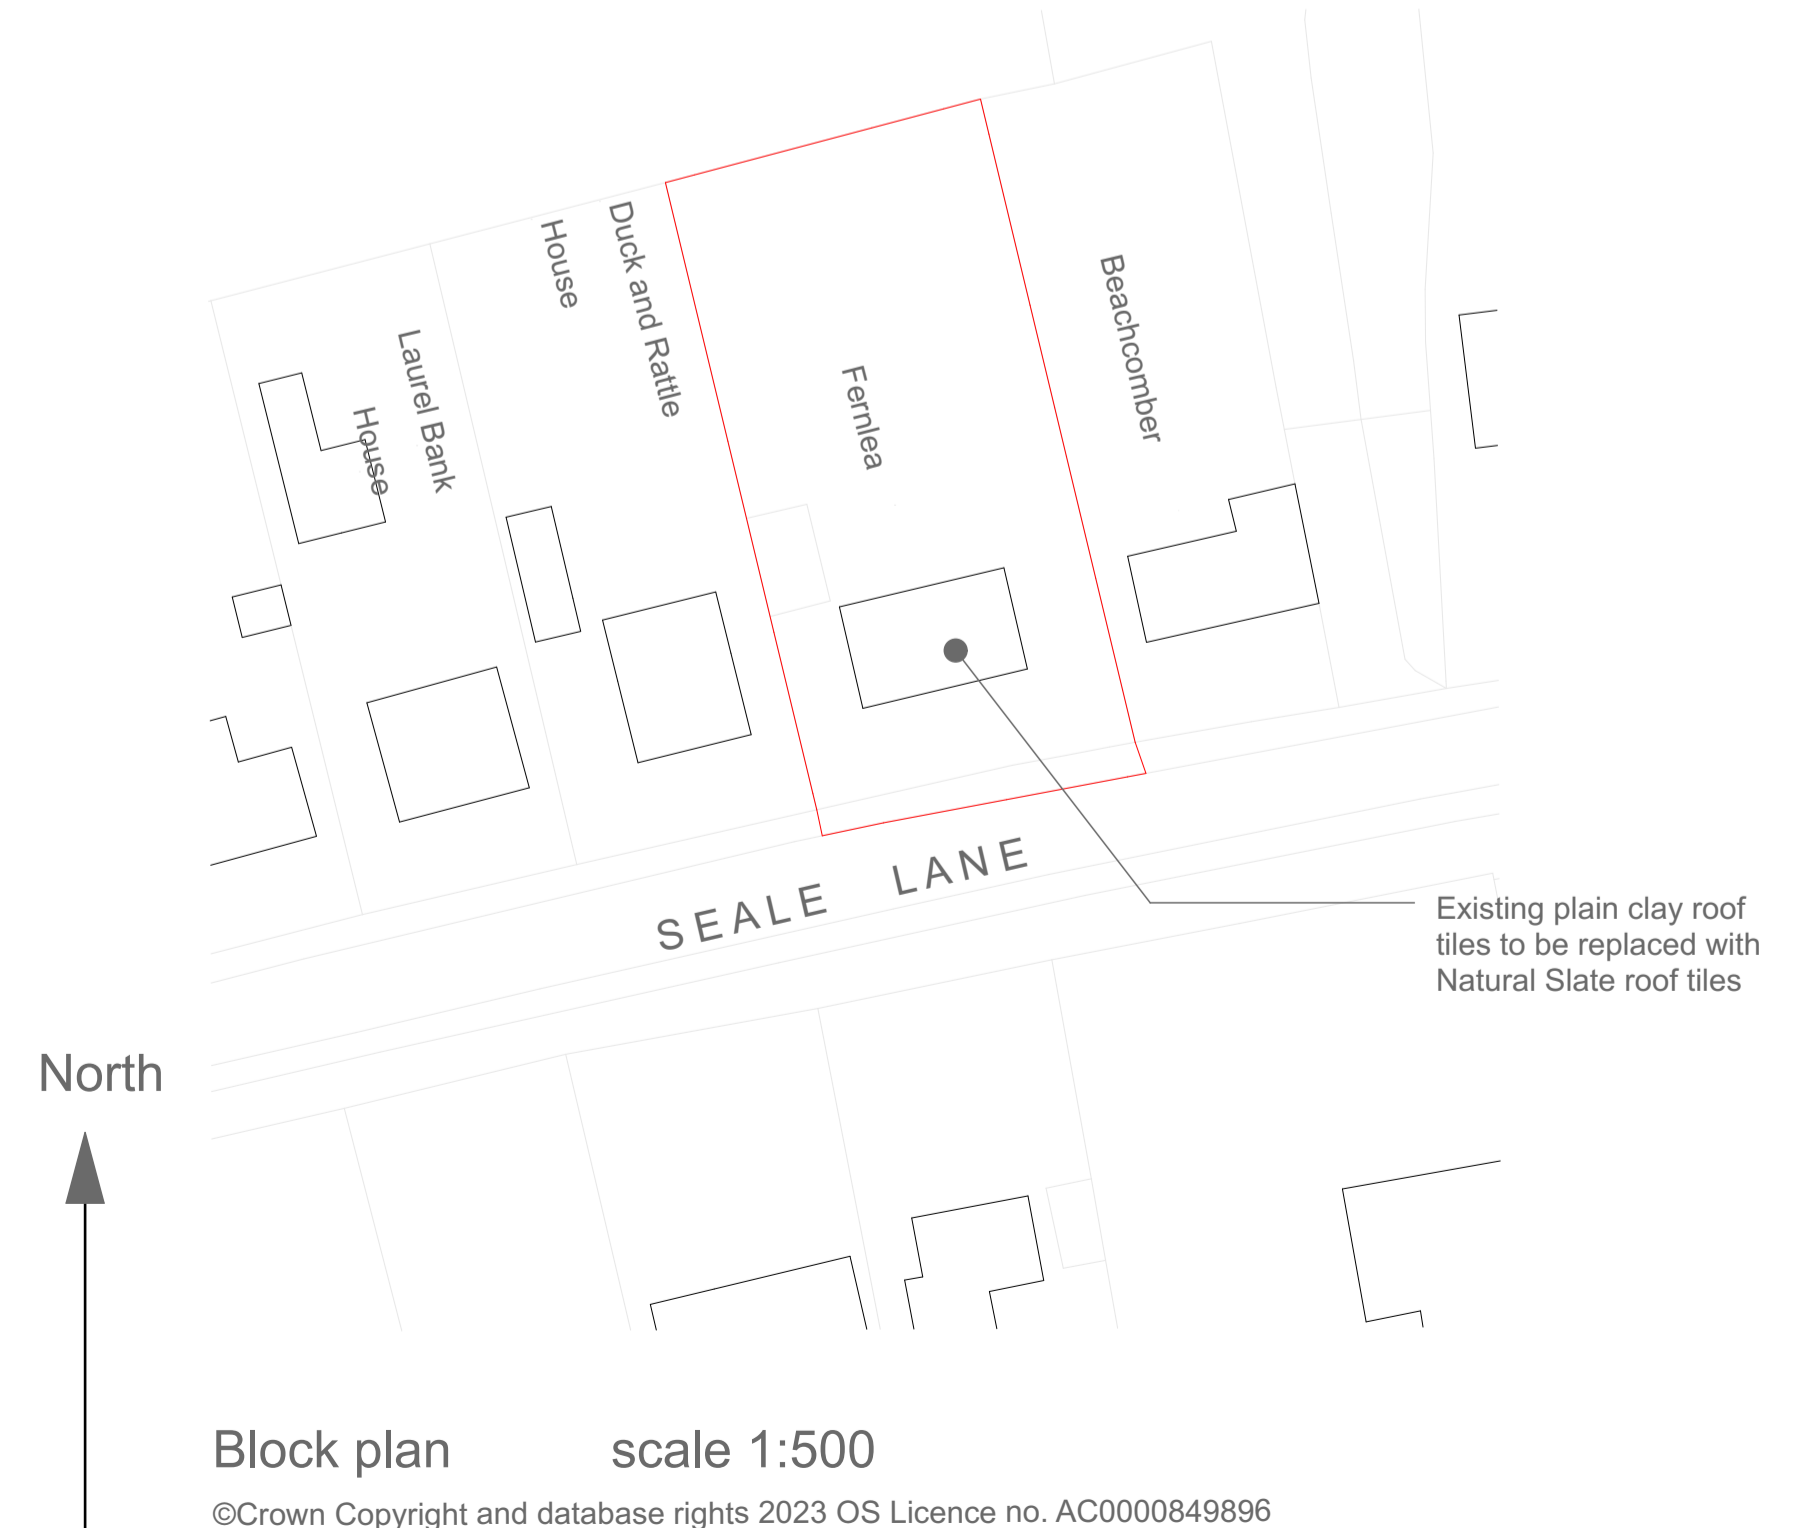

ALEKSA GLANCY
 design and planning

T 01252 504365 | M 07980 138298
 E aleksa@aleksaglancydesign.com
 W www.aleksaglancydesign.com
 138 Holly Rd Aldershot Hants GU12 4SG

Job Title
2402 George Wood
 Fern Lea
 Seale Lane
 FARNHAM
 SURREY
 GU10 1LF

Drawing Name
Existing Ground Floor, and Roof Plans, Site Location and , Site Block Plan

Drawing Status
Existing Survey

Drawn by _____ Date _____

Checked by Aleksa Glancy Date 06.02.2024

Drawing Scale **1:50, 1:1250, 1:500 @ A1 (1:100@A3)**

Layout ID _____ Status _____ Revision _____
2402 01