

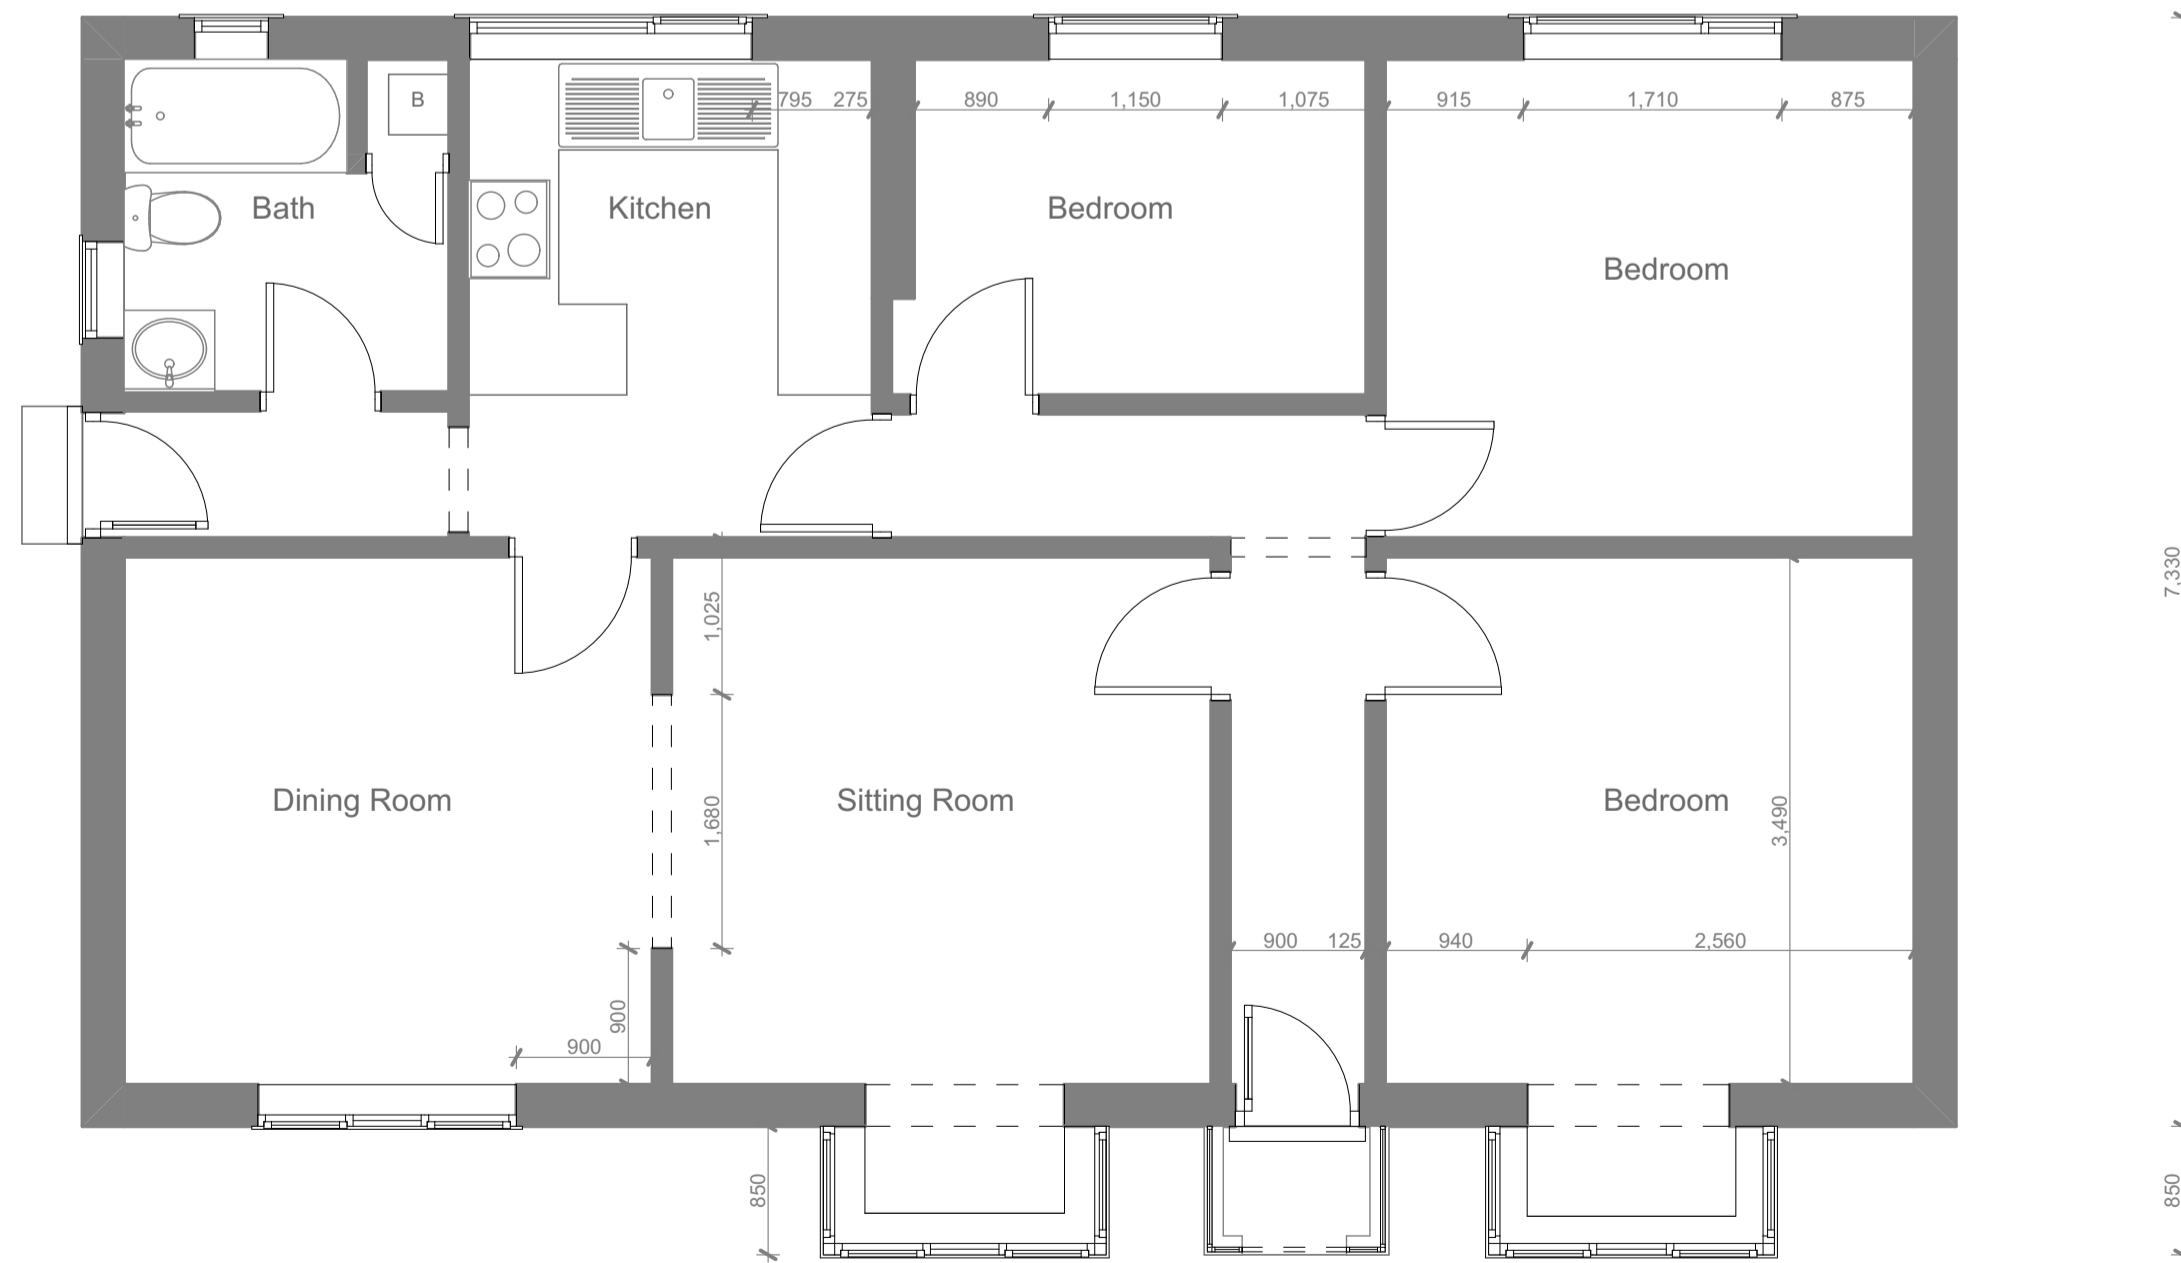


Proposed Roof plan scale 1:50

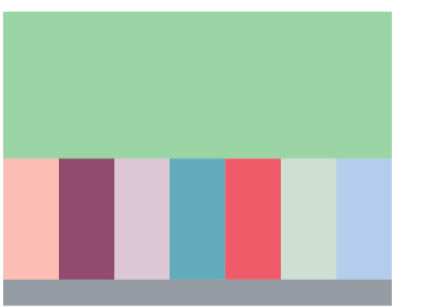

Ground floor plan scale 1:50

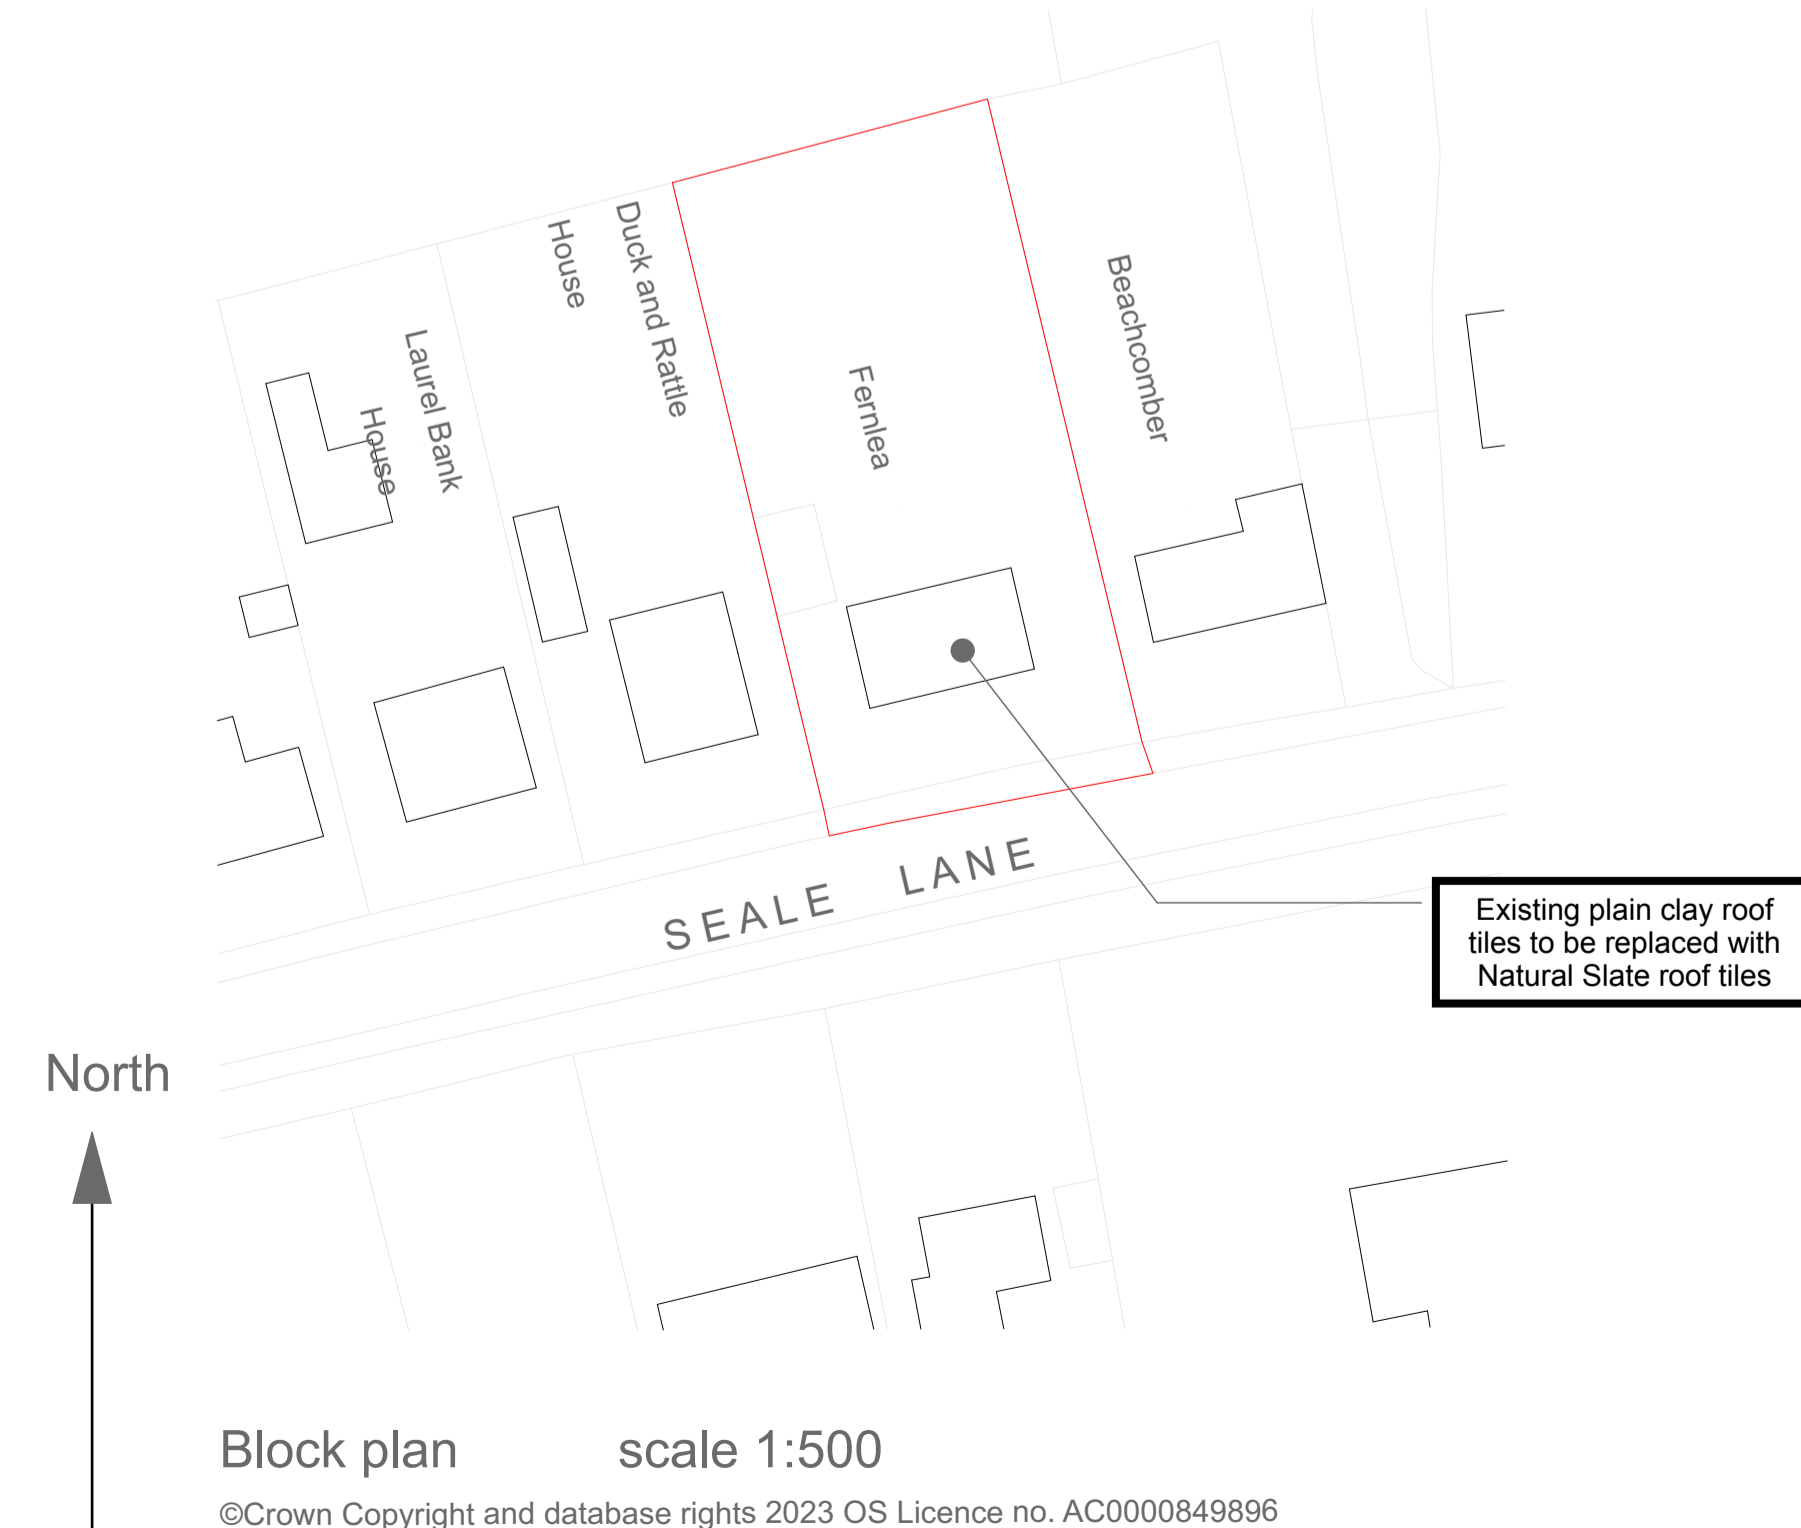

ALEKSA GLANCY
design and planning

T 01252 504365 | M 07980 138298
E alexsa@aleksaglancydesign.com
W www.aleksaglancydesign.com
138 Holly Rd Aldershot Hants GU12 4SG

Job Title
2402 George Wood
Fern Lea
Seale Lane
FARNHAM
SURREY
GU10 1LF

Drawing Name
Proposed Ground Floor, and Roof Plans, Site Location and , Site Block Plan

Drawing Status
PLANNING

Drawn by _____ Date _____

Checked by **Aleksa Glancy** Date **06.02.2024**

Drawing Scale **1:50, 1:1250, 1:500 @ A1 (1:100@A3)**

Layout ID _____ Status _____ Revision _____
2402 03