



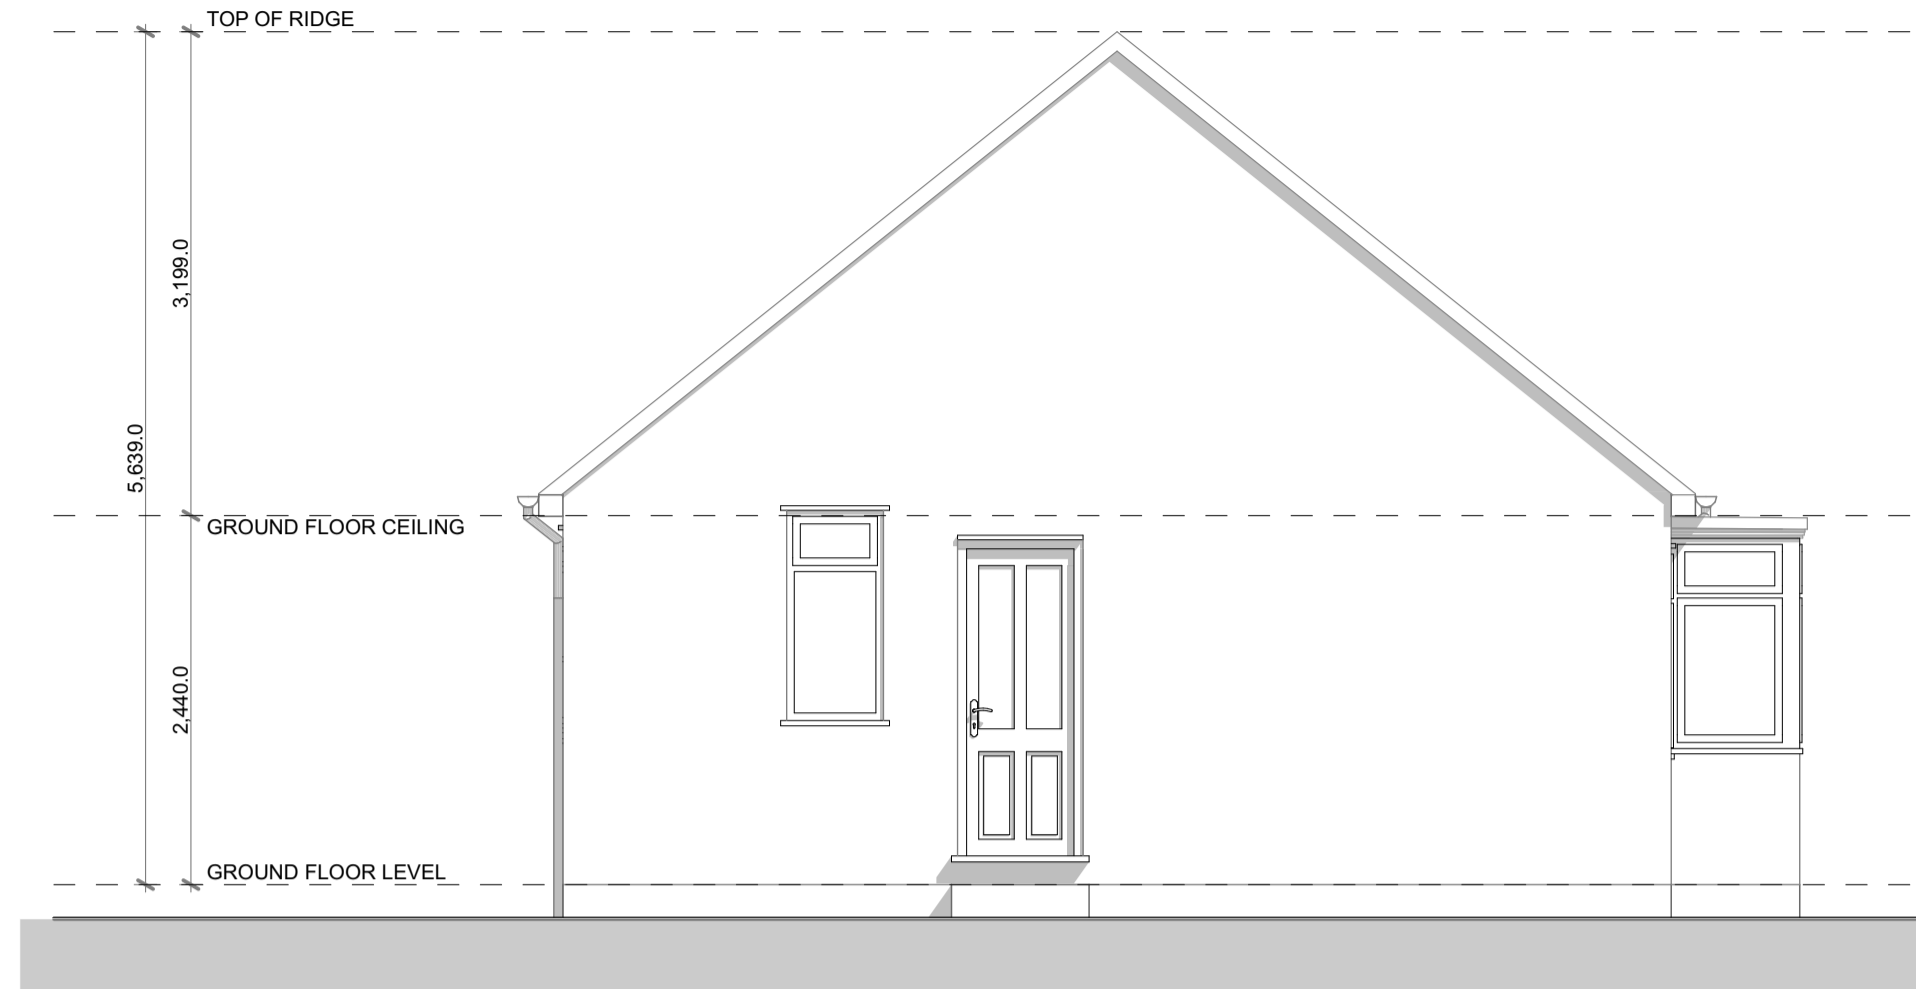

East Elevation



North Elevation

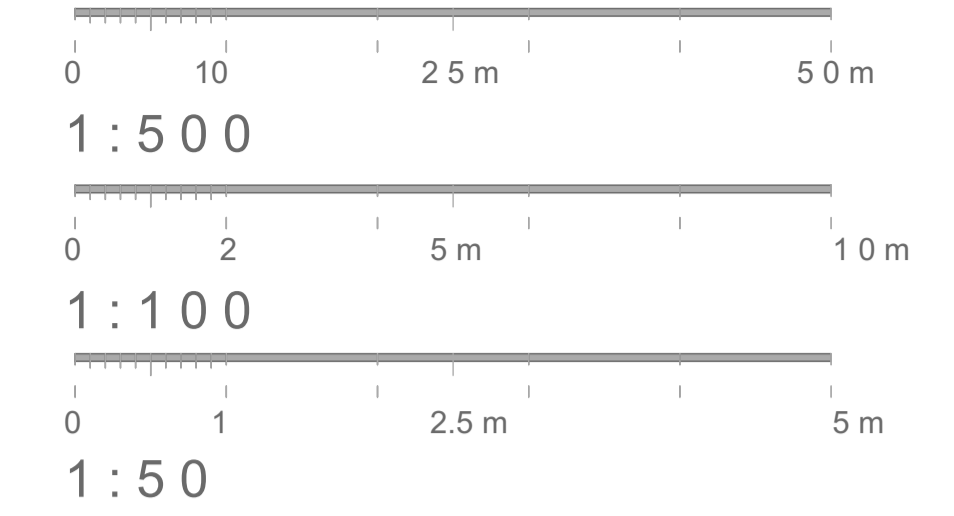


Existing external materials of dwelling
 Roof: Plain clay tile roof and flat 3ply felt roof
 Walls : Painted smooth render
 Doors and windows : White UPVC and UPVC front door


Proposed external materials
 Roof: Plain Slate tile roof and flat 3ply felt roof
 Walls : Painted smooth render
 Doors and windows : Double glazed windows and doors



West Elevation

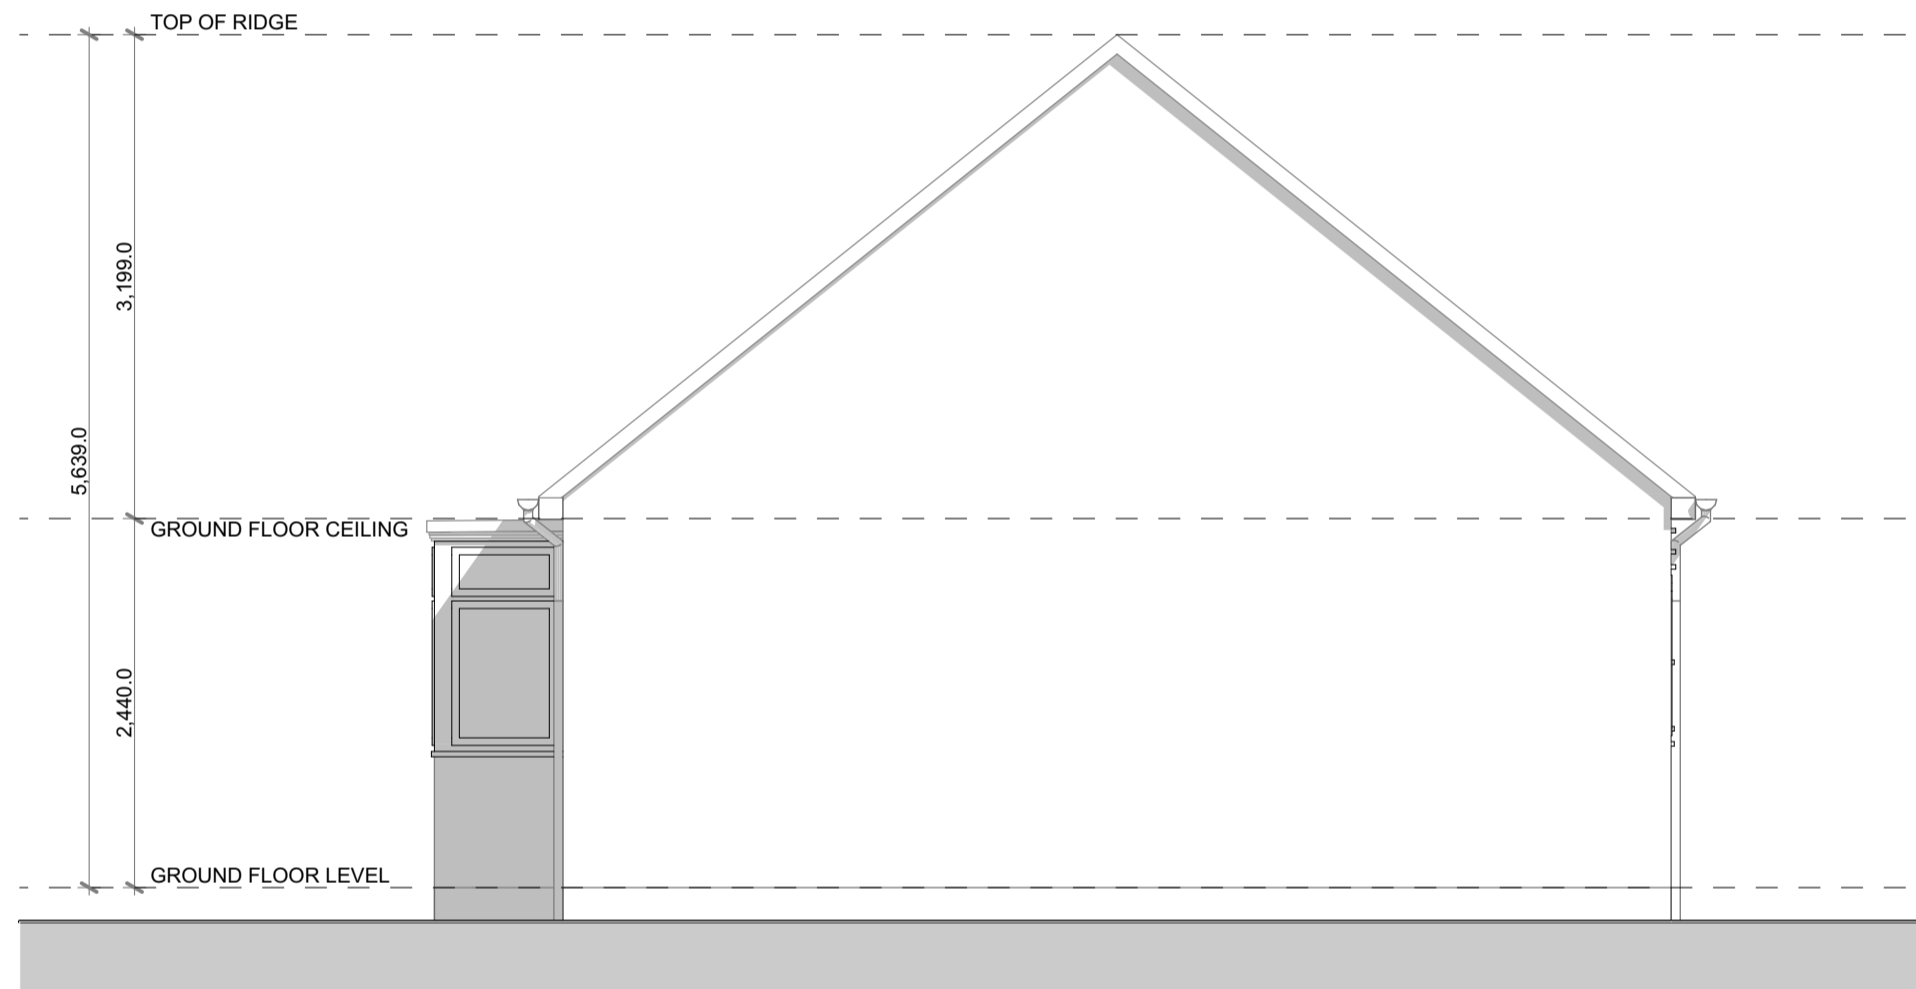

South Elevation

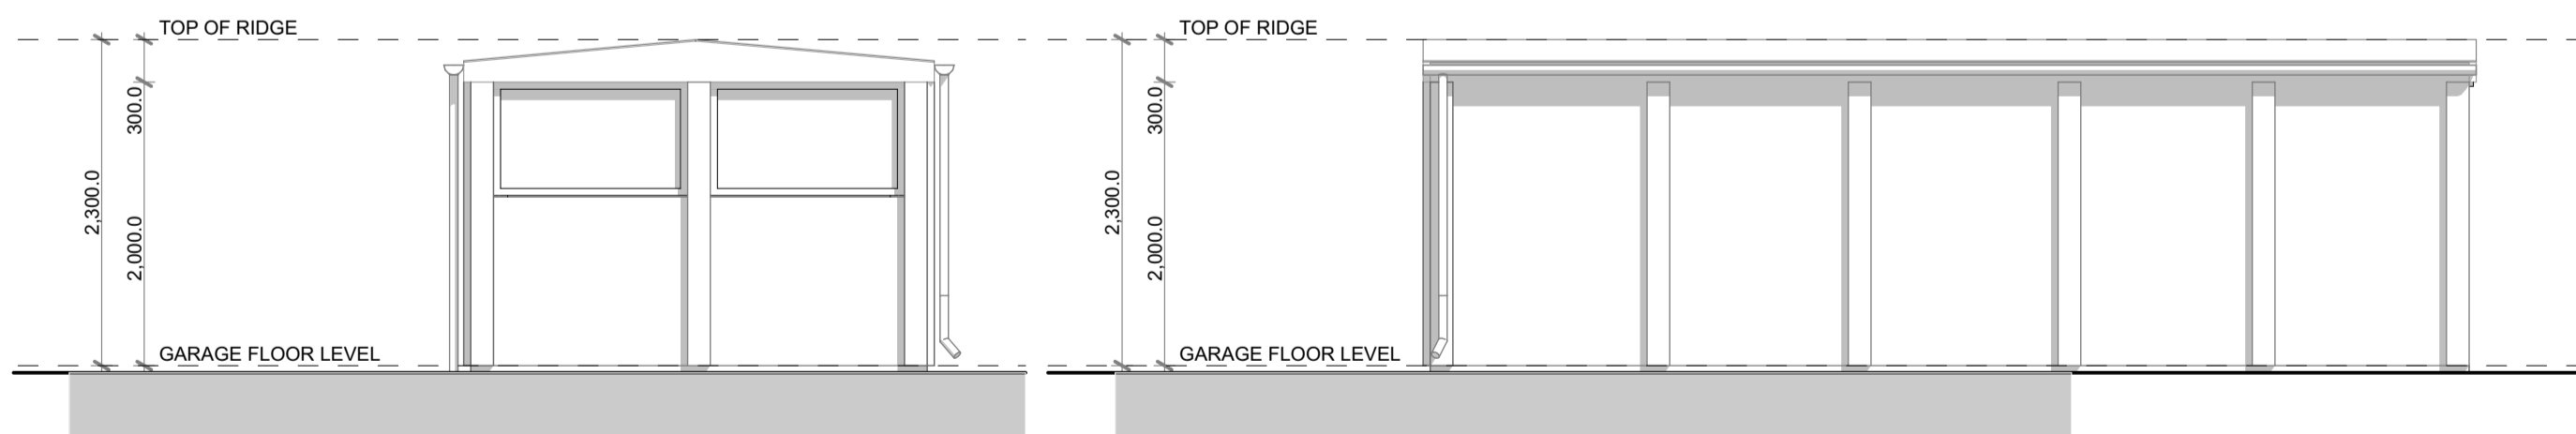


Garage East Elevation


Garage North Elevation



Garage South Elevation

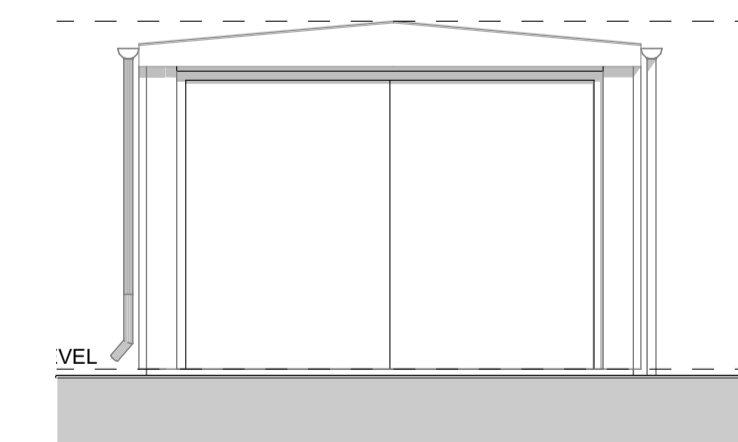

Garage West Elevation

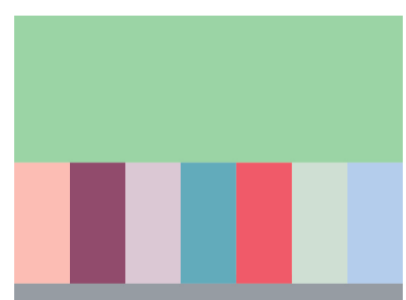

ALEKSA GLANCY
 design and planning

T 01252 504365 | M 07980 138298
 E aleksa@aleksaglancydesign.com
 W www.aleksaglancydesign.com
 138 Holly Rd Aldershot Hants GU12 4SG

Job Title
2402 George Wood
 Fern Lea
 Seale Lane
 FARNHAM
 SURREY
 GU10 1LF

Drawing Name
Existing North, East, West and, South Elevations, plus Garage, North, South, East and West Elevations

Drawing Status
Existing Survey

Drawn by _____ Date _____

Checked by **Aleksa Glancy** Date **06.02.2024**

Drawing Scale
1:50 @ A1 (1:100@A3)

Layout ID **2402 02** Status _____ Revision _____