



SOUTH WEST ELEVATION

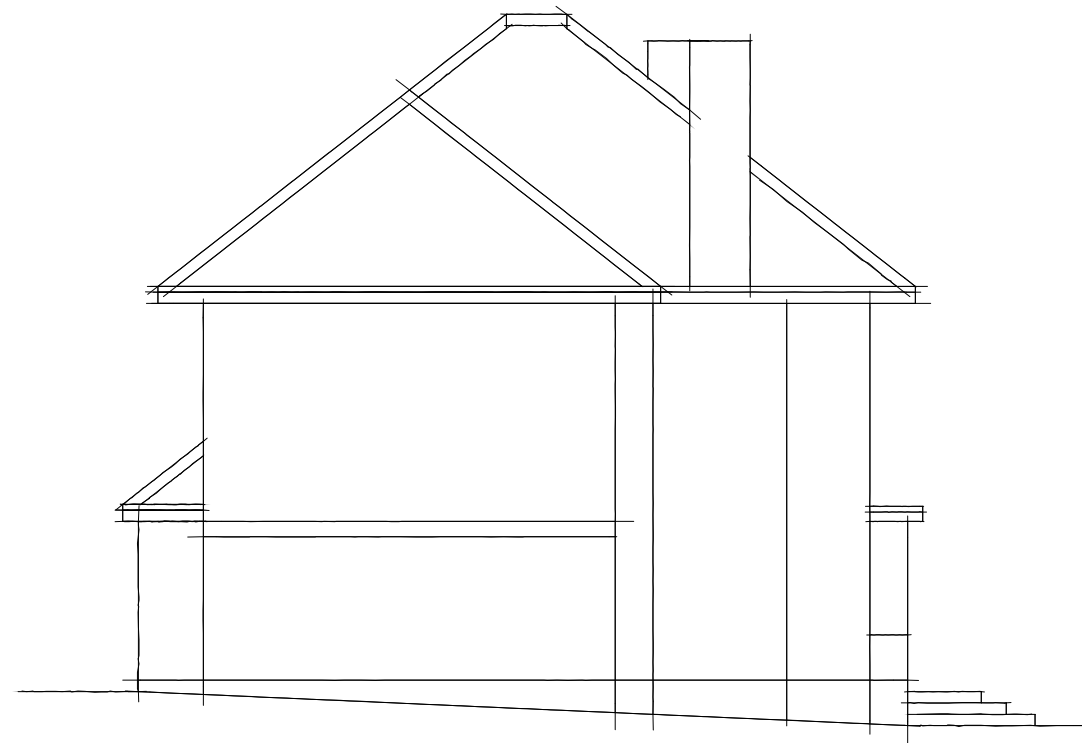


NORTH WEST ELEVATION

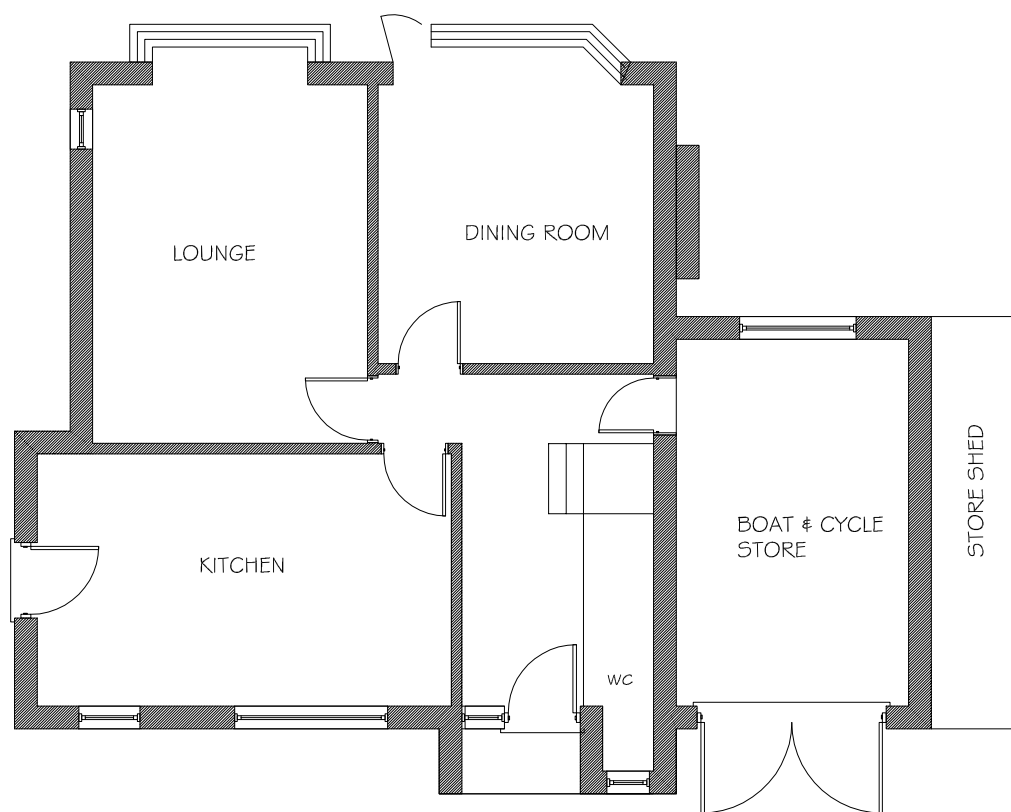


EXISTING GROUND FLOOR

EXISTING

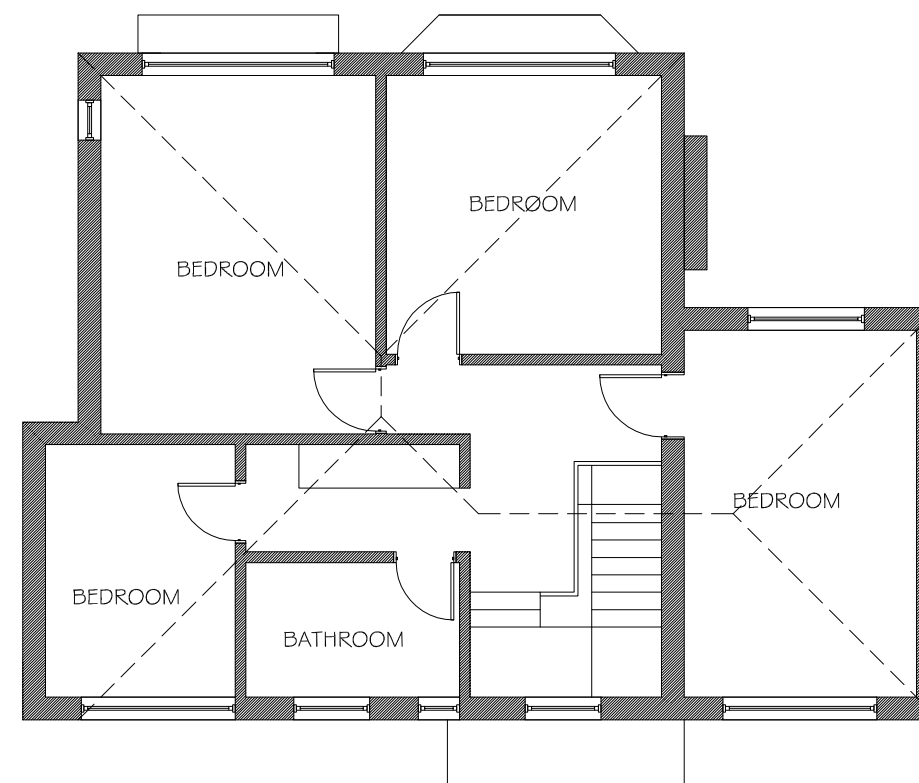

EXISTING FIRST FLOOR

 

ALL DIMENSIONS ANTICIPATED BUT TO BE CHECKED ON SITE PRIOR TO COMMENCEMENT

CLIENT	LOCATION	PROPOSAL	DRG. No.	SCALE
MR & MRS YOUNGER	10 ORCHARD AVE POOLE	TWO STOREY EXTENSION & INTERNAL CHANGES	1 REV. A	1:100 on A3 DATE DEC 2023

ARCHITECTURE by

Xspace TM

designing & engineering extra living space

T 01202 665387

E ian@ianstanley.com