


EXISTING SOUTH WEST ELEVATION - 1:50

clay pantiled roof
with traditional profile gutter

rubble stone walls with cock and hen
copings

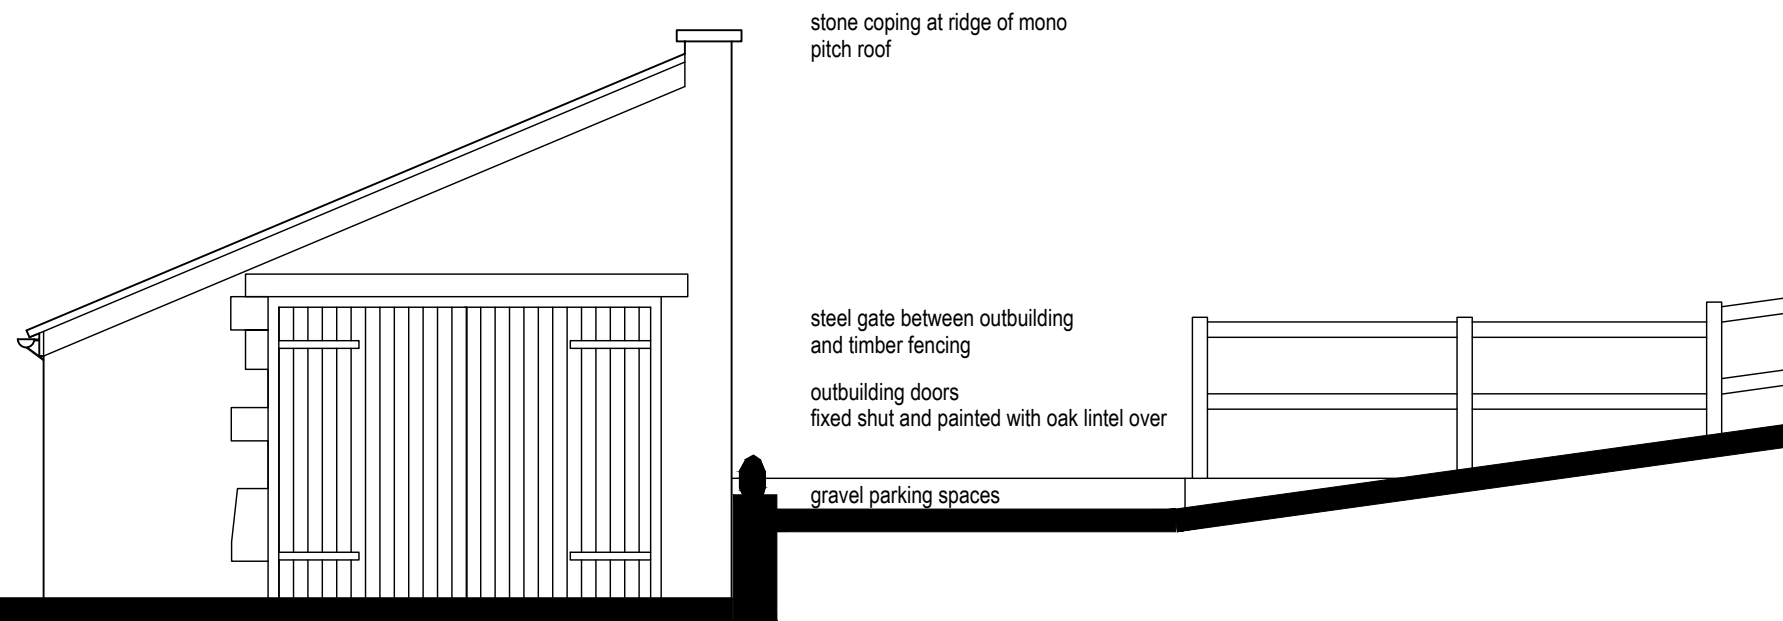


EXISTING SOUTH EAST ELEVATION - 1:50

stone coping at ridge of mono
pitch roof

steel gate between outbuilding
and timber fencing

outbuilding doors
fixed shut and painted with oak lintel over

gravel parking spaces

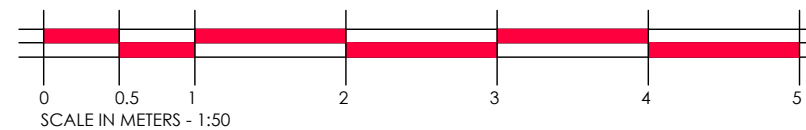

client:		
MR P AND MRS S TISDALE		
job title:		
PROPOSED EXTENSIONS TO THE ANNEXE THE OLD COACH HOUSE, RODE HILL, RODE, BA11 6PS		
drwg title:		
EXISTING ELEVATIONS (2013)		
job no:	PT11	drwg no: 04
scale:	1:50 @ A3	date: JAN. 2024
revision:	-	drawn: PMD
date:	revision:	amend:
-	-	-