



1:100 Ground Floor

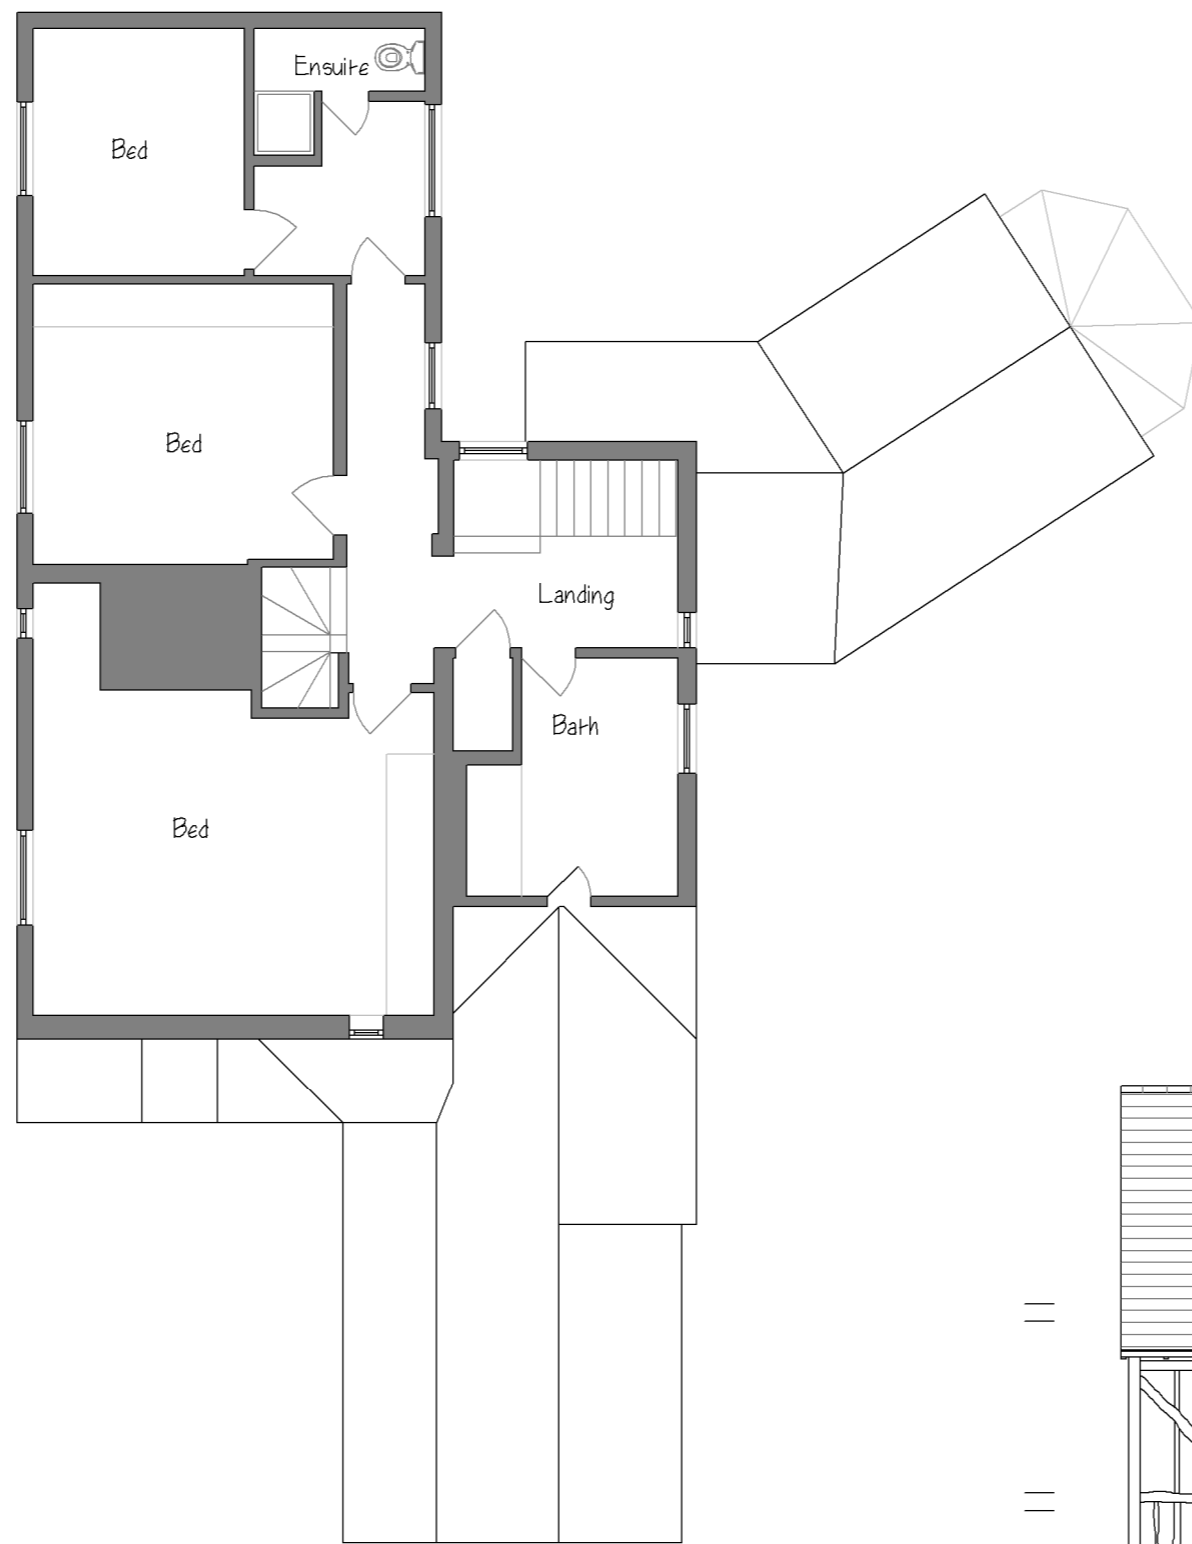


1:100 First Floor

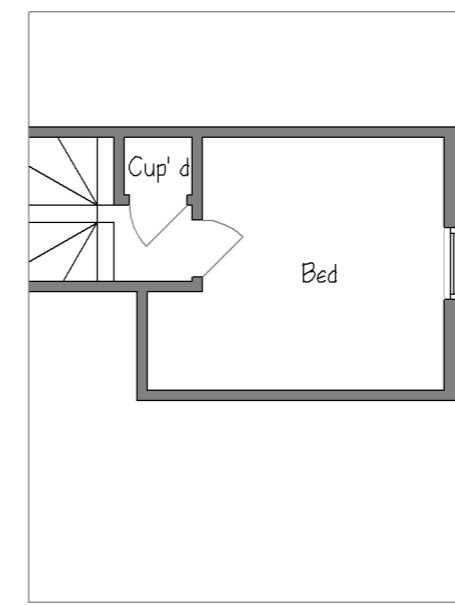

1:100 Second Floor



1:100 Existing Front Elevation

 

1:100 Existing Flank Elevation




1:100 Existing Rear Elevation

1:100 Existing Floor Plans and Elevations

Planning Application

THE PLANNING CONSULTANCY LTD

The Studio, 2 Bradbury Farm Barns
Hare Street, Buntingford,
Hertfordshire,
SG9 0DX

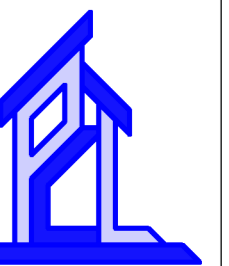

Project Name: Bacons Farm

Project No: 308

Drawing Title: Existing Floor Plans

Drawn by: CJH

Scale: 1:100 @ A2

Date Drawn: 14/03/2022

DRG NO: 02

Dimensions are in millimeters unless otherwise stated. Do not scale from this drawing. If in doubt, ask.