




1:100 Proposed Front Elevation




1:100 Proposed Flank Elevation




1:100 Proposed Rear Elevation

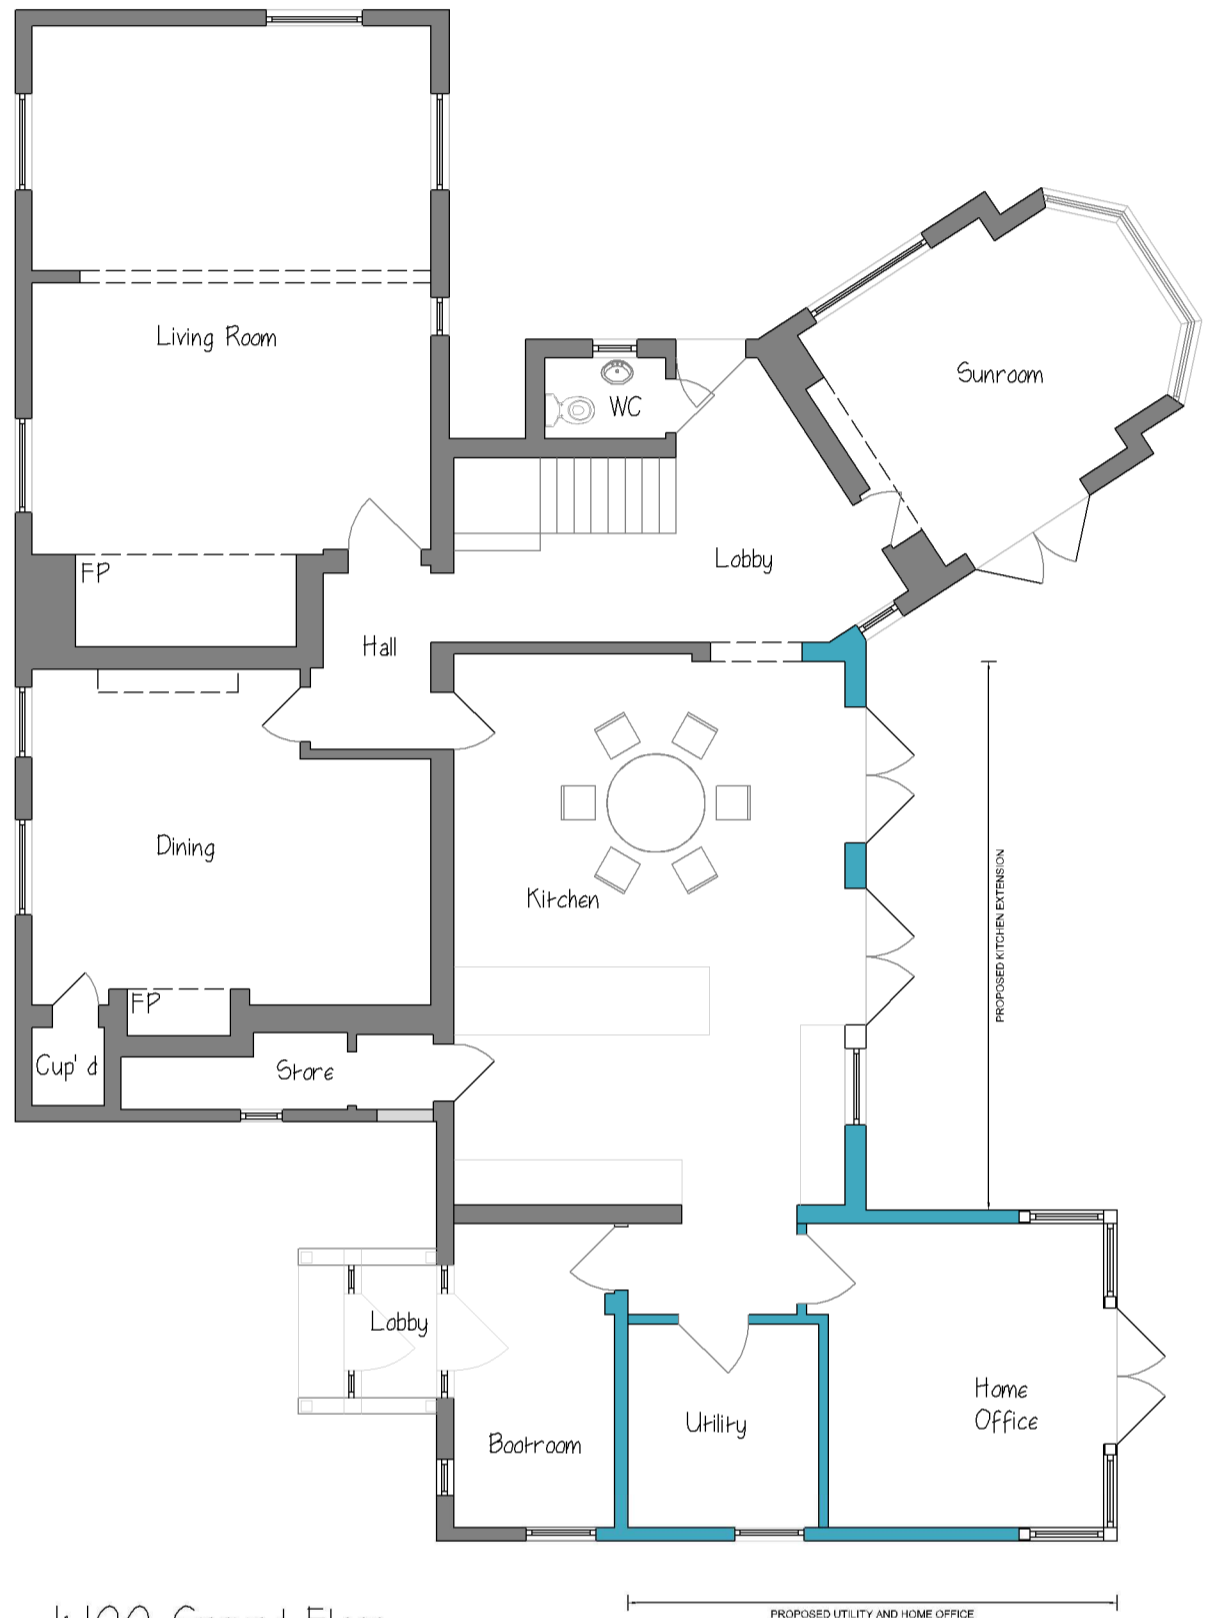


1:100 Ground Floor

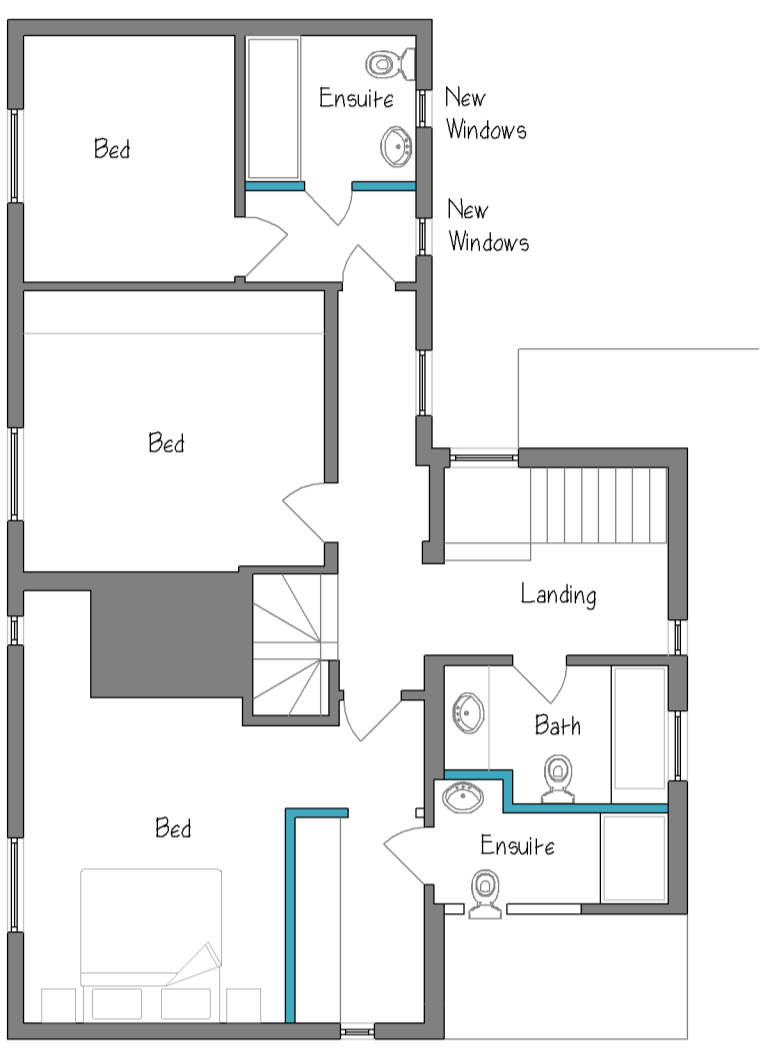

1:100 First Floor

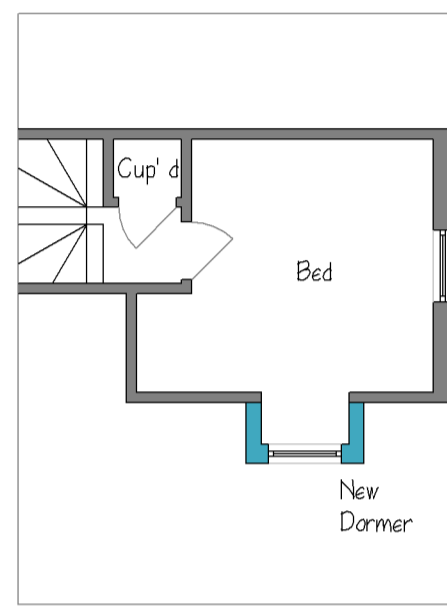


1:100 Second Floor

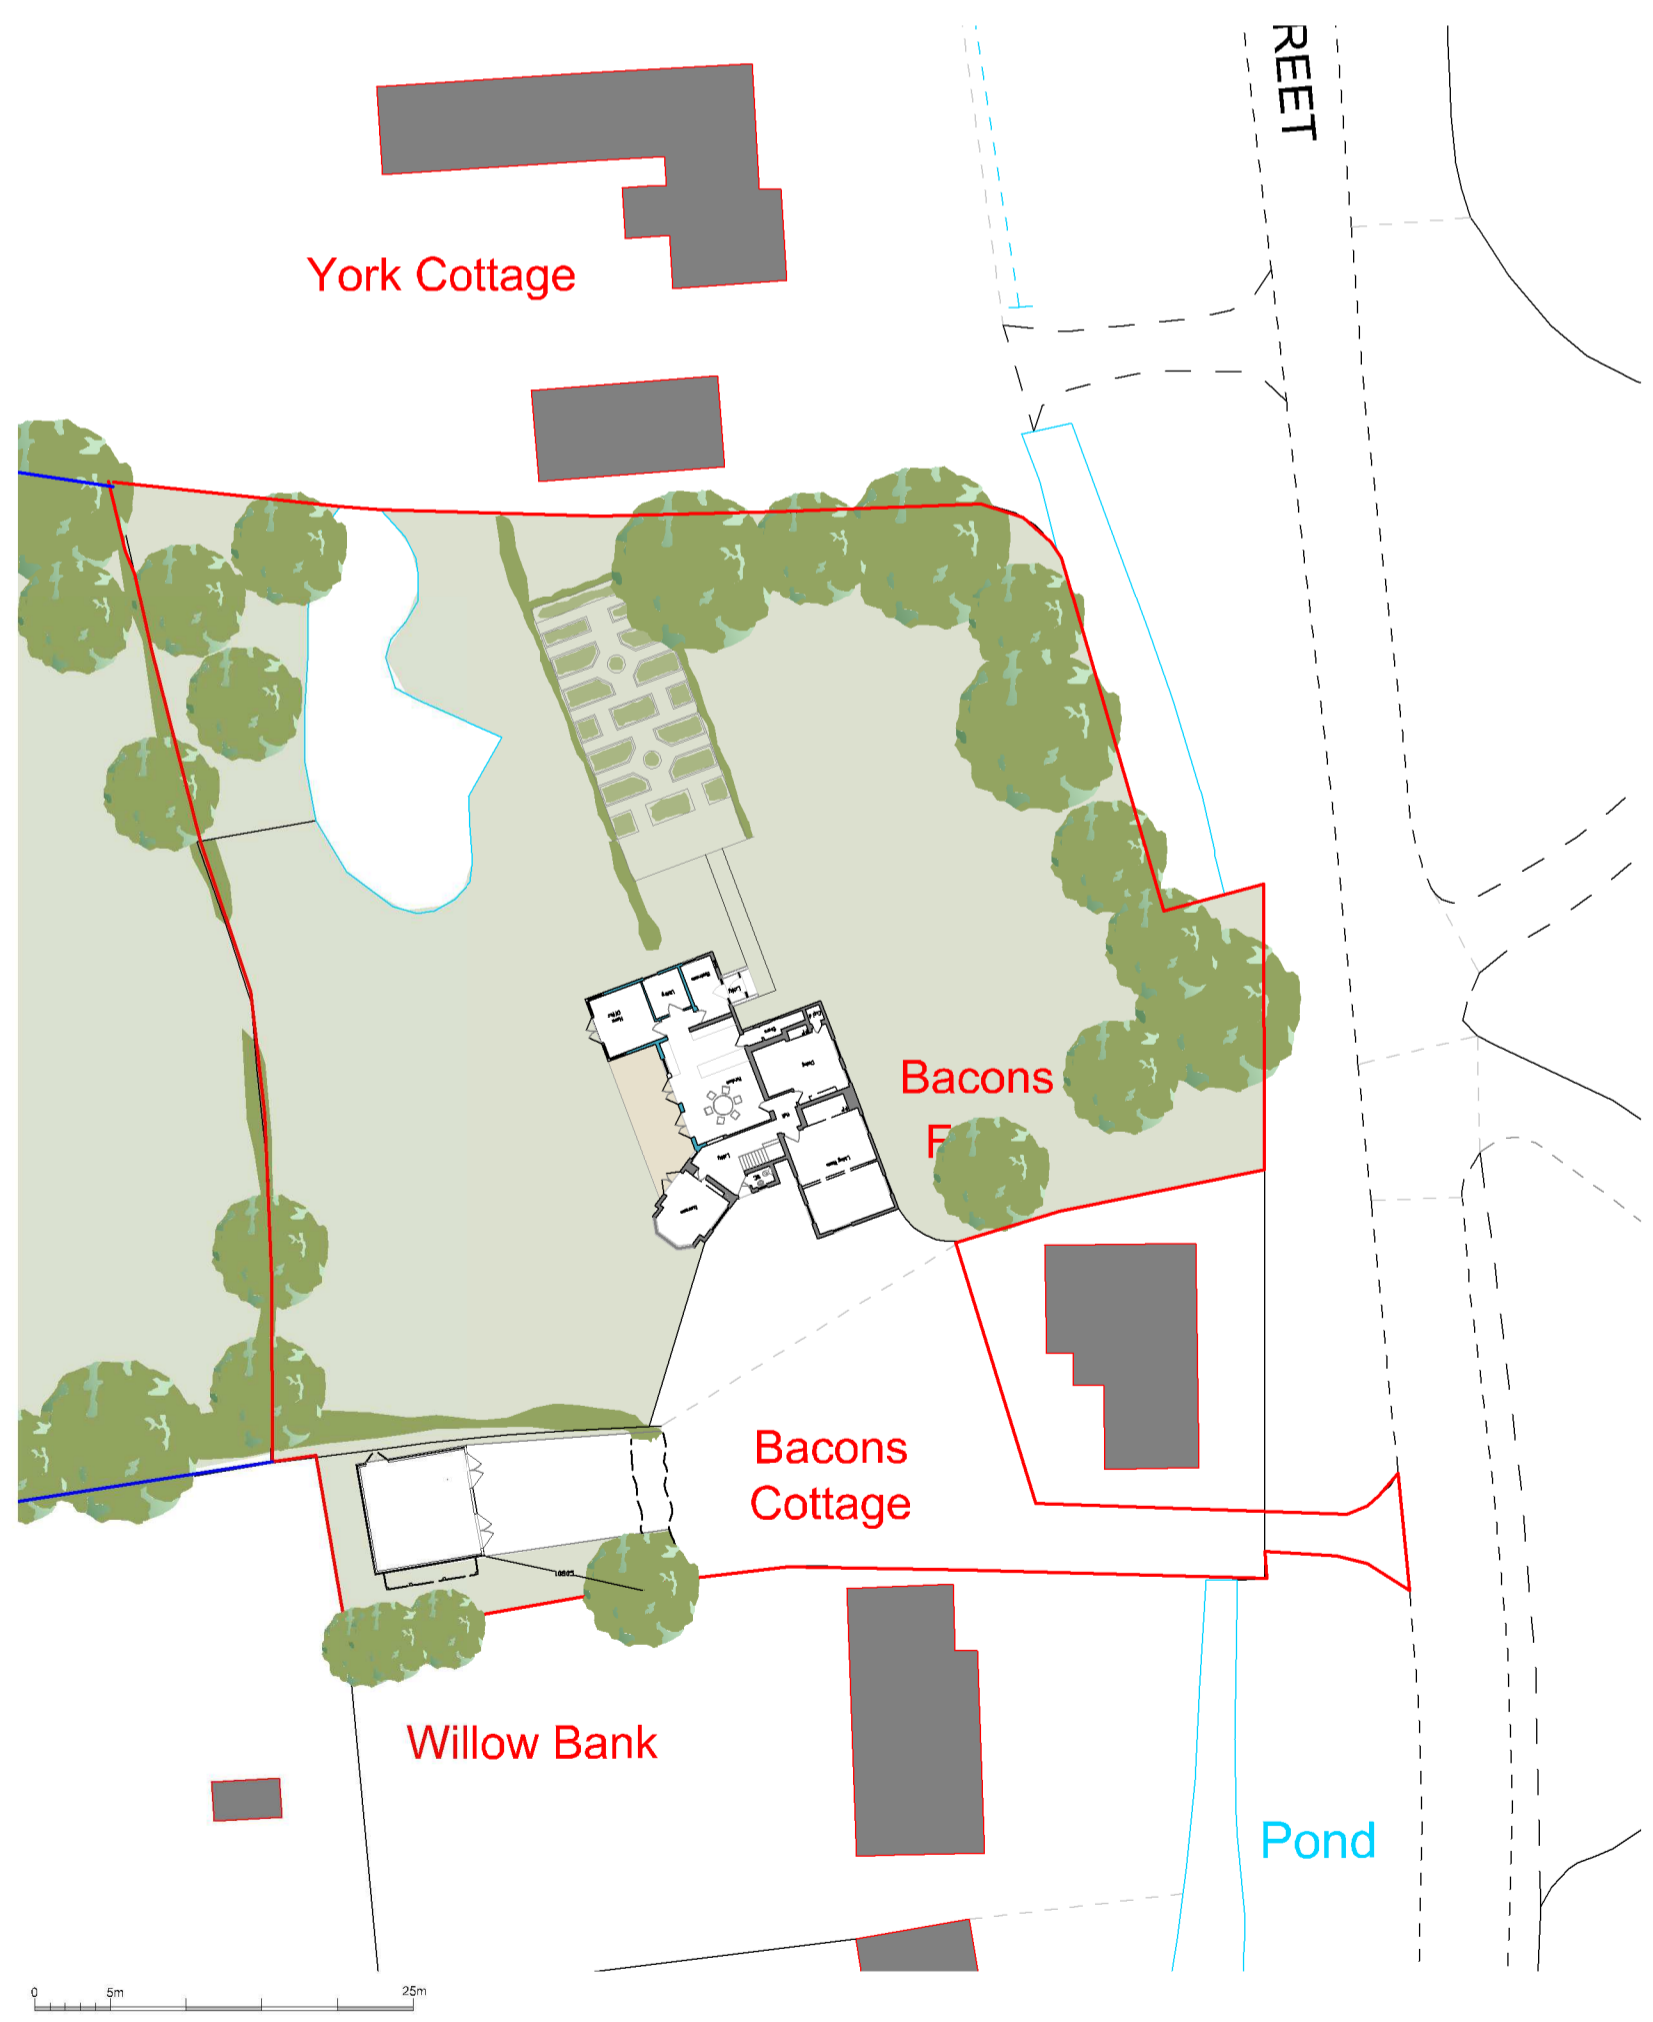


1:500 Block Site Plan



1:1250 Site Location Plan

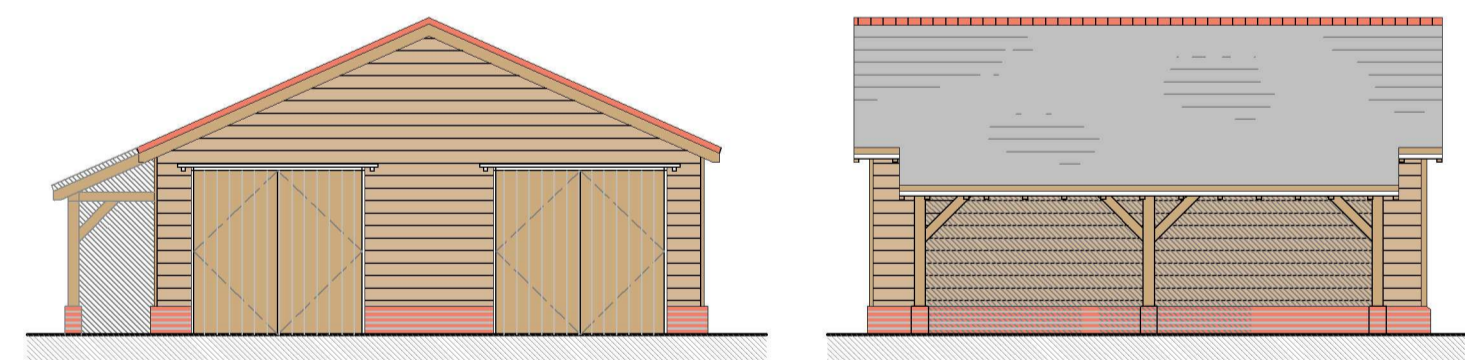


1:100 Proposed Front Elevation 1:100 Proposed Flank Elevation

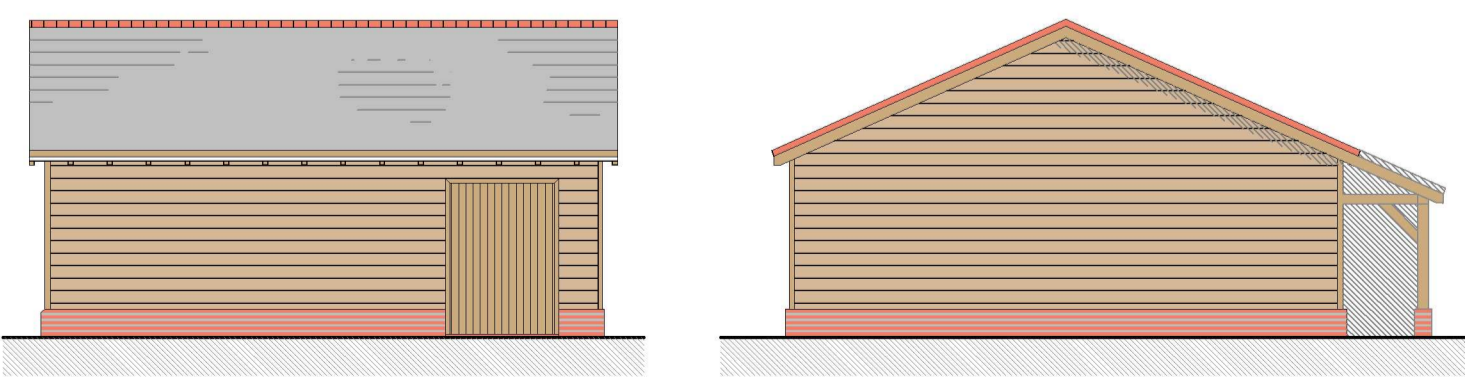

1:100 Proposed Flank Elevation 1:100 Proposed Rear Elevation

1:100 Proposed Garage Floor Plans and Elevations

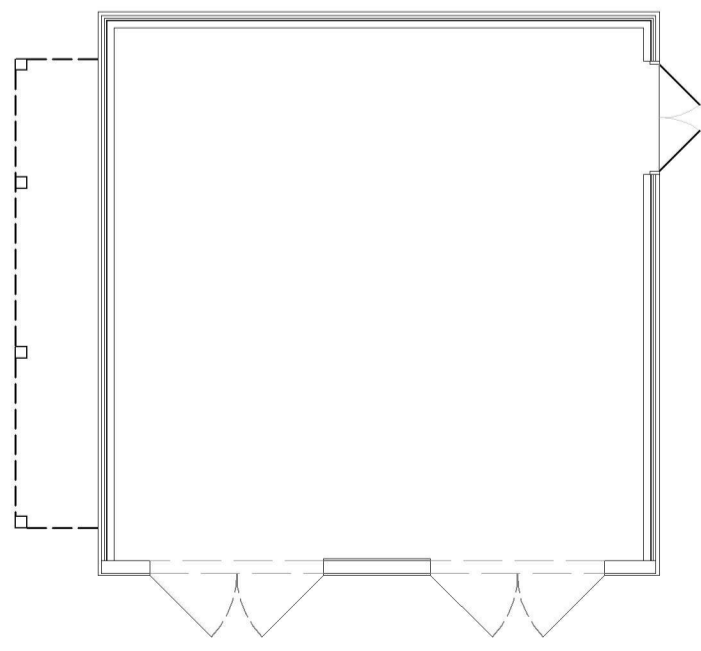

1:100 Ground Floor

Proposed Extension and Garage - Bacons Farm, Henham, Essex

Planning Application

THE PLANNING CONSULTANCY LTD The Studio, 2 Bradbury Farm Barns Hare Street, Buntingford, Hertfordshire, SG9 0DX		
Project Name: Bacons Farm	Project No: 308	
Drawing Title: Proposed Elevations Floor Plans	Drawn by: CJH	
Scale: 1:100 @ A1	Date Drawn: 14/03/2022	DRG NO: 300