



02 | EXISTING NORTH ELEVATION

Scale 1:50 @ A3

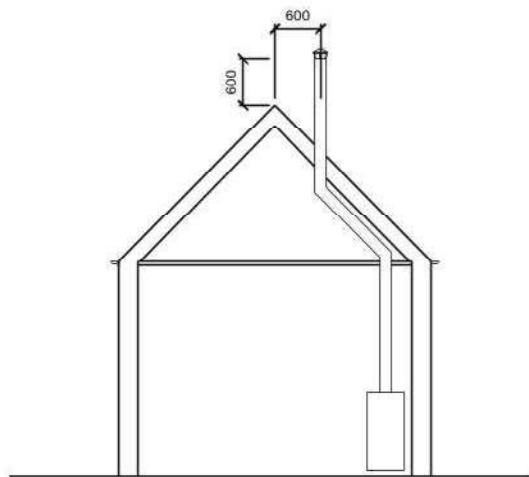


01 | PROPOSED FLUE DIAGRAM

Scale 1:100 @ A3

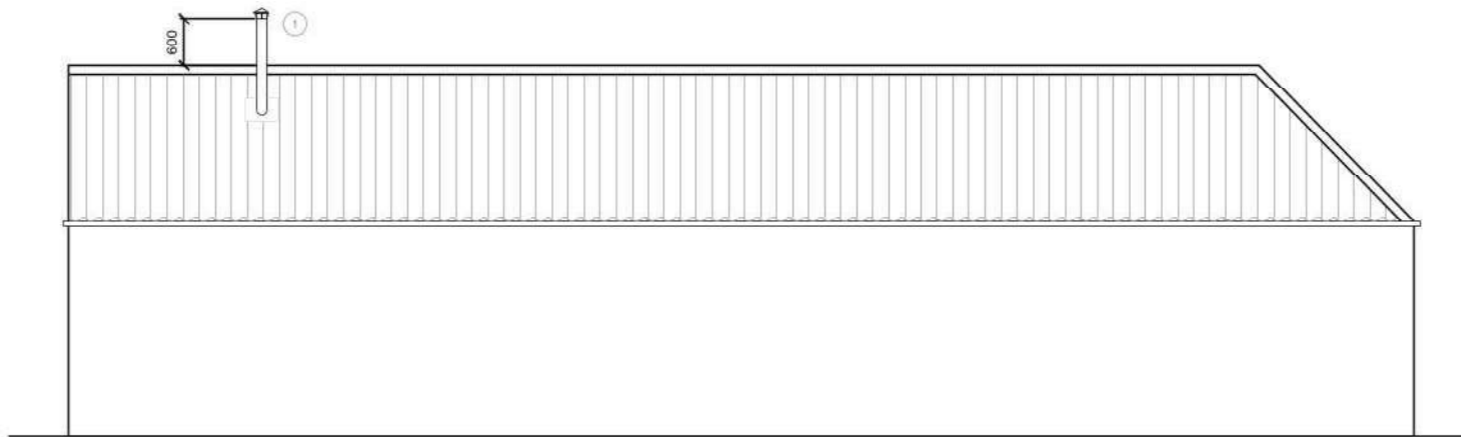

01 | PROPOSED NORTH ELEVATION

Scale 1:100 @ A3

 

DRAWING NOTES

- ① New 150mm diameter steel flue with matte-black finish.

PROJECT TITLE: FELL COTTAGE, RAITHY				SCORER HAWKINS ARCHITECTS <small>Lodge Farm Barns Skendleby, Spilsby Lincolnshire, PE23 4QF</small>
DRAWING TITLE: EXISTING AND PROPOSED NORTH ELEVATIONS, PROPOSED FLUE DIAGRAM				
DRAWING NO.:	REVISION:	ISSUE DATE:	SCALE:	<small>01754 890089 projects@scorerhawkins.co.uk www.scorerhawkins.co.uk</small>
2496-P01	-	14/02/2024	1:50	