




Front Elevation

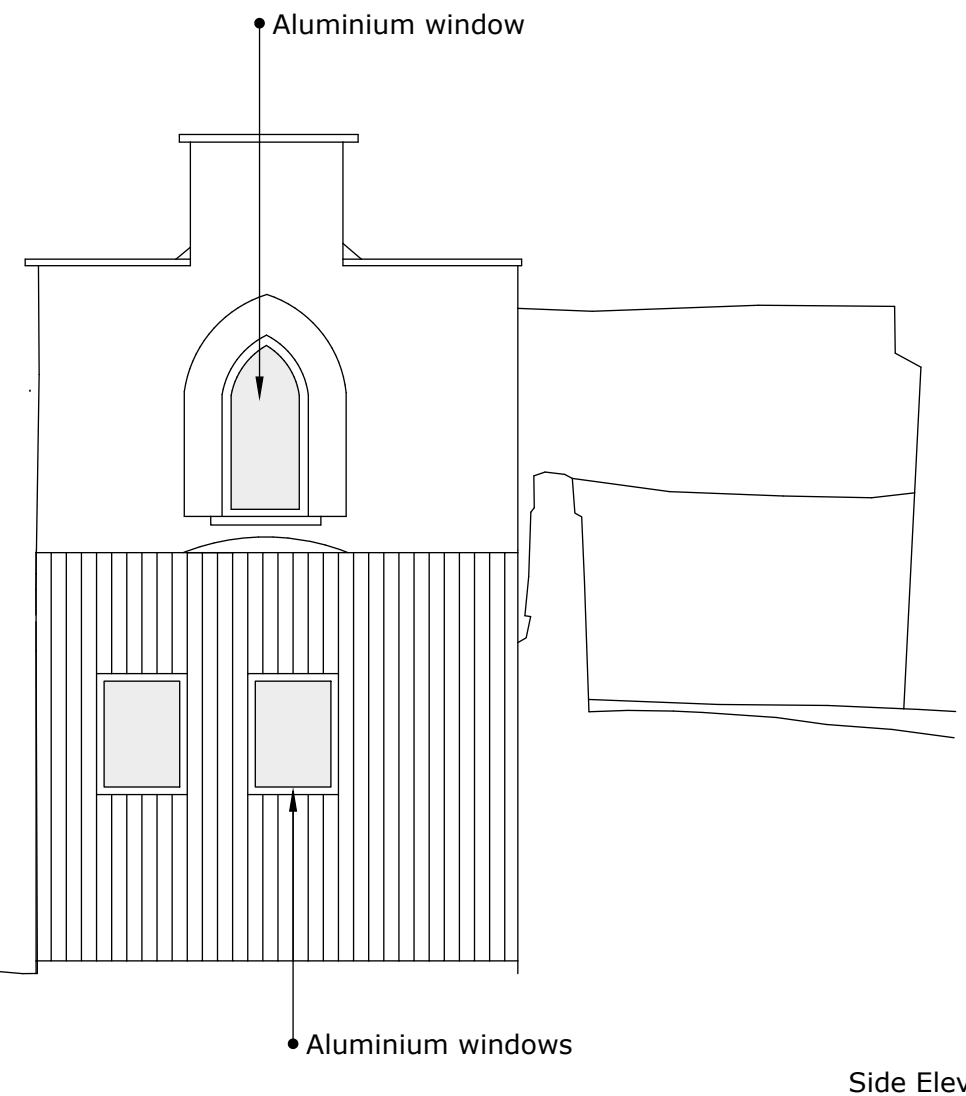

Side Elevation

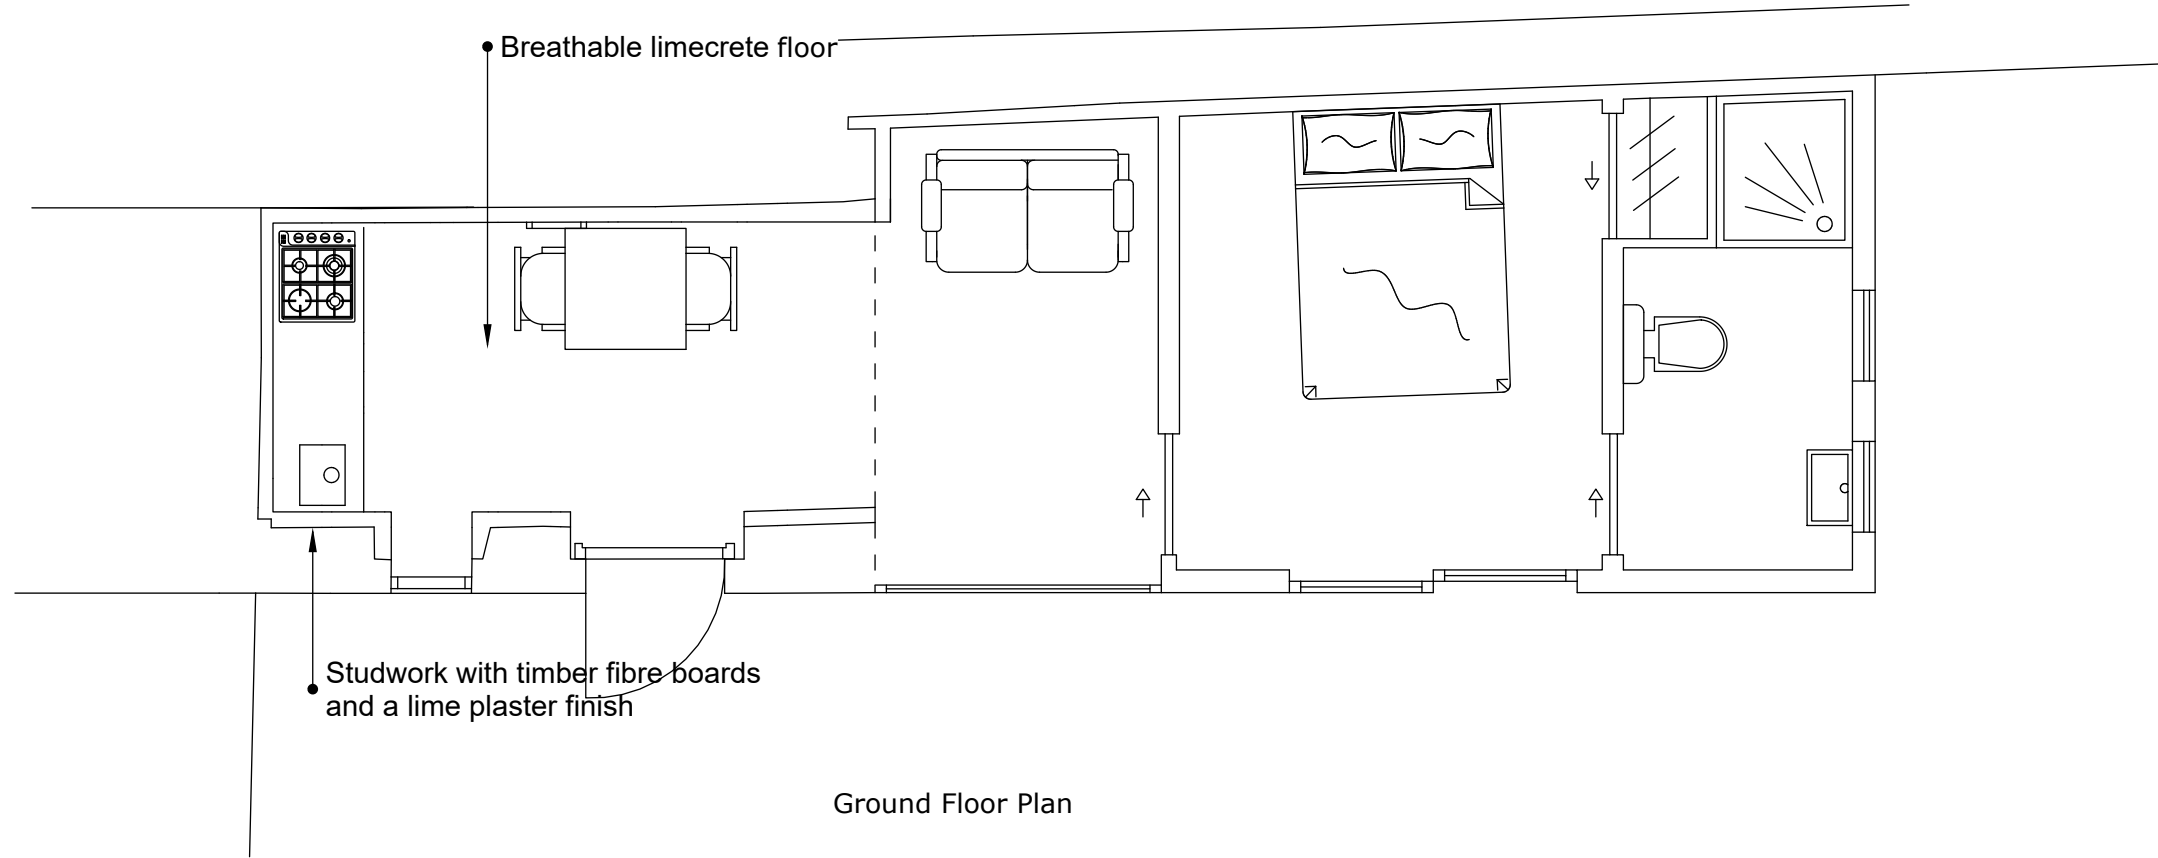


Ground Floor Plan

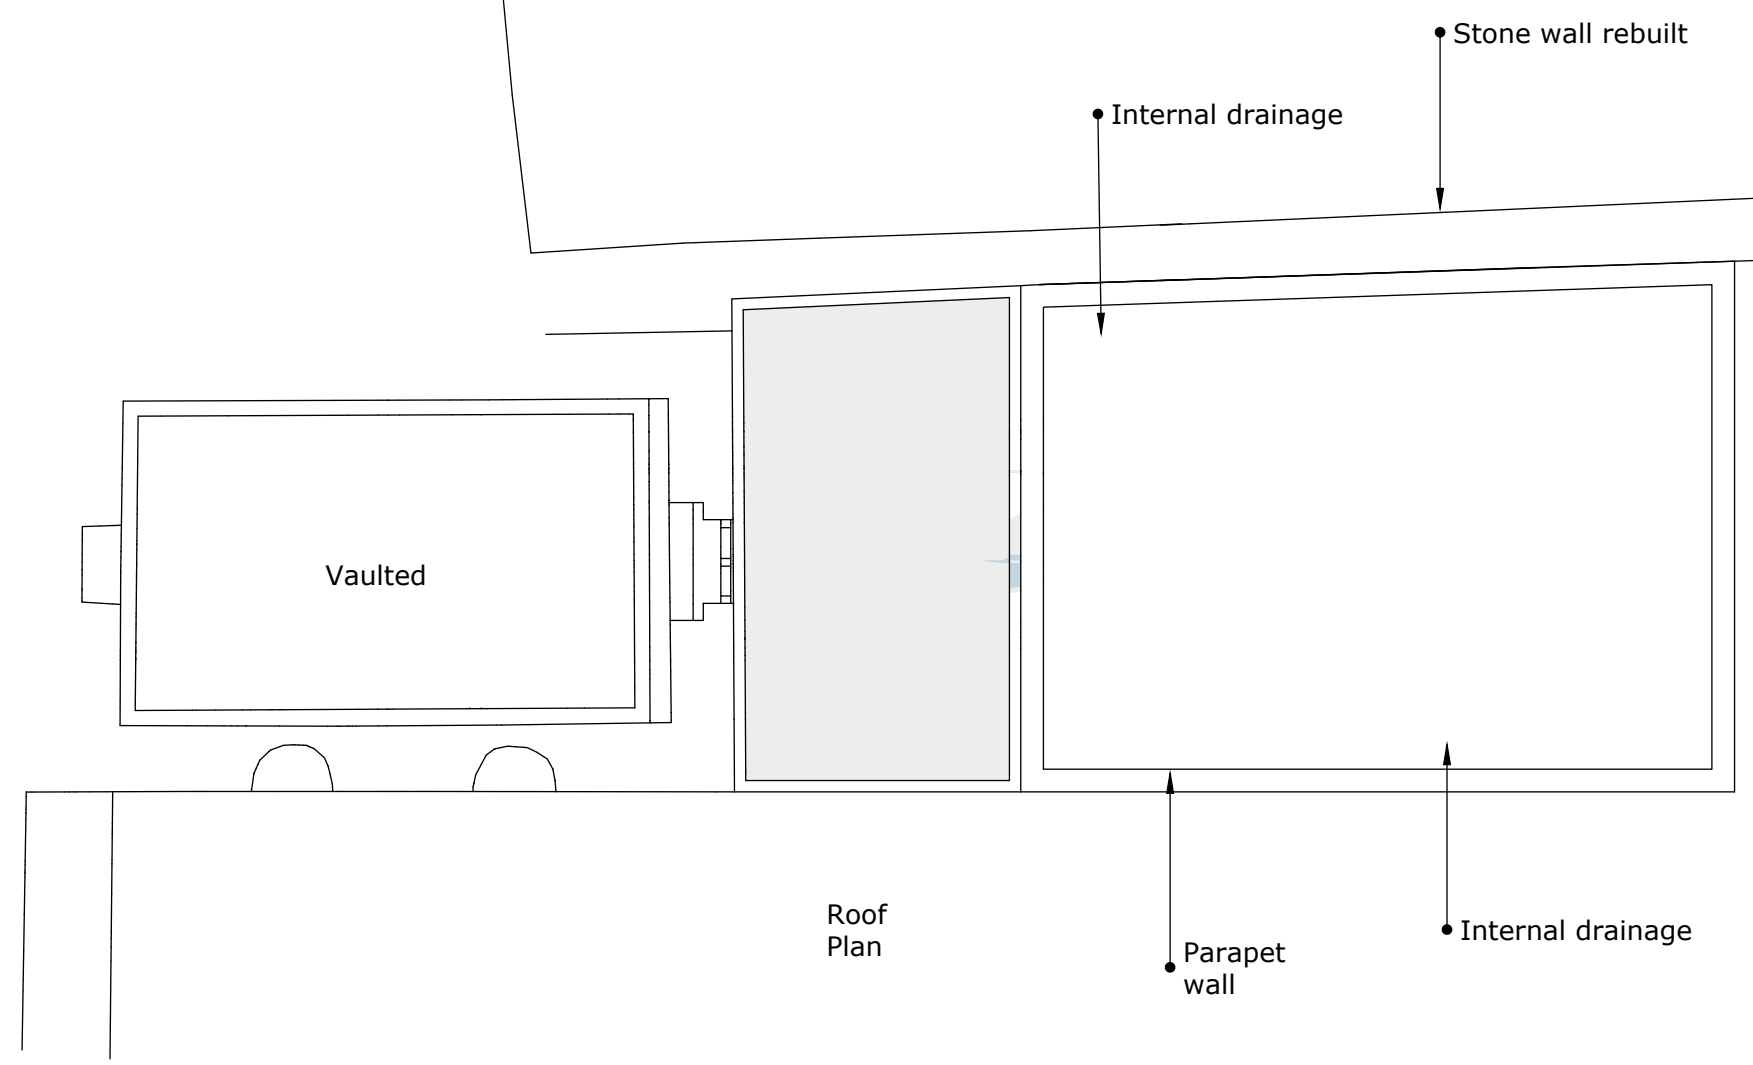

Roof Plan

\* Full material details and specification of works to be secured by pre-commencement condition.

 

  
GENERAL NOTES:  
 1. To be read in conjunction with other consultants drawings.  
 2. All dimensions to be checked on site. Not for construction.  
 3. Do not scale or drawing (except for printing purposes only).  
 © 2022 Acre Planning Ltd

SITE: **The Folly**

DRAWING NAME: **Proposal**

REVISION LIST:  
 A) First Issue  
 B)  
 C)

ISSUED FOR: **Planning**  
 SCALE: **1:200 A2**

Rev: **a**  
 Drawing No: **04**