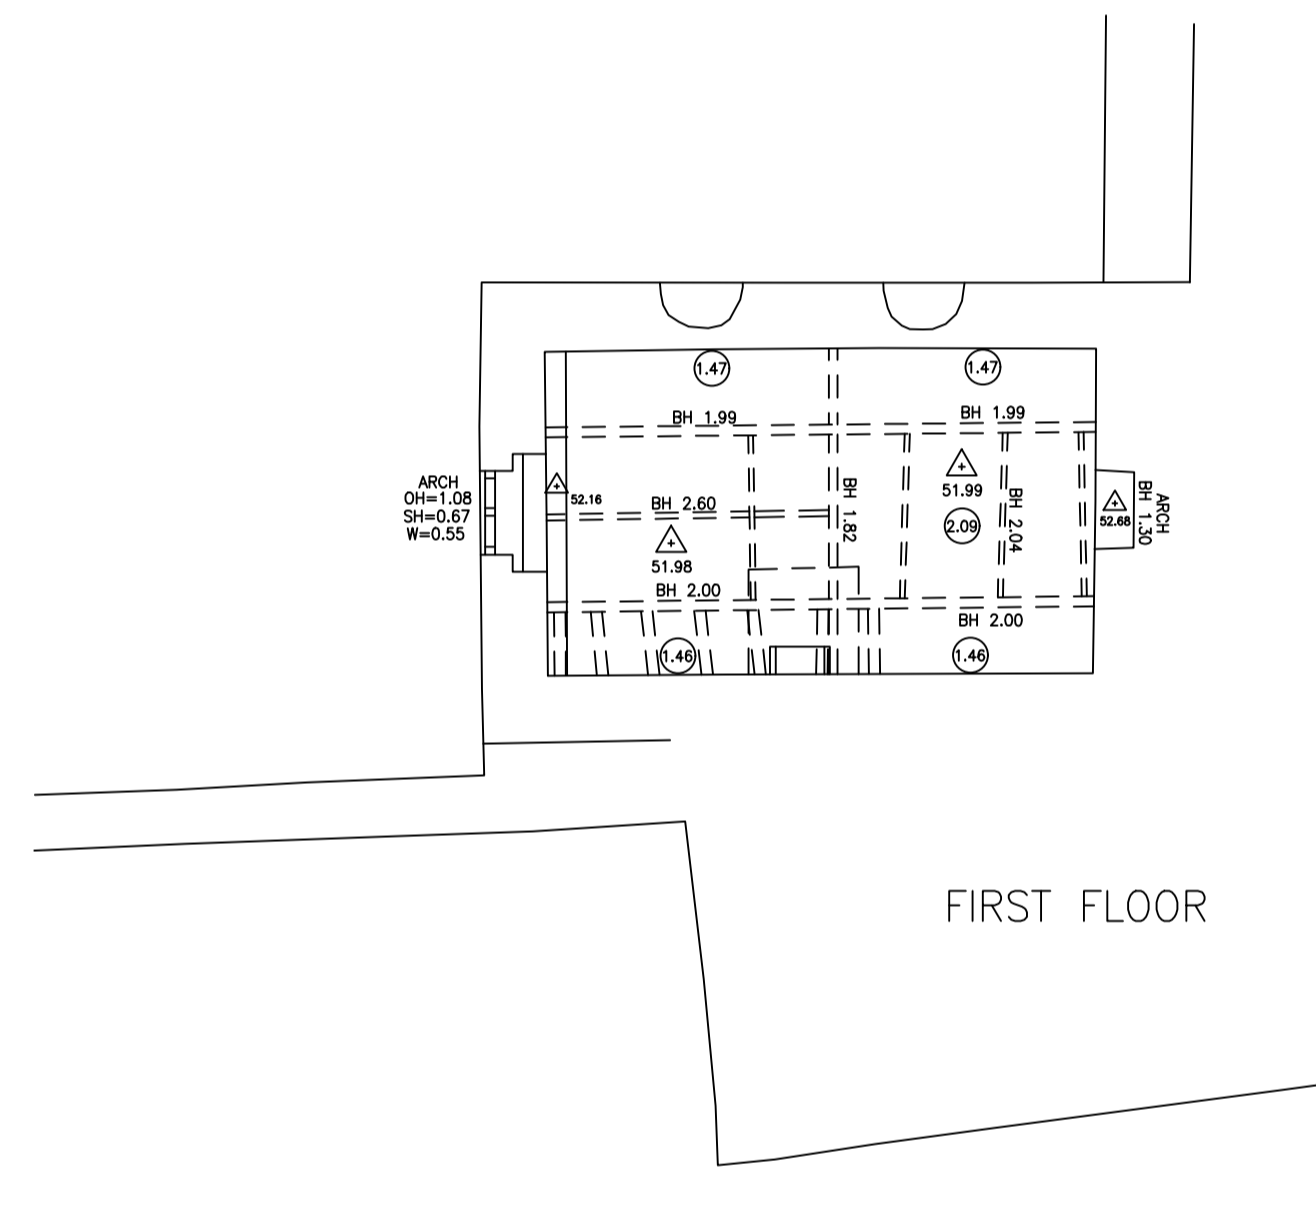

 
 
 



GROUND FLOOR



FIRST FLOOR

Key:

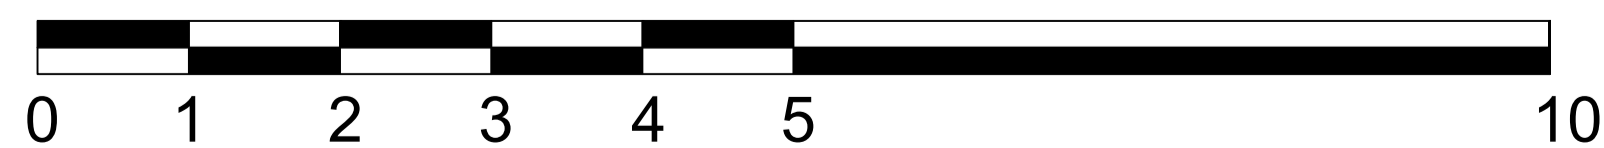-  FLOOR LEVEL (m ABOVE ODN)
-  CEILING HEIGHTS (m ABOVE FLOOR LEVEL)
- OH OPENING HEIGHT
- SH SILL HEIGHT
- W WINDOW WIDTH
-  BEAM (FLOOR TO BOTTOM OF BEAM HEIGHT)
-  LEVEL (M ABOVE ODN)



SCALE BAR 1:50

Client

Monument Geomatics Limited
 The Carlson Suite, Vantage Point Business Village, Mitcheldean, GL17 0DD
 Tel +44 (0)1594 546324 Fax +44 (0)1594 541333
 Email enquiries@monumentgeomatics.co.uk
 www.monumentgeomatics.co.uk



Project

PARK HOUSE
THORNBURY

Drawing

EXISTING LAYOUT
FLOOR PLANS

Drawn by: MA Date: AUG 23

Checked by: RM Date: AUG 23

Approved by: MONUMENT GEOMATICS Date: AUG 23

Drawing No. Revision

MG2749_FP1

Drawing Scale: 1:50 @ A1

© Copyright Monument Geomatics Ltd.