


Denotes approximate boundary of the site. For more detailed information please refer to Architects drawing no' 101 and Plot passports

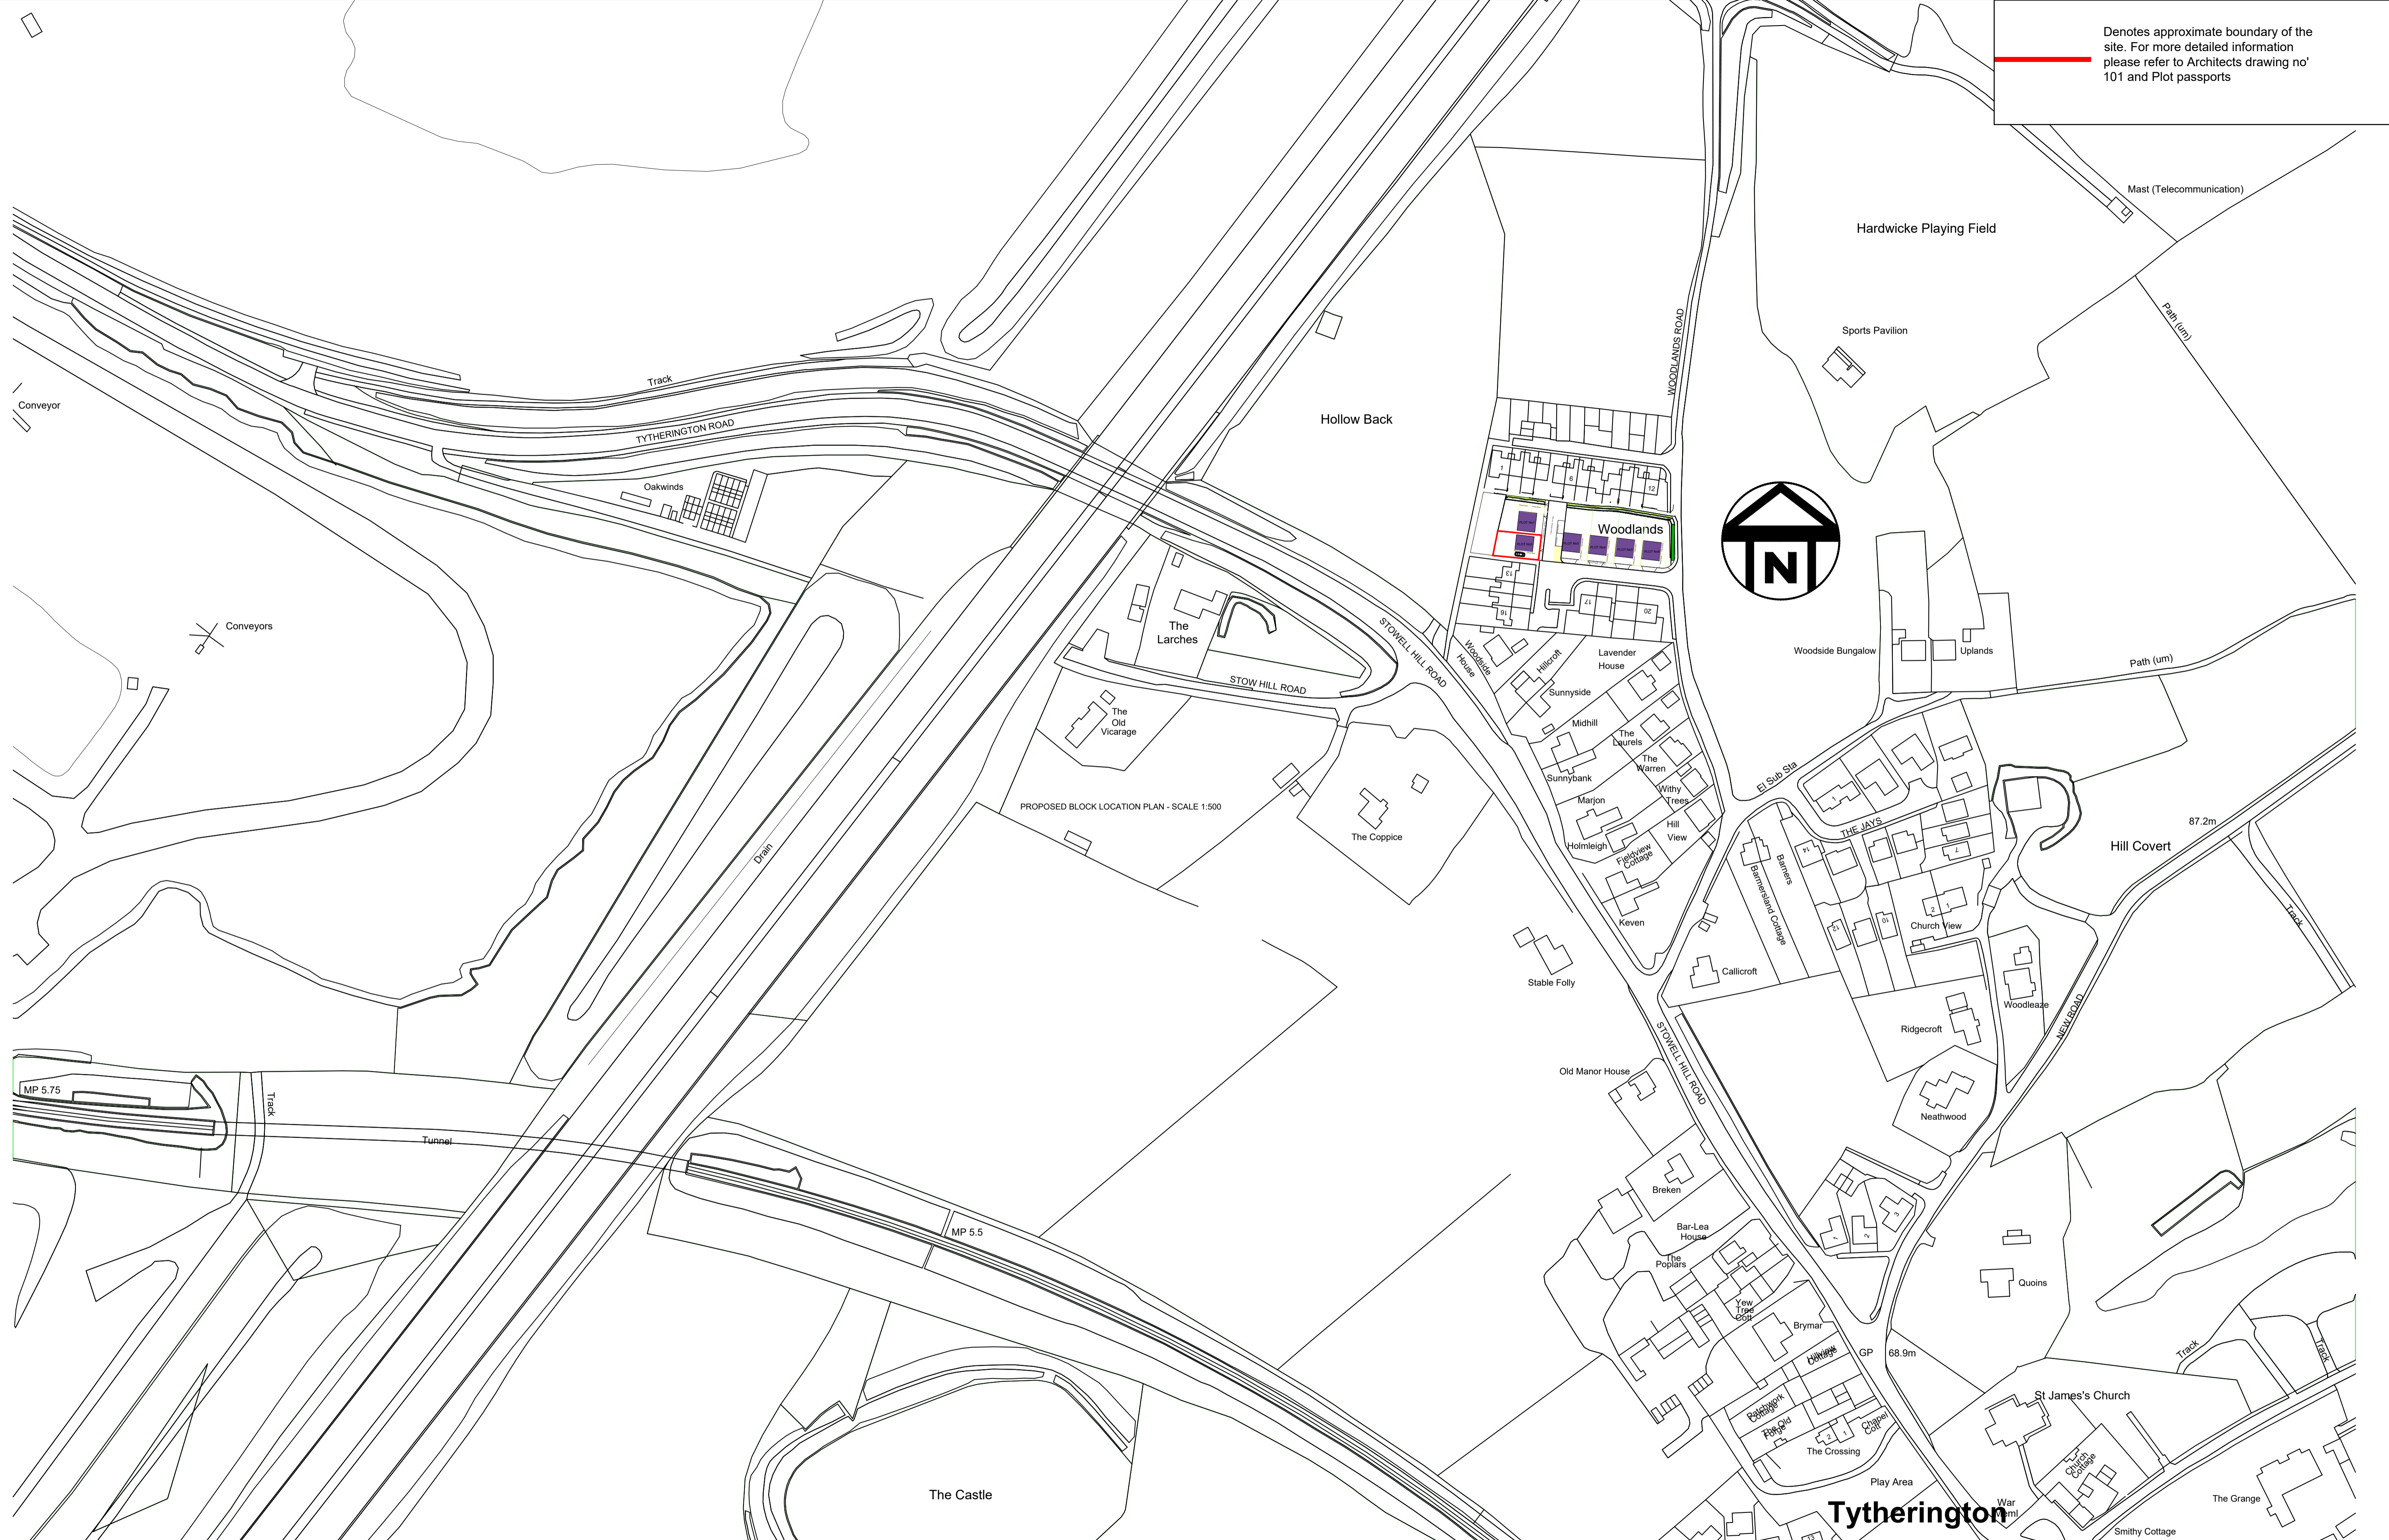

PROPOSED BLOCK LOCATION PLAN - SCALE 1:500

REV P02 - 24.08.2022 - Revisions for Tender Issue

Tytherington



PROPERTY SERVICES
BUILDING DESIGN AND PROJECT MANAGEMENT
 SOUTH GLOUCESTERSHIRE COUNCIL
 THE COUNCIL OFFICES,
 BADMINTON ROAD, YATE,
 SOUTH GLOUCESTERSHIRE BS37 5AF
 TEL: 01454 868686

PROPERTY NAME & ADDRESS
 Land at Woodlands Road - Plot 2
 Tytherington
 Wotton Under edge
 South Gloucestershire
 BS12 8UJ

WIP
 S0 - Work in Progress*
SMARTER
 S1 - For co-ordination**
 S2 - For information
 S3 - For external review and comment
 S4 - For construction approval
 * For internal pre-issue usage only
 ** For master file usage only
DOCUMENTATION (Non-constructural)
 D1 - For costing
 D2 - For tender
 D3 - For contractor design
 D4 - For manufacturer/preparation

DOCUMENTATION - SIGN-OFF
 A - For construction
 B1 - For construction, with comments
 C - Comprehensive revisions needed
PUBLISHED DOCUMENTATION (Constructural)
 A1, A2, A3 - Approved & accepted as stage complete
 B1, B2, B3 - Partially signed-off, with minor comments from the Client
 All minor comments should be indicated by the insertion of a clear and a statement of 'in abeyance' until the comment is resolved, then resubmitted for sign-off authorization.
ARCHIVE
 All - All files
 FC - Final Construction

SCALE 1:1250
 DRAWN Jules
 CHECKED APPROVED
 PROJECT CODE F.002.DA
 DATE February 2024

PROJECT TITLE
 Self Build Scheme - Woodlands, Tytherington
 DRAWING TITLE
 Proposed Site Plans
 Site Location Plan

PHASE
 Planning
 DRAWING NUMBER
 PROJECT ORIGIN VOLUME/ SYSTEM LEVEL/ LOCATION TYPE ROLE
 WDL21- SGC - XX - XX - DR - A

SUITABILITY
 S2
 DWG No
 00100
 REVISION
 P01