






01 Proposed Front Elevation
Scale 1:100

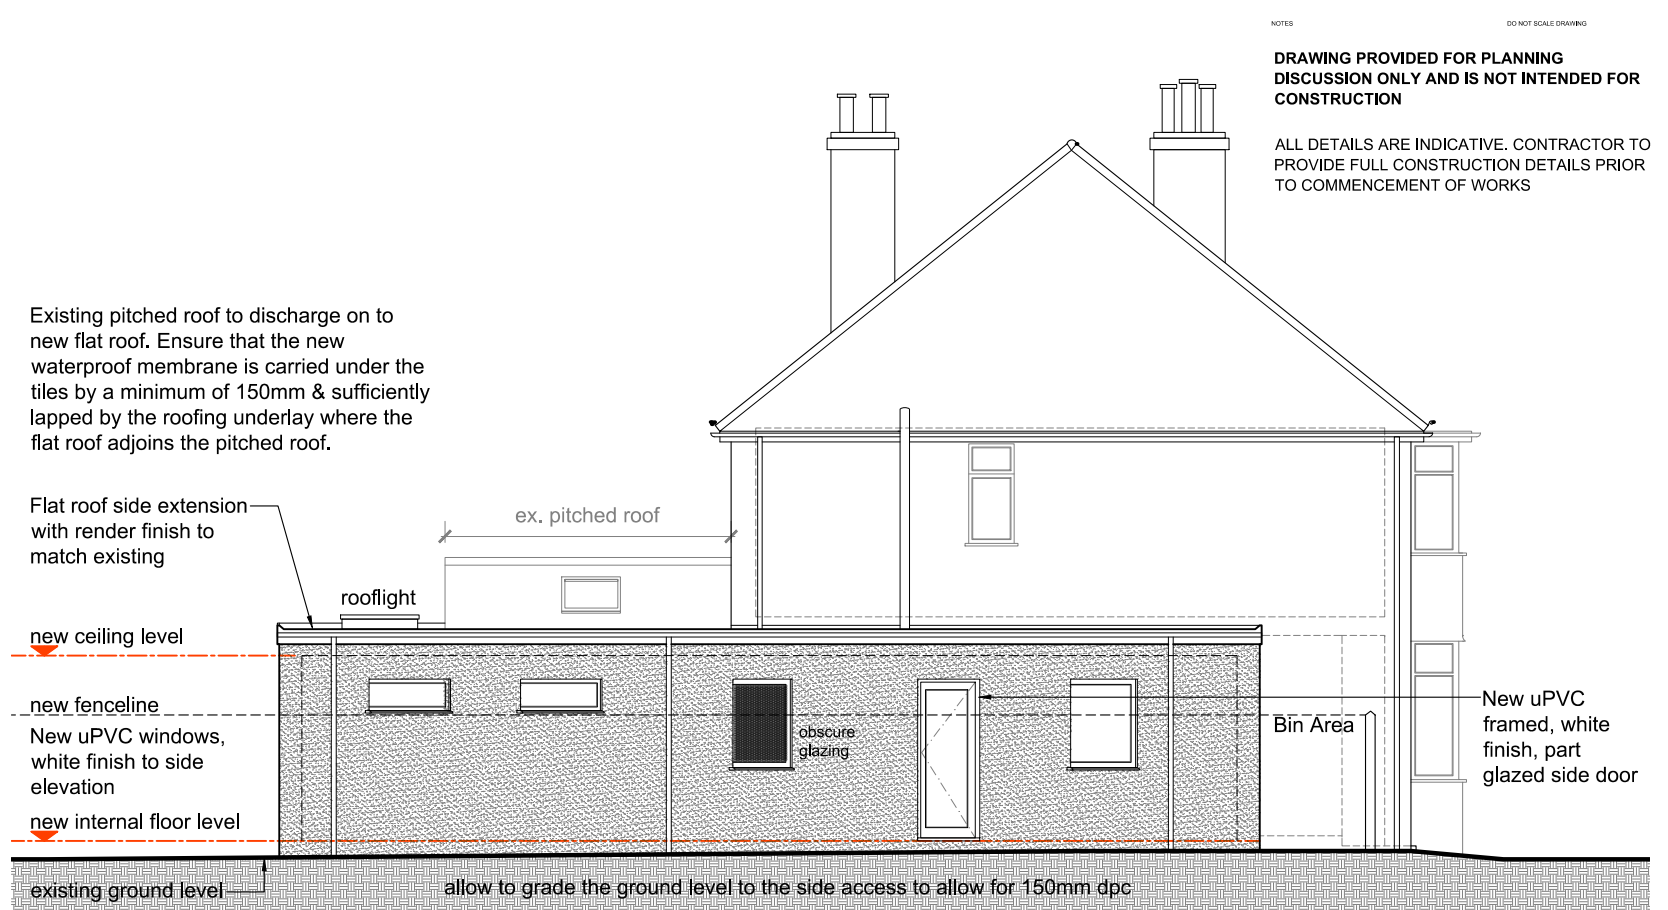

02 Proposed Side Elevation from No.4
Scale 1:100

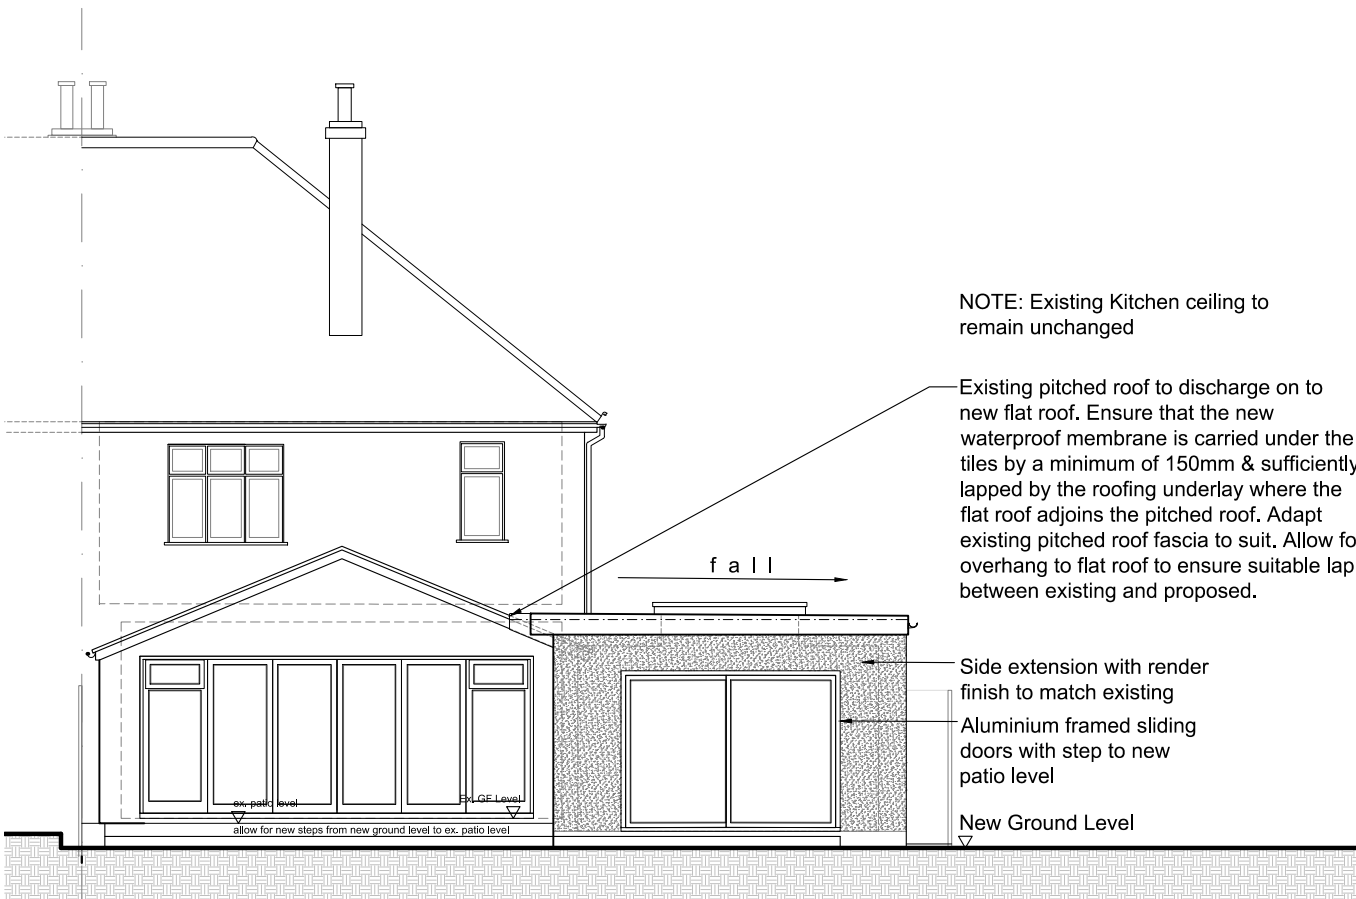

03 Proposed Rear Elevation
Scale 1:100

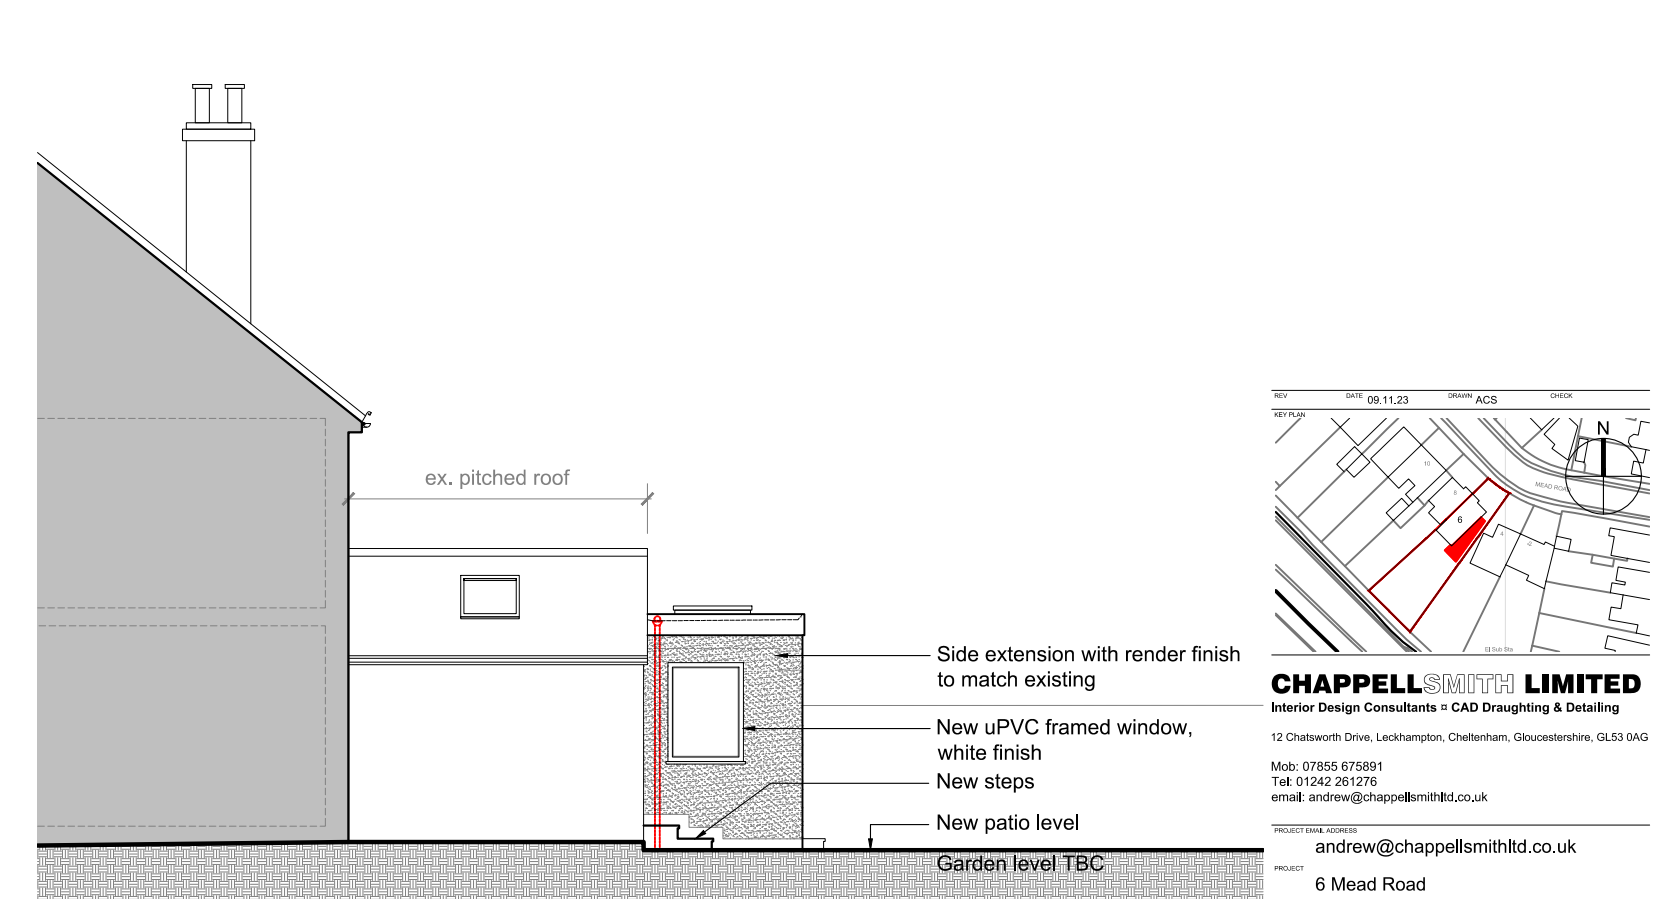

04 Proposed Part Side Elevation from No.8
Scale 1:100

NOTES
DO NOT SCALE DRAWING
DRAWING PROVIDED FOR PLANNING DISCUSSION ONLY AND IS NOT INTENDED FOR CONSTRUCTION
ALL DETAILS ARE INDICATIVE. CONTRACTOR TO PROVIDE FULL CONSTRUCTION DETAILS PRIOR TO COMMENCEMENT OF WORKS



CHAPPELL SMITH LIMITED
Interior Design Consultants • CAD Drafting & Detailing
12 Chatsworth Drive, Leckhampton, Cheltenham, Gloucestershire, GL53 0AG
Mob: 07855 675891
Tel: 01242 261276
email: andrew@chappellsmithltd.co.uk

PROJECT FILE ADDRESS
andrew@chappellsmithltd.co.uk
PROJECT
6 Mead Road
Cheltenham
TITLE
Proposed Elevations
DRAWING NO
0005
SCALE @ A3
1:100
PROJECT NO
22-439
REV