






**1 PROPOSED GROUND FLOOR PLAN**  
1 : 50

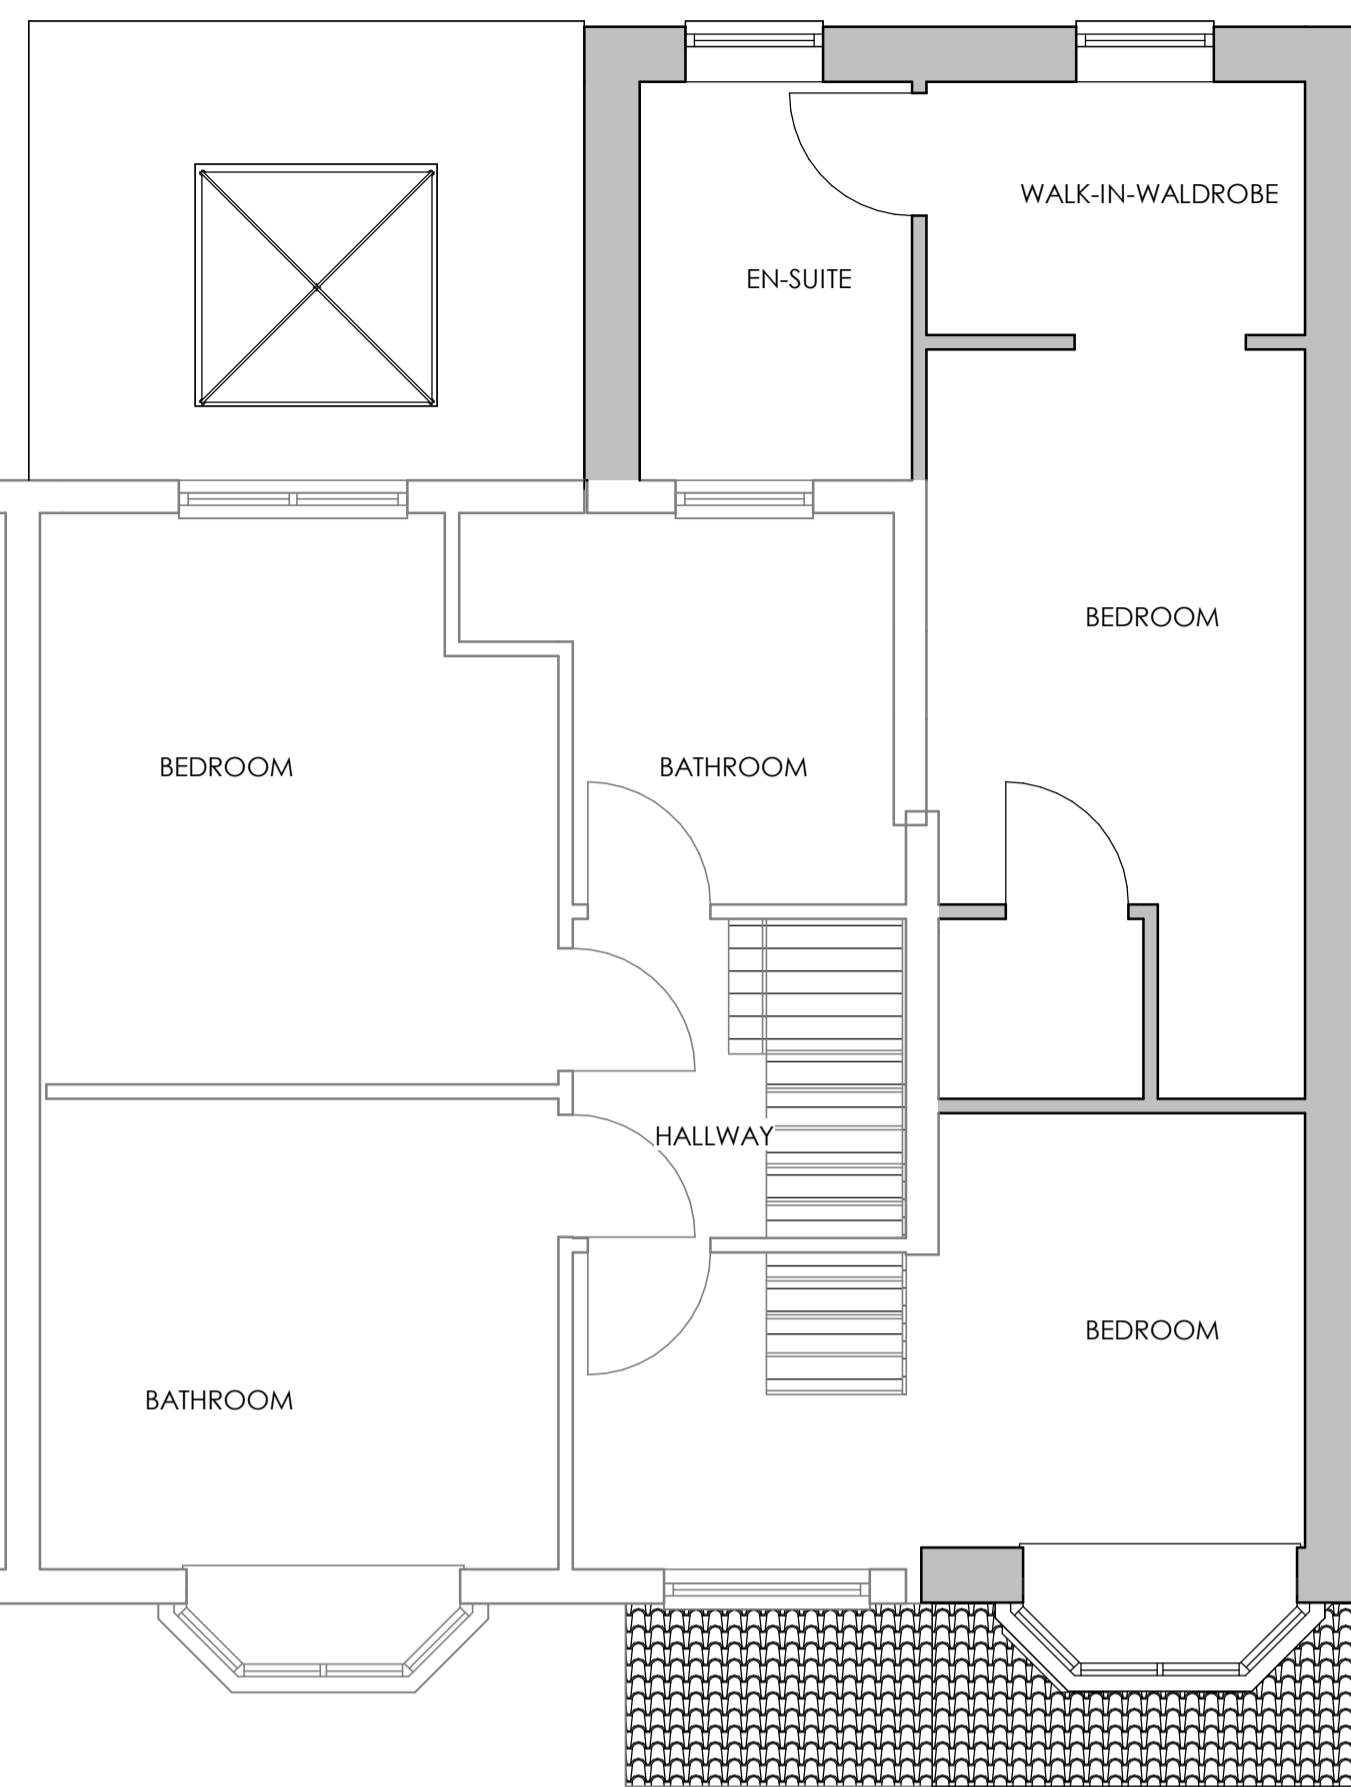

**2 PROPOSED FIRST FLOOR PLAN**  
1 : 50

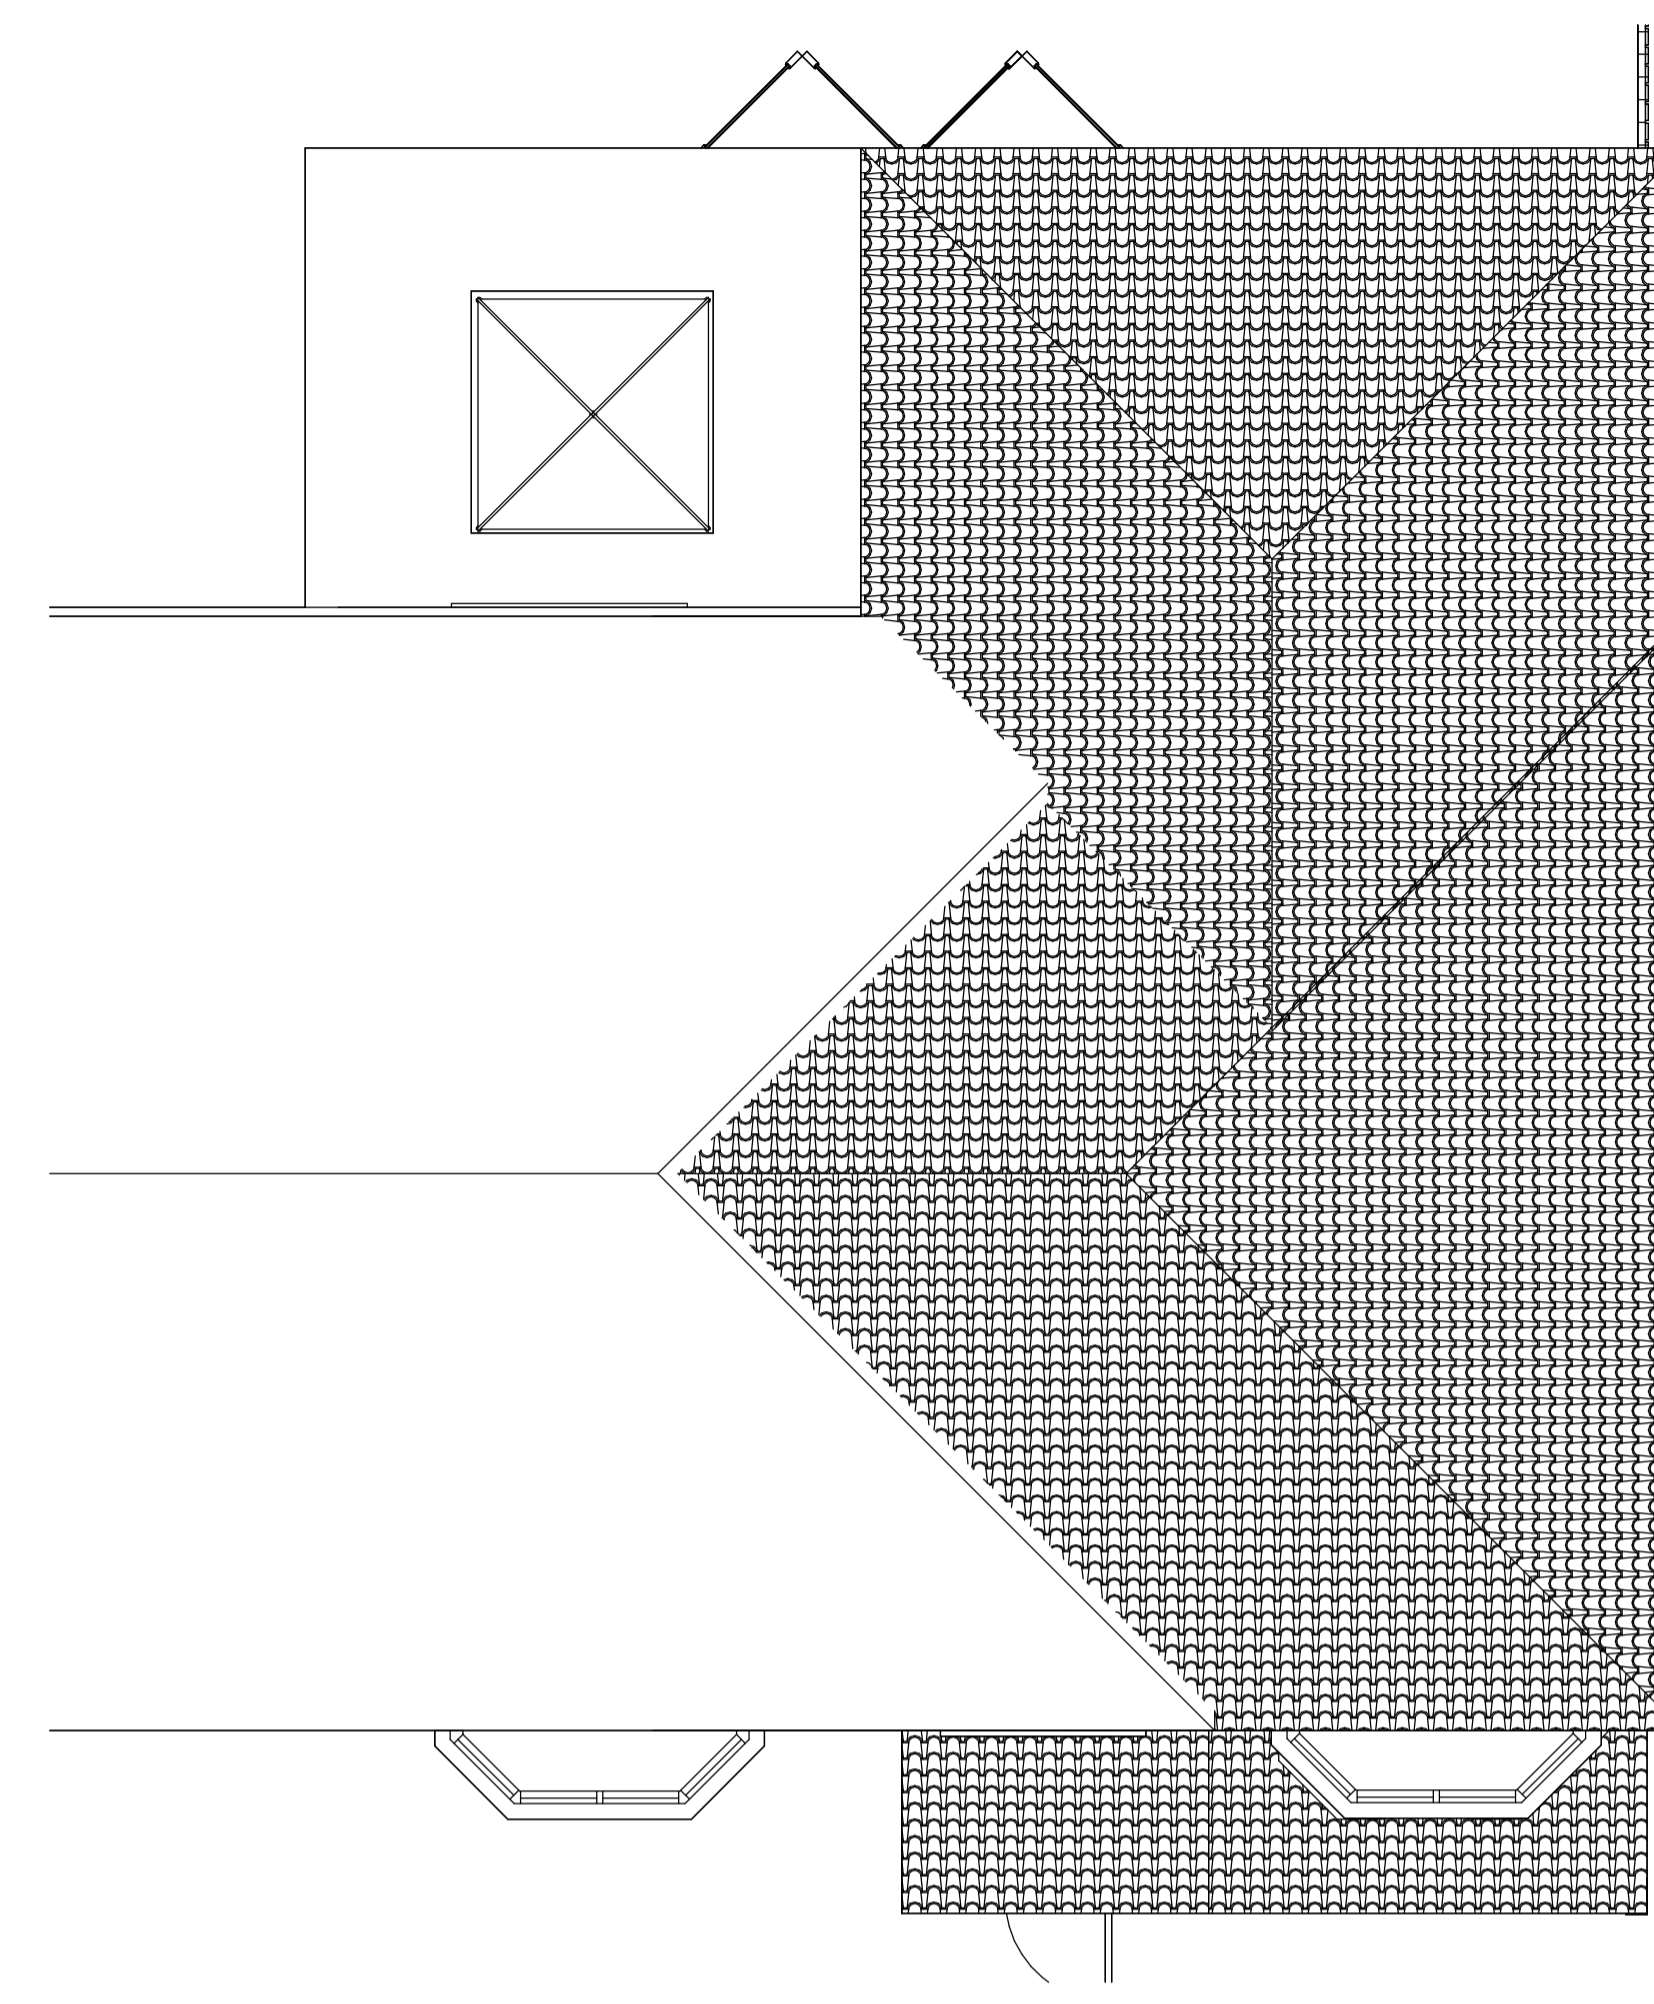

**4 PROPOSED ROOF PLAN**  
1 : 50

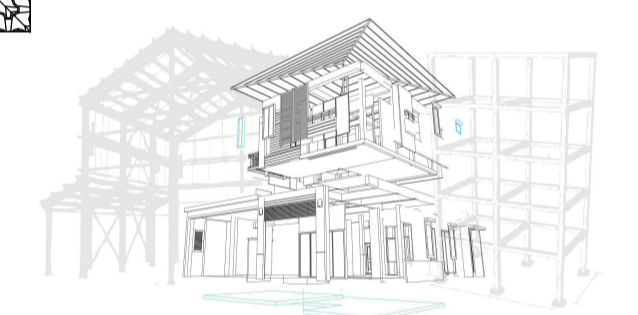

Vision | DESIGN | Group  
Engineering Consultancy

Rev	Description	Date
1	PLANNING SUBMISSION	21/02/24

CODE	SUITABILITY DESCRIPTION	
J	PLANNING SUBMISSION	
STATUS	PURPOSE OF ISSUE	
S2	PLANNING SUBMISSION	
PROJECT	27 GRANADA ROAD	
TITLE	PROPOSED PLANS	
CLIENT	27 GRANADA ROAD	
DRAWN BY	CHECKED BY	DATE
M.W	M.W	24.09.23
SCALE (@ A1)	PROJECT NUMBER	
1 : 50	MCS2185	
DRAWING NUMBER		REV
A102		1