






2 EXISTING FRONT ELEVATION
1 : 50

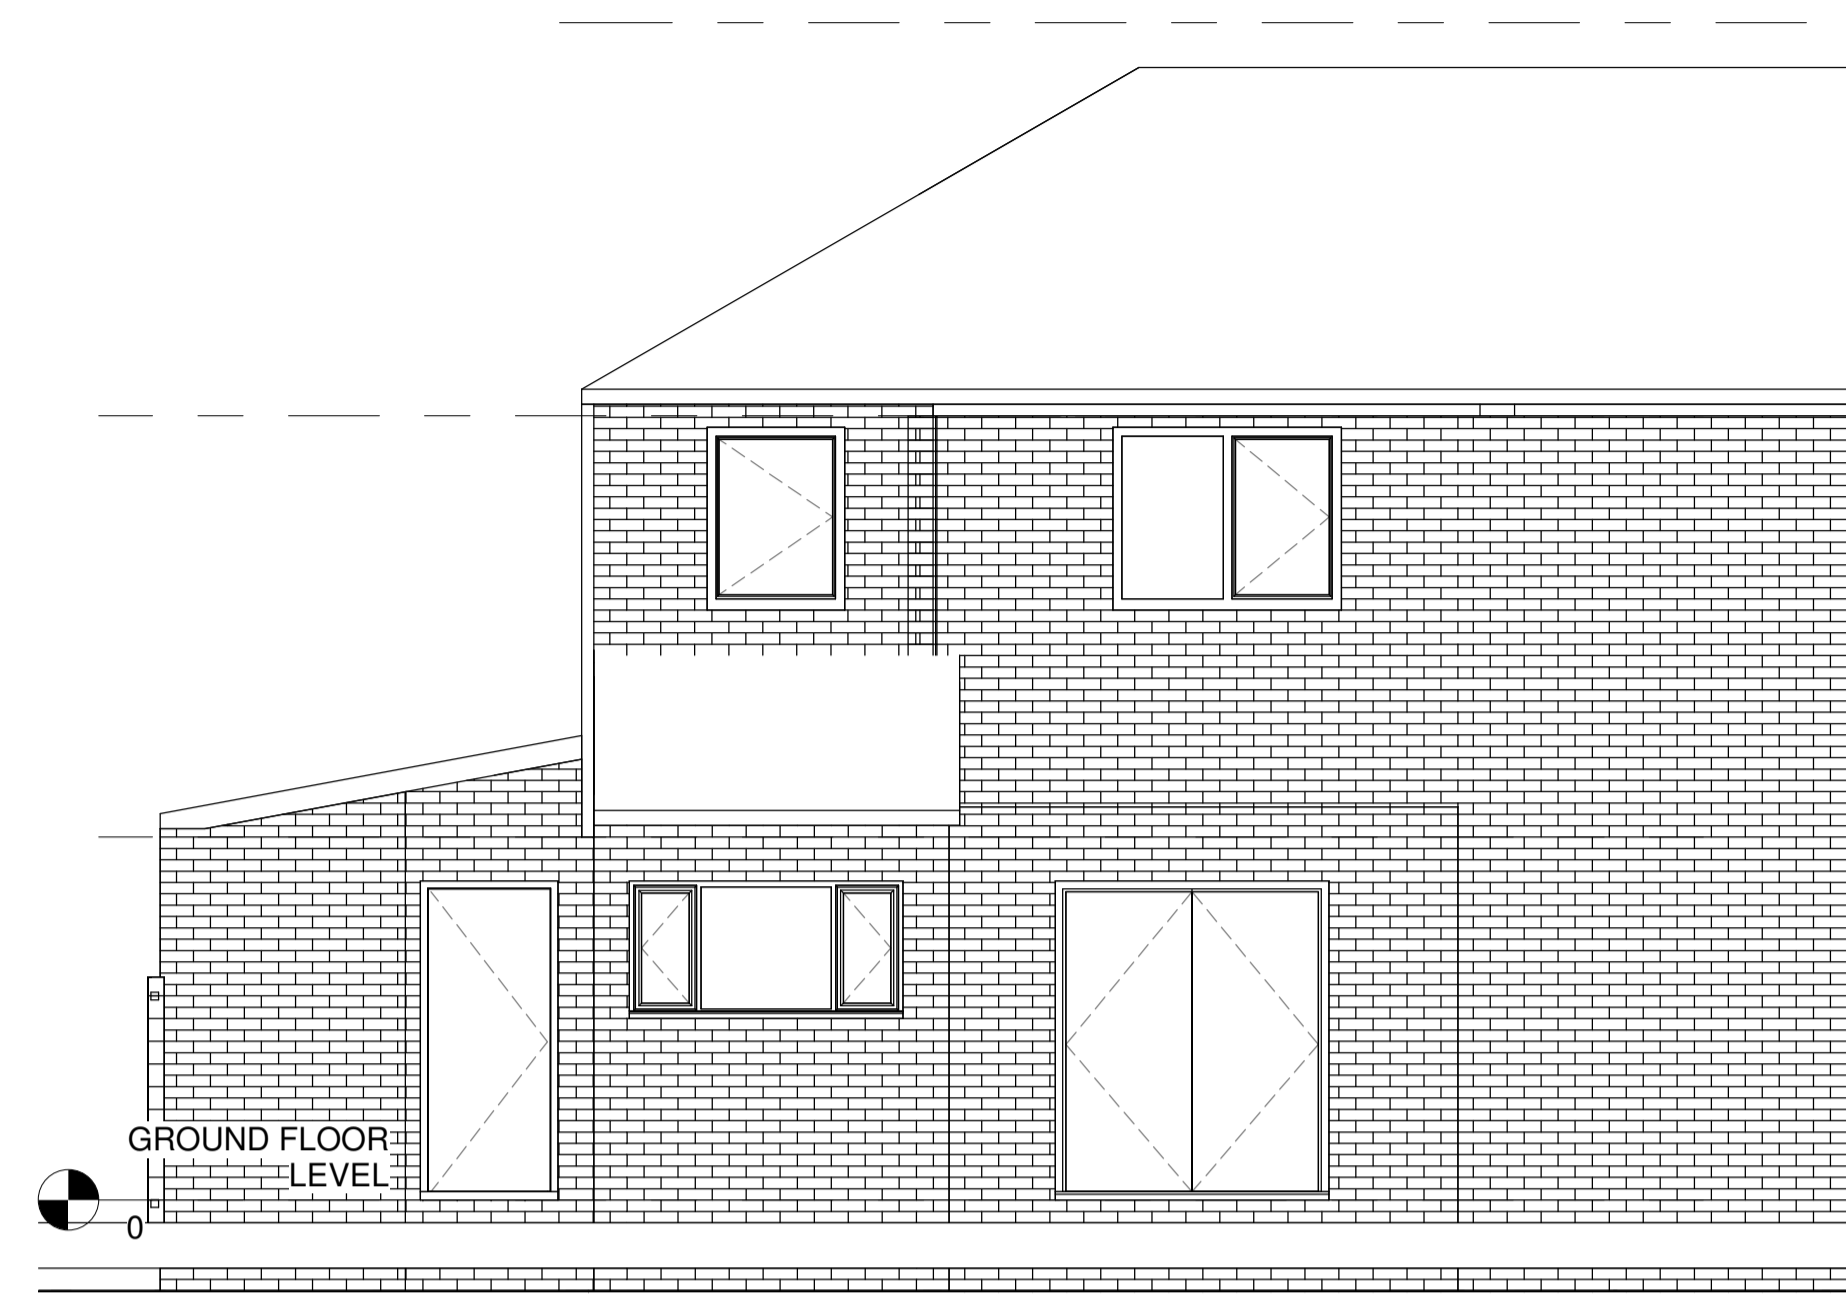


1 EXISTING REAR ELEVATION .
1 : 50

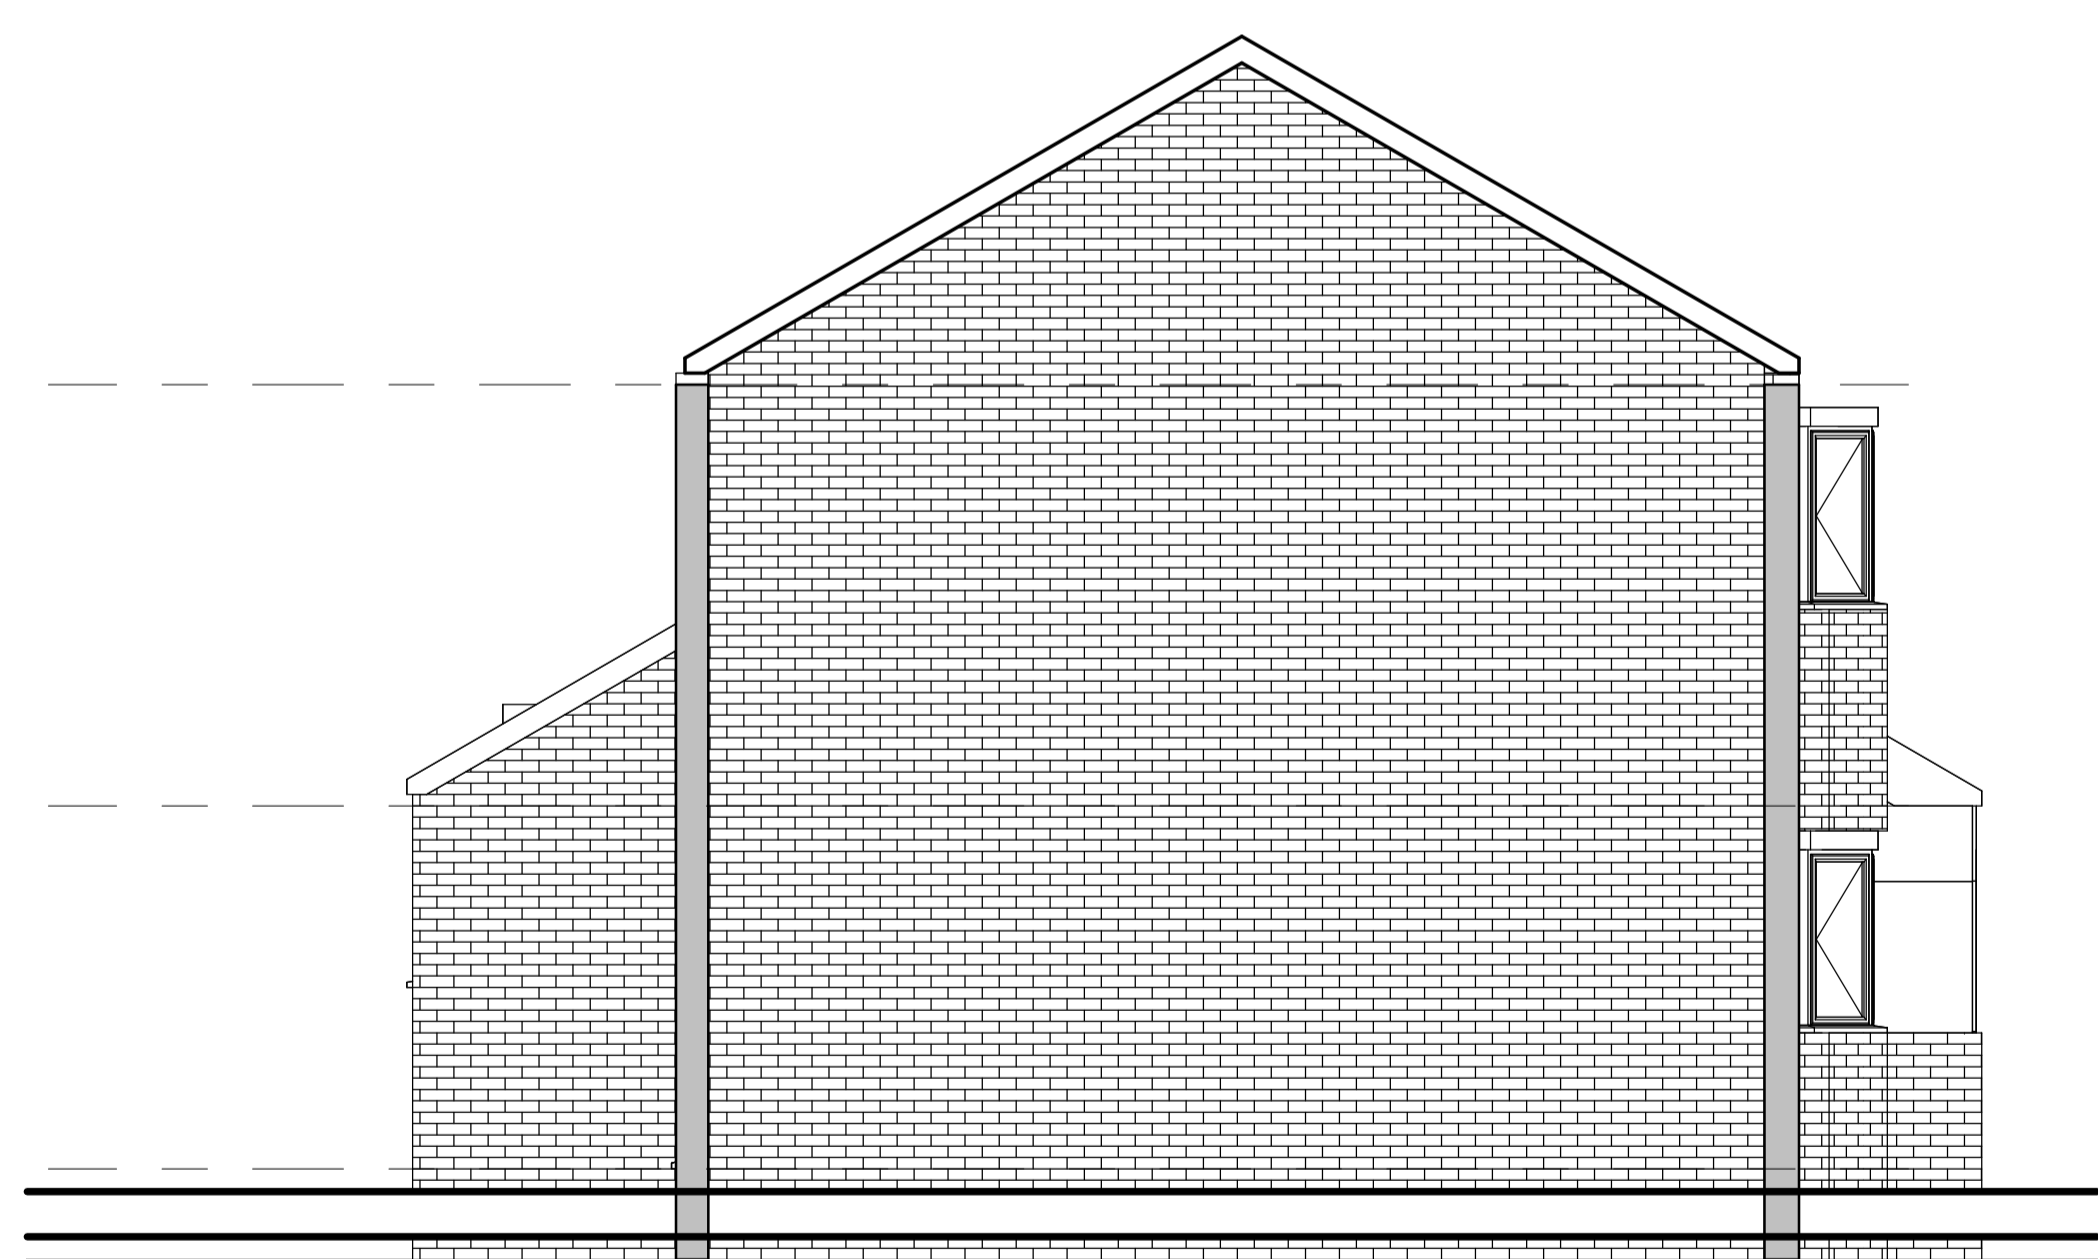

3 EXISTING SIDE ELEVATION 1
1 : 50

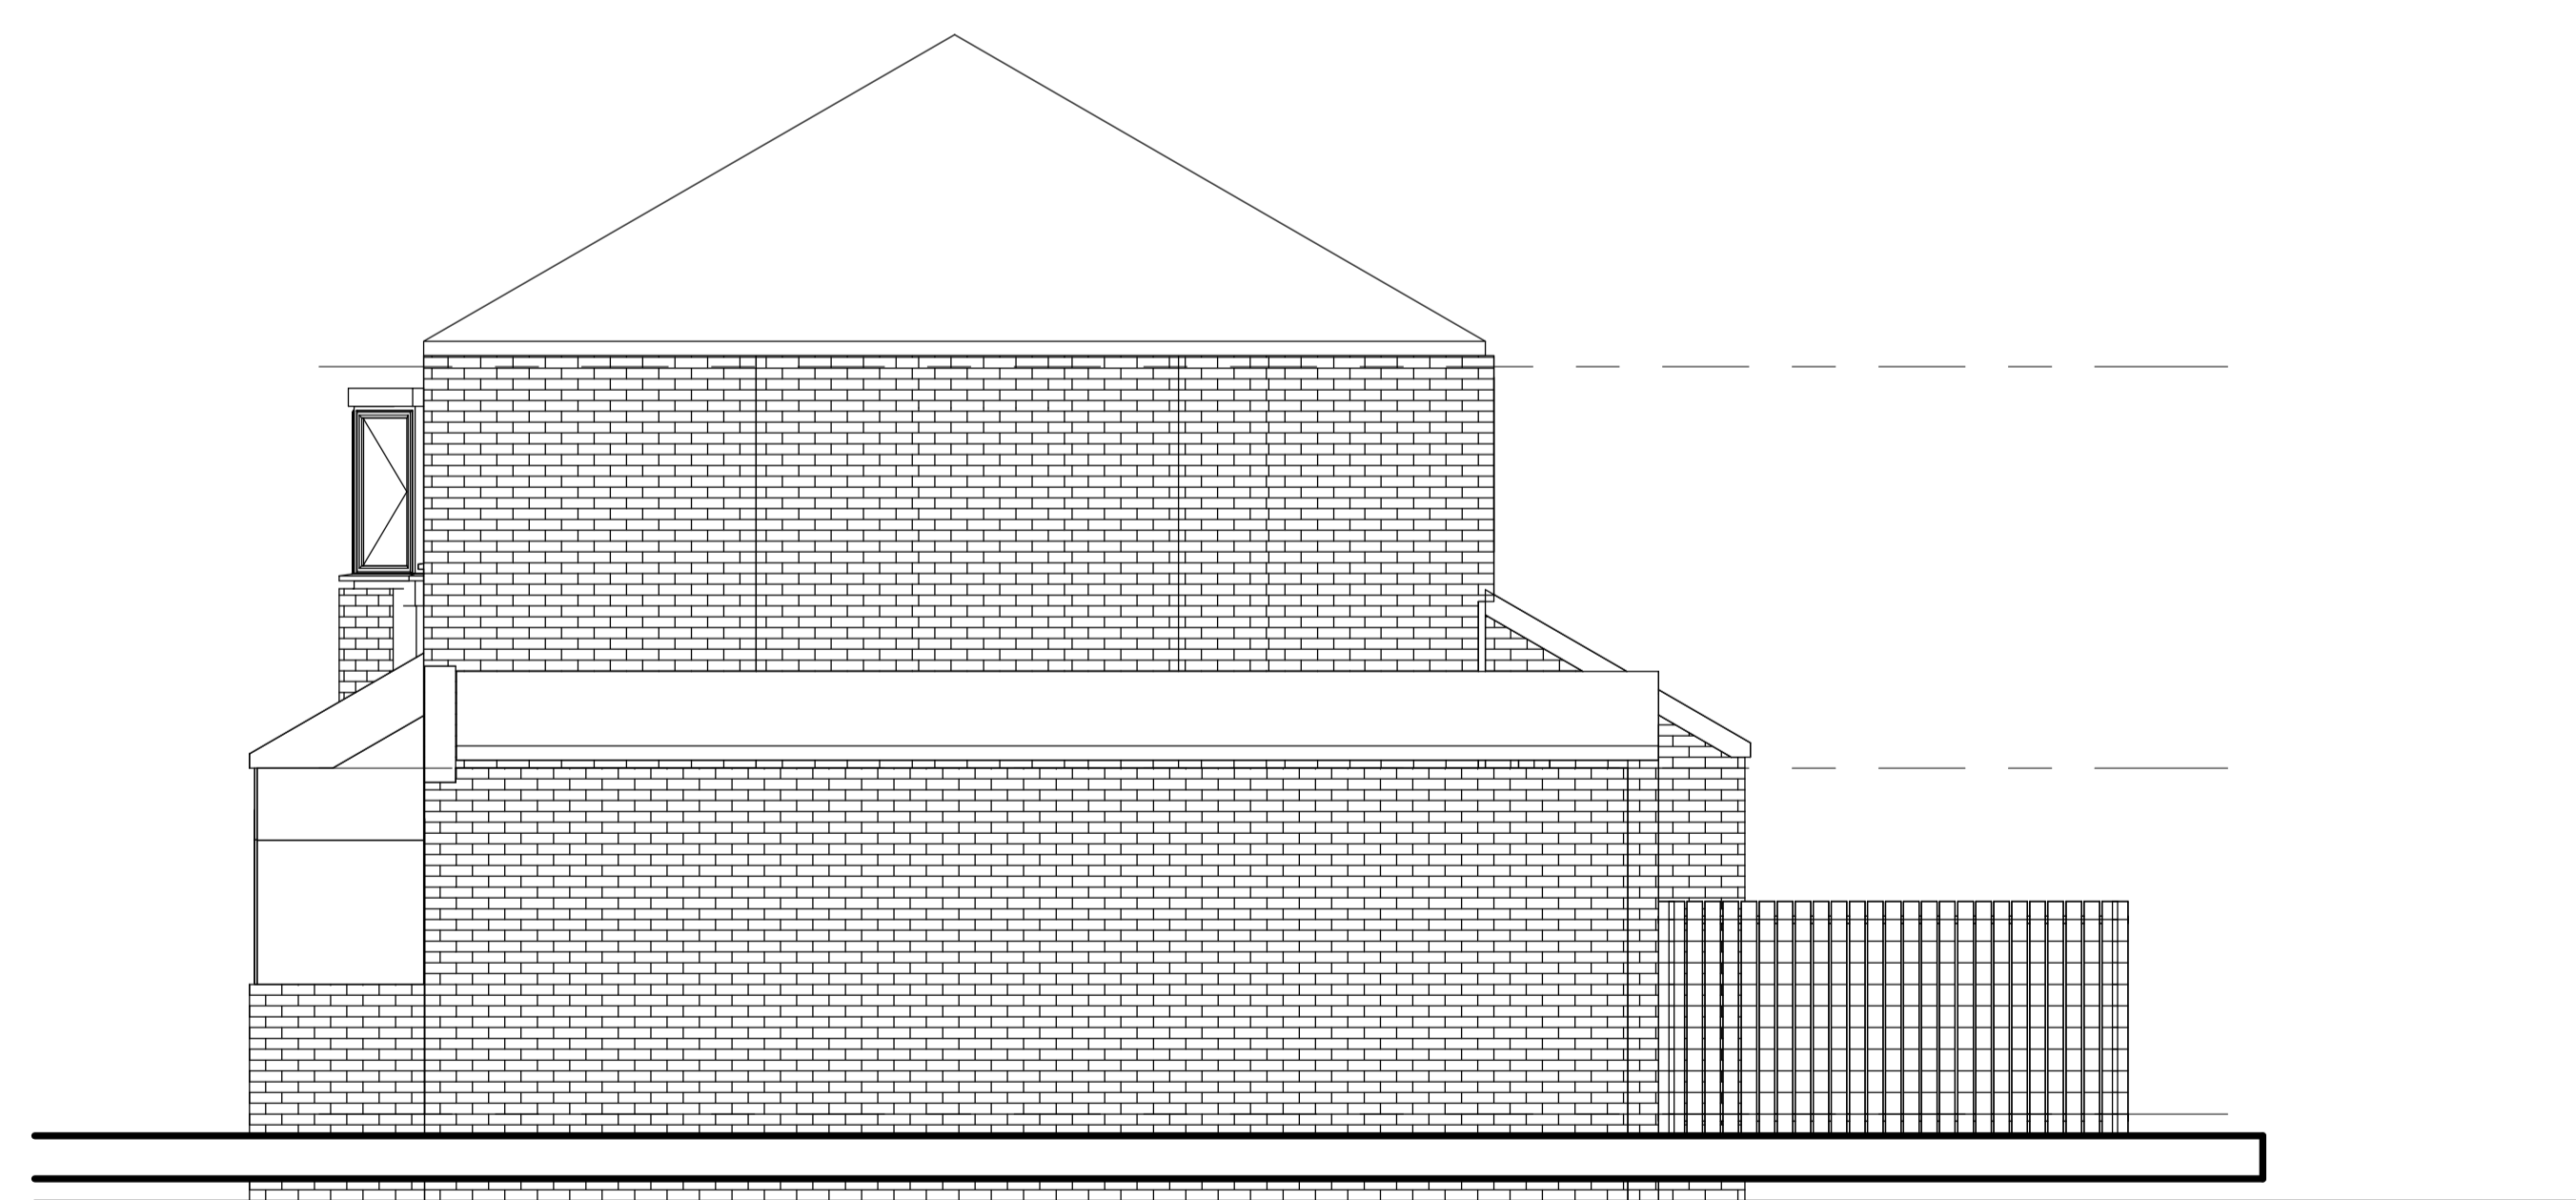

4 EXISTING SIDE ELEVATION 2
1 : 50

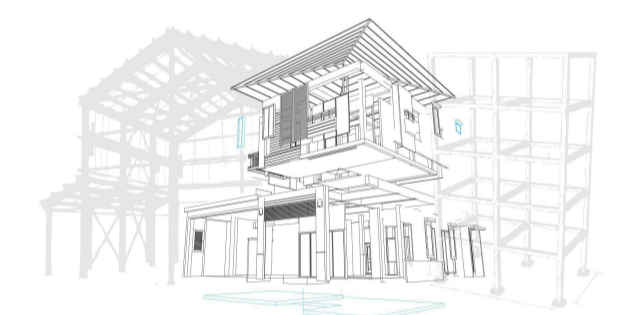

Vision | DESIGN | Group
Engineering Consultancy

Rev	Description	Date
1	PLANNING SUBMISSION	21/02/24

CODE	SUITABILITY DESCRIPTION	
I	PLANNING SUBMISSION	
STATUS	PURPOSE OF ISSUE	
S2	PLANNING SUBMISSION	
PROJECT		
27 GRANADA ROAD		
TITLE		
EXISTING ELEVATIONS		
CLIENT		
27 GRANADA ROAD		
DRAWN BY	CHECKED BY	DATE
M.Walsh	M.Walsh	24.09.23
SCALE (@ A1)	PROJECT NUMBER	
1 : 50	MCS2185	
DRAWING NUMBER	REV	
A111	1	