



3 PROPOSED SIDE ELEVATION 1
1 : 50

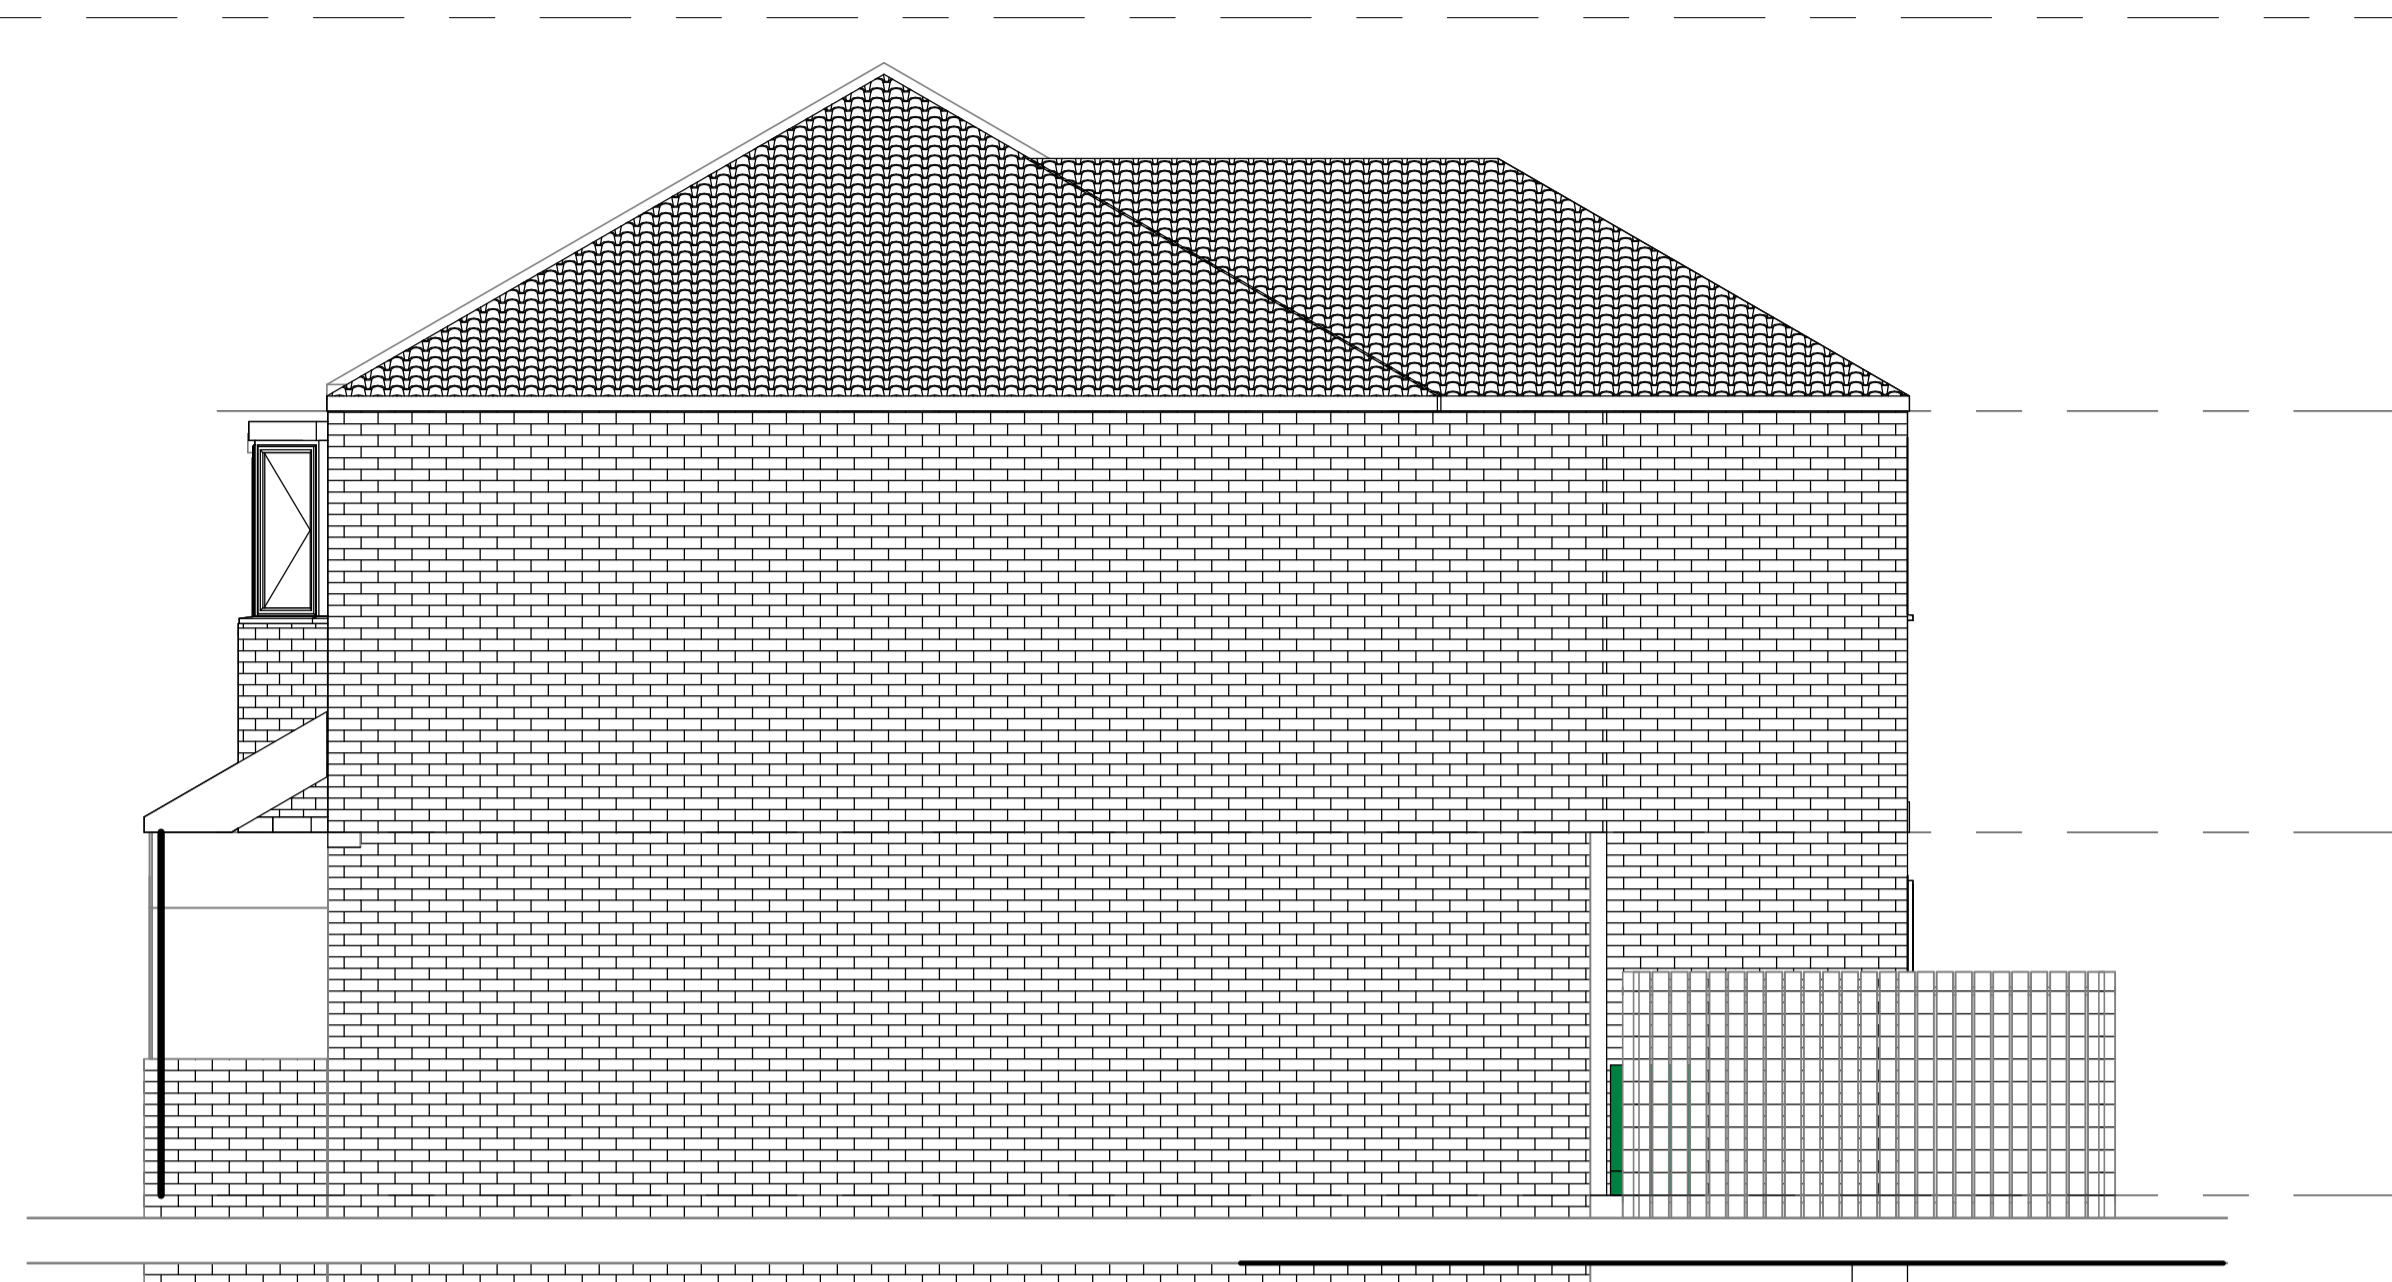


4 PROPOSED PARTY WALL ELEVATION.
1 : 50



1 PROPOSED FRONT ELEVATION
1 : 50

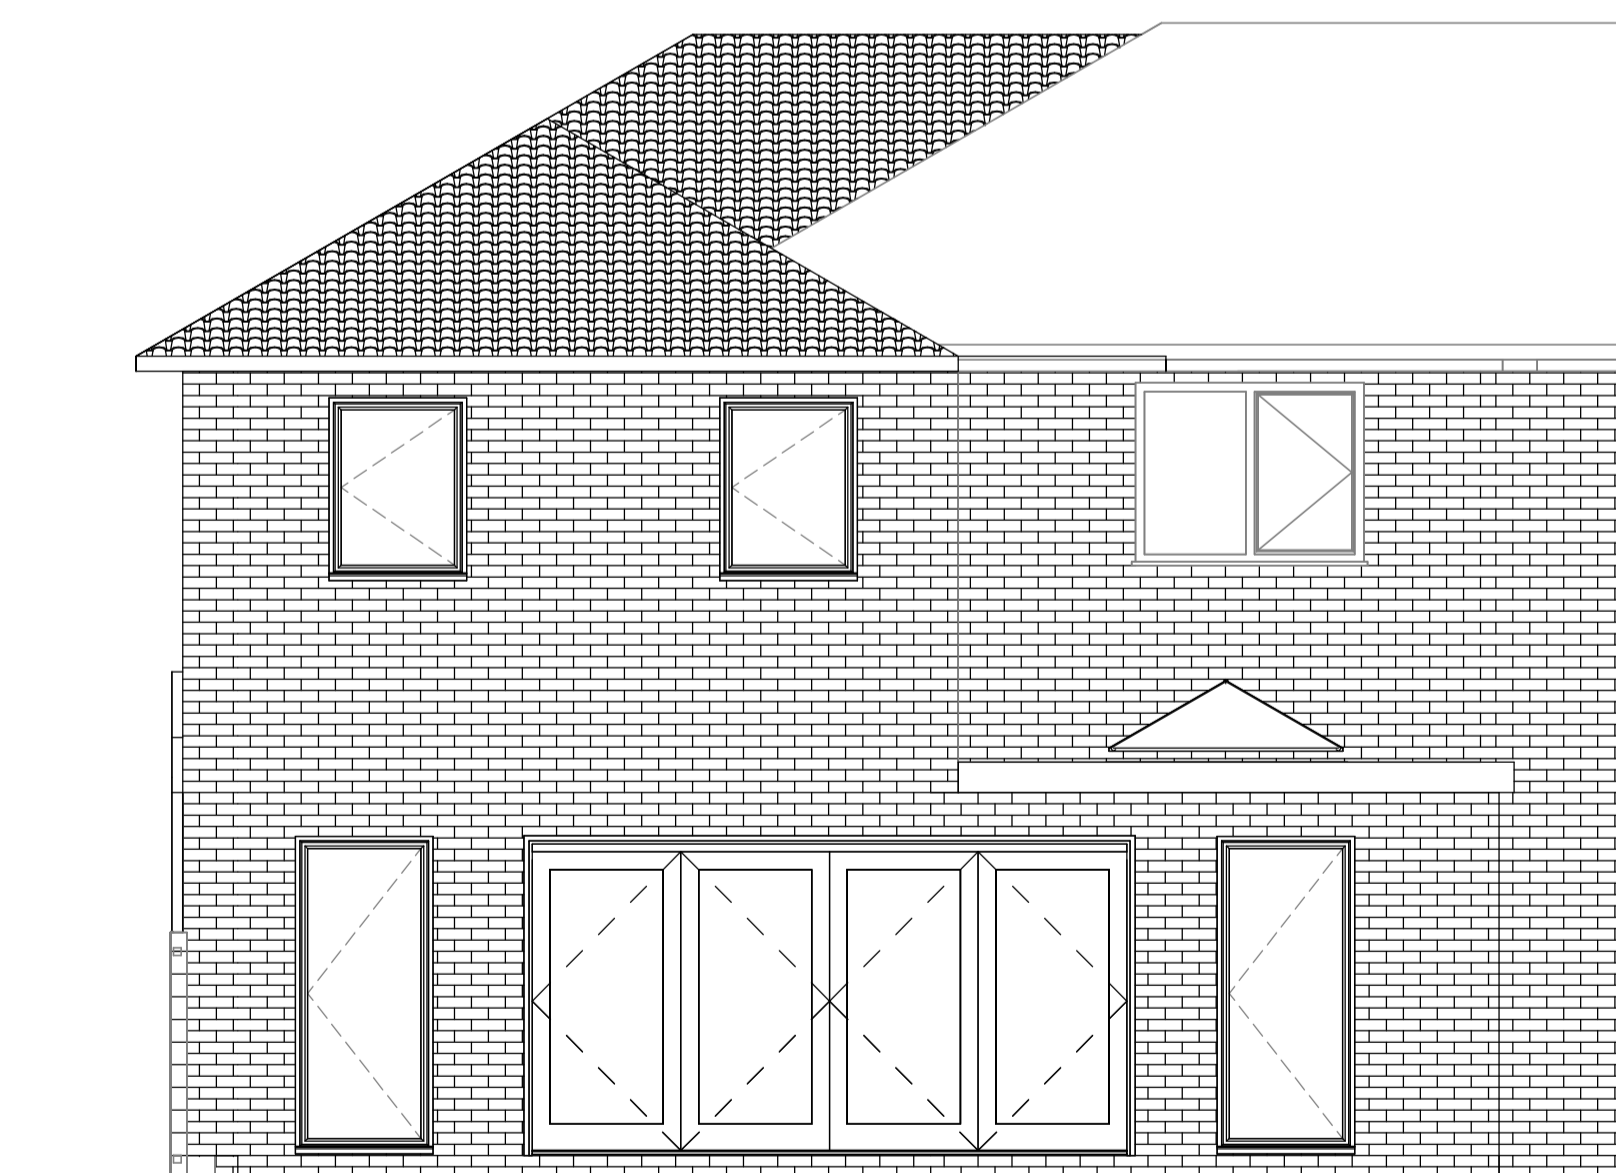

2 PROPOSED REAR ELEVATION
1 : 50

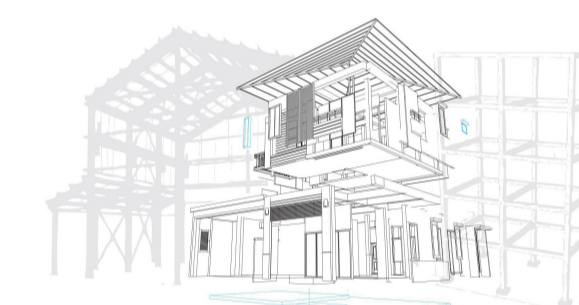

Vision | DESIGN | Group
Engineering Consultancy

Rev	Description	Date
1	PLANNING SUBMISSION	21/02/24

CODE I	SUITABILITY DESCRIPTION PLANNING SUBMISSION	
STATUS S2	PURPOSE OF ISSUE PLANNING SUBMISSION	
PROJECT 27 GRANADA ROAD		
TITLE PROPOSED ELEVATIONS		
CLIENT 27 GRANADA ROAD		
DRAWN BY MW	CHECKED BY MW	DATE 24.09.23
SCALE (@ A1) 1 : 50		PROJECT NUMBER MCS2185
DRAWING NUMBER A114		REV 1