




**1** EXISTING SITE PLAN 01  
SCALE 1:200

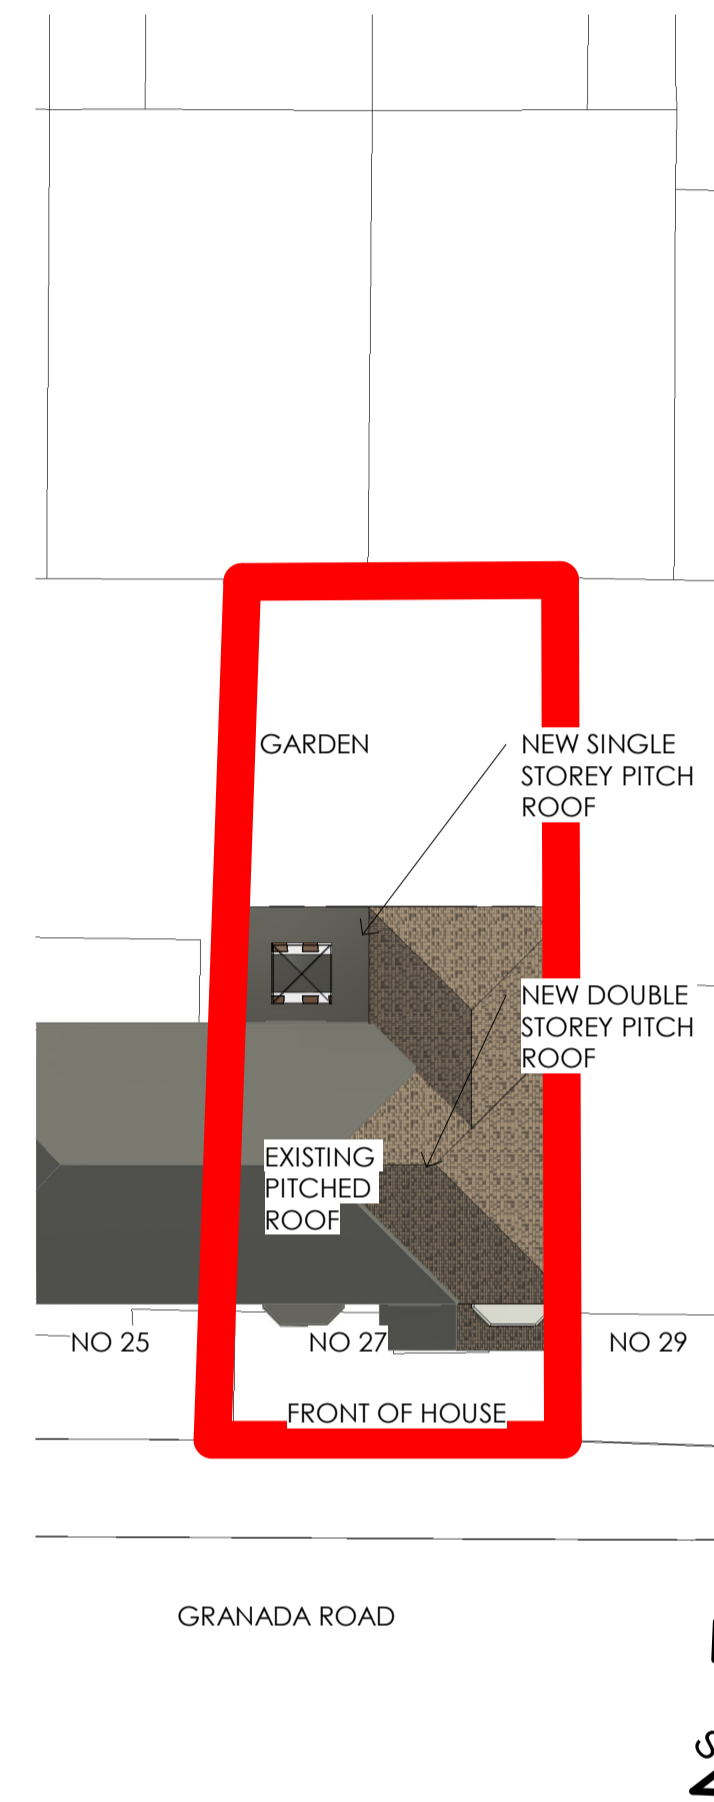

**2** PROPOSED SITE PLAN 01  
SCALE 1:200

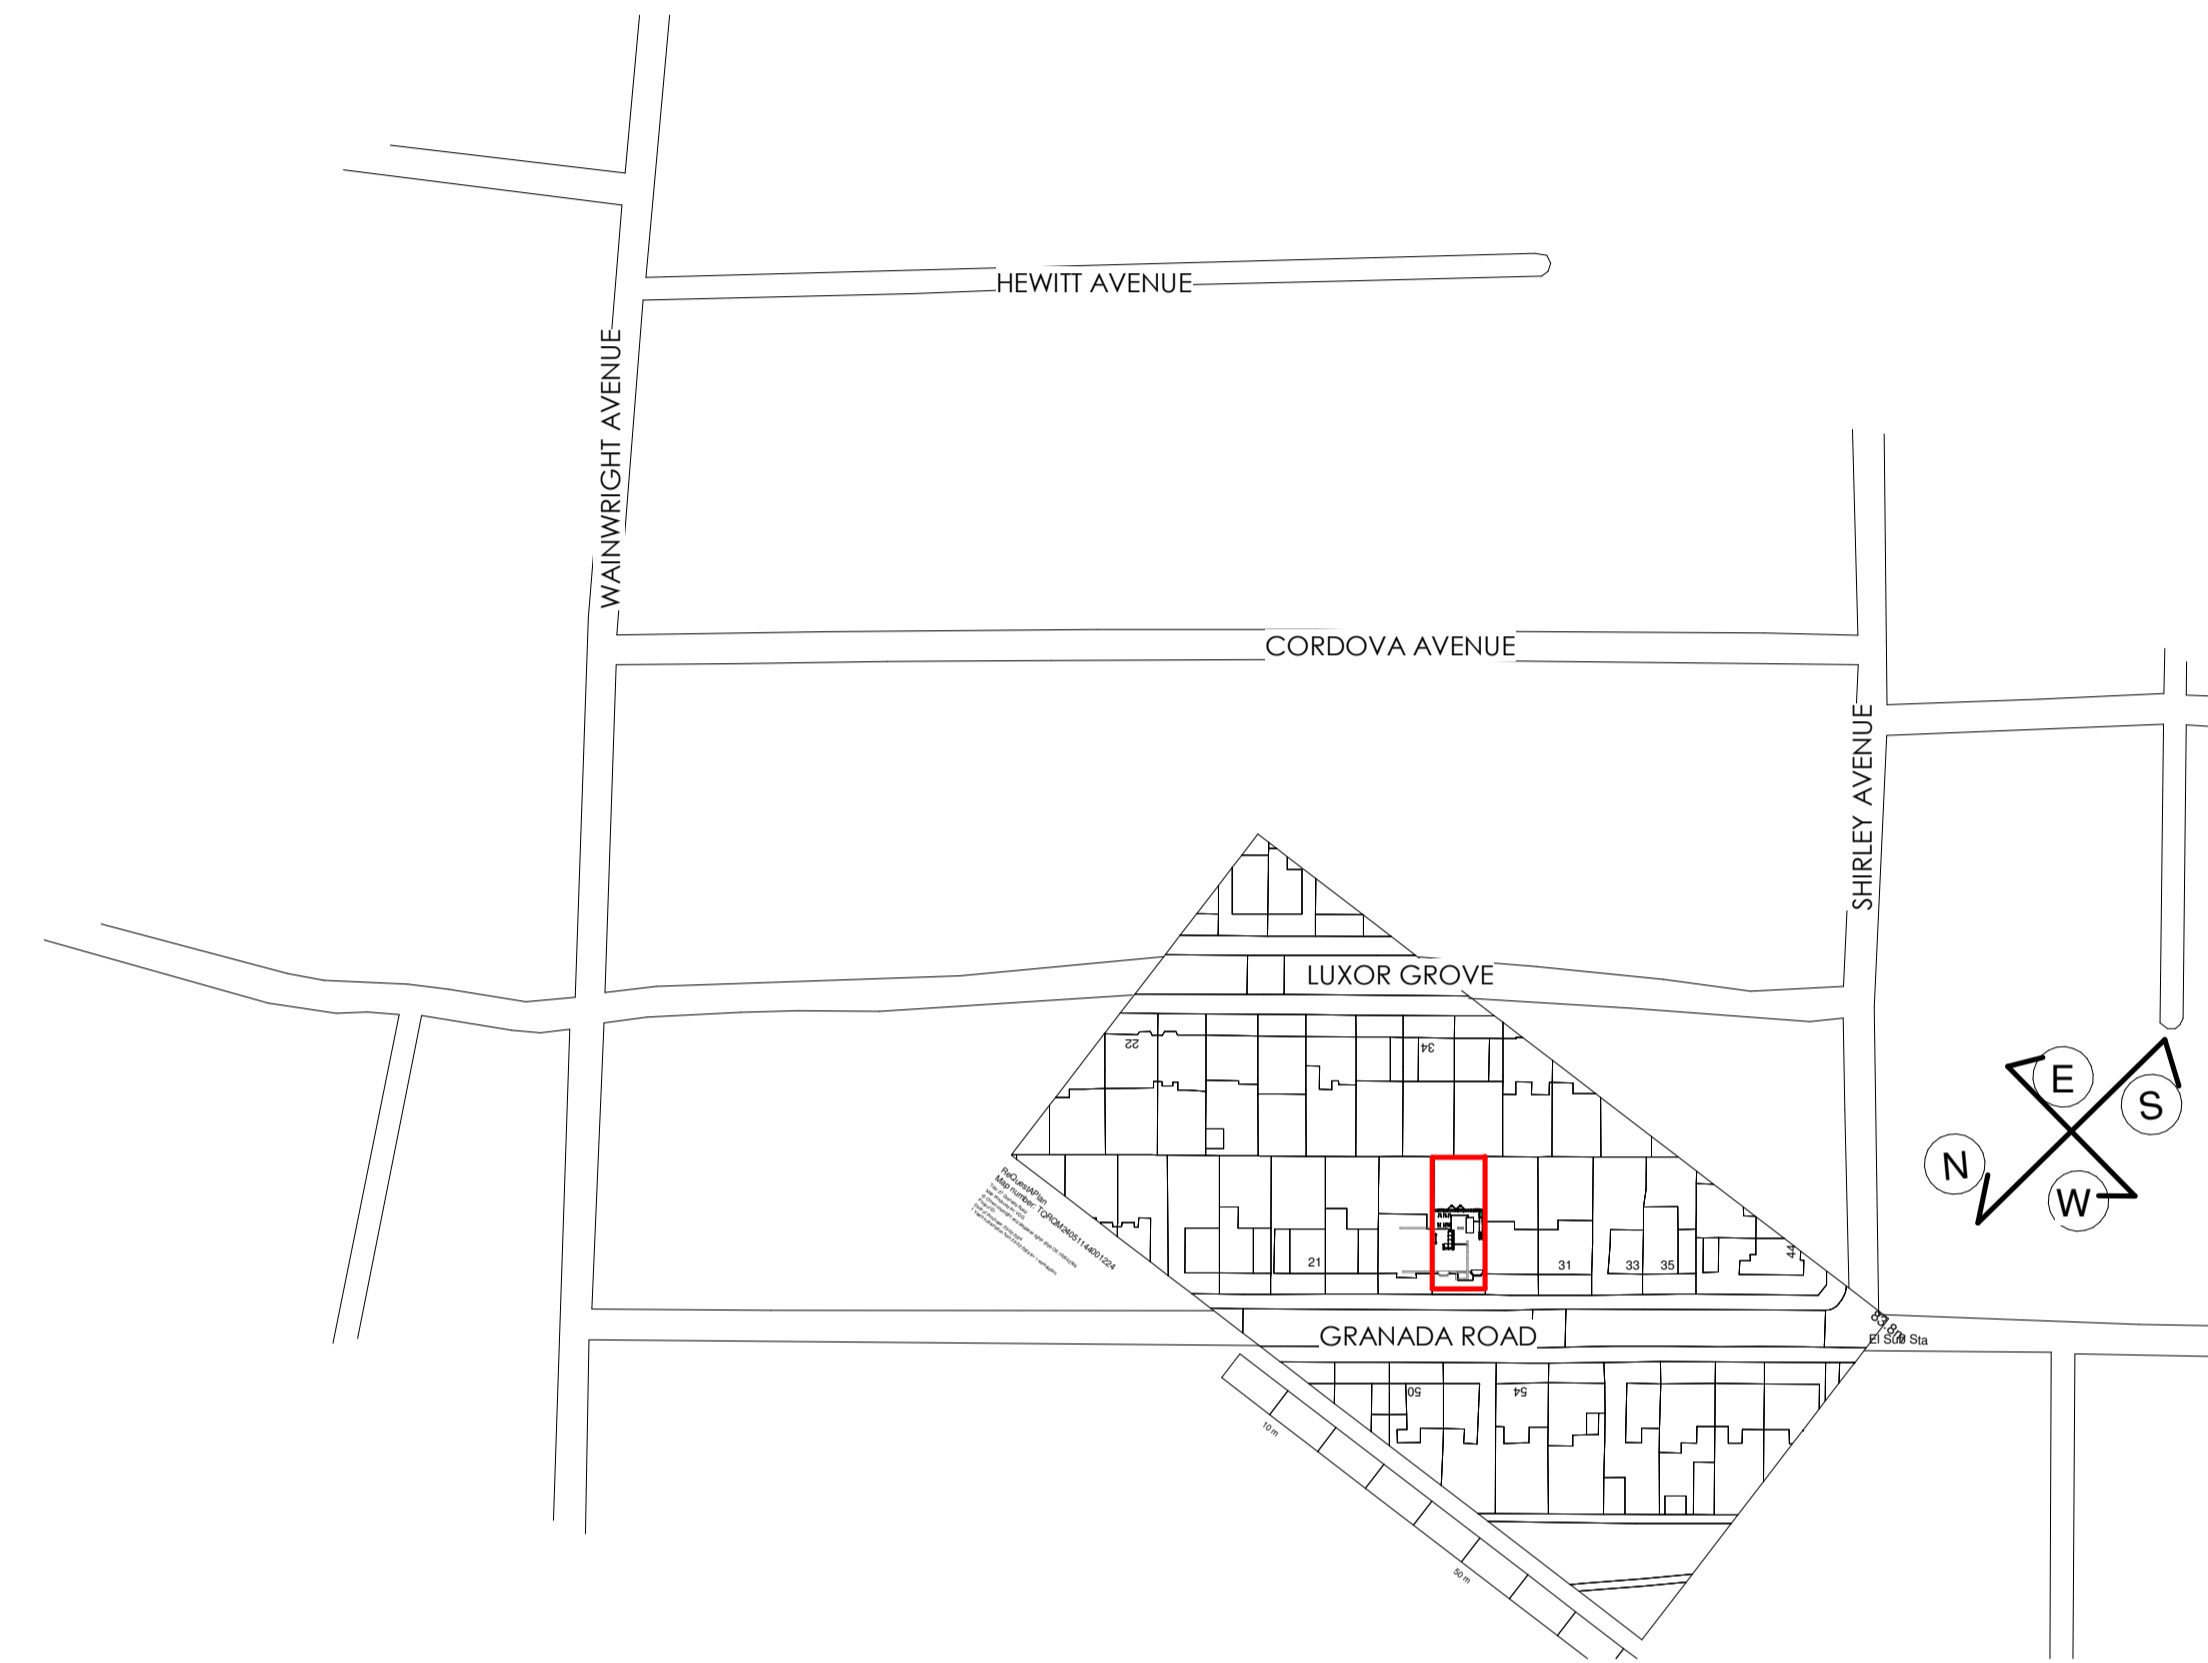

**3** SITE LOCATION PLAN  
1 : 1250

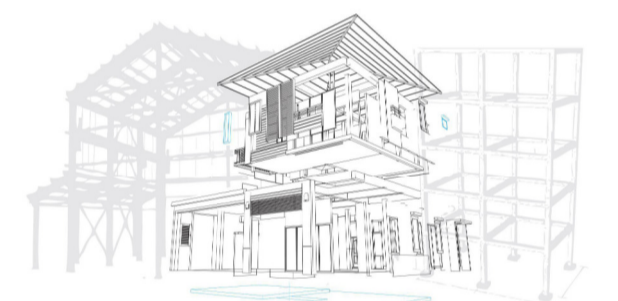

Vision | DESIGN | Group  
Engineering Consultancy

Rev	Description	Date
1	PLANNING SUBMISSION	21/02/24

CODE	SUITABILITY DESCRIPTION
I	PLANNING SUBMISSION
STATUS	PURPOSE OF ISSUE
S2	PLANNING SUBMISSION

PROJECT  
**27 GRANADA ROAD**

TITLE  
**LOCATION PLAN, EXISTING AND NEW SITE PLAN**

CLIENT  
**27 GRANADA ROAD**

DRAWN BY	CHECKED BY	DATE
M.WALSH	M.WALSH	24.09.23
SCALE (@ A1)	PROJECT NUMBER	
1 : 1250	MCS2185	
DRAWING NUMBER	REV	
A100	1	