



THIS DRAWING IS COPYRIGHT.
 THE CONTRACTOR IS TO CHECK ALL DIMENSIONS ON SITE BEFORE COMMENCEMENT OF THE WORKS.
 DISCREPANCIES MUST BE REPORTED IMMEDIATELY TO THE CONTRACT ADMINISTRATOR BEFORE PROCEEDING.

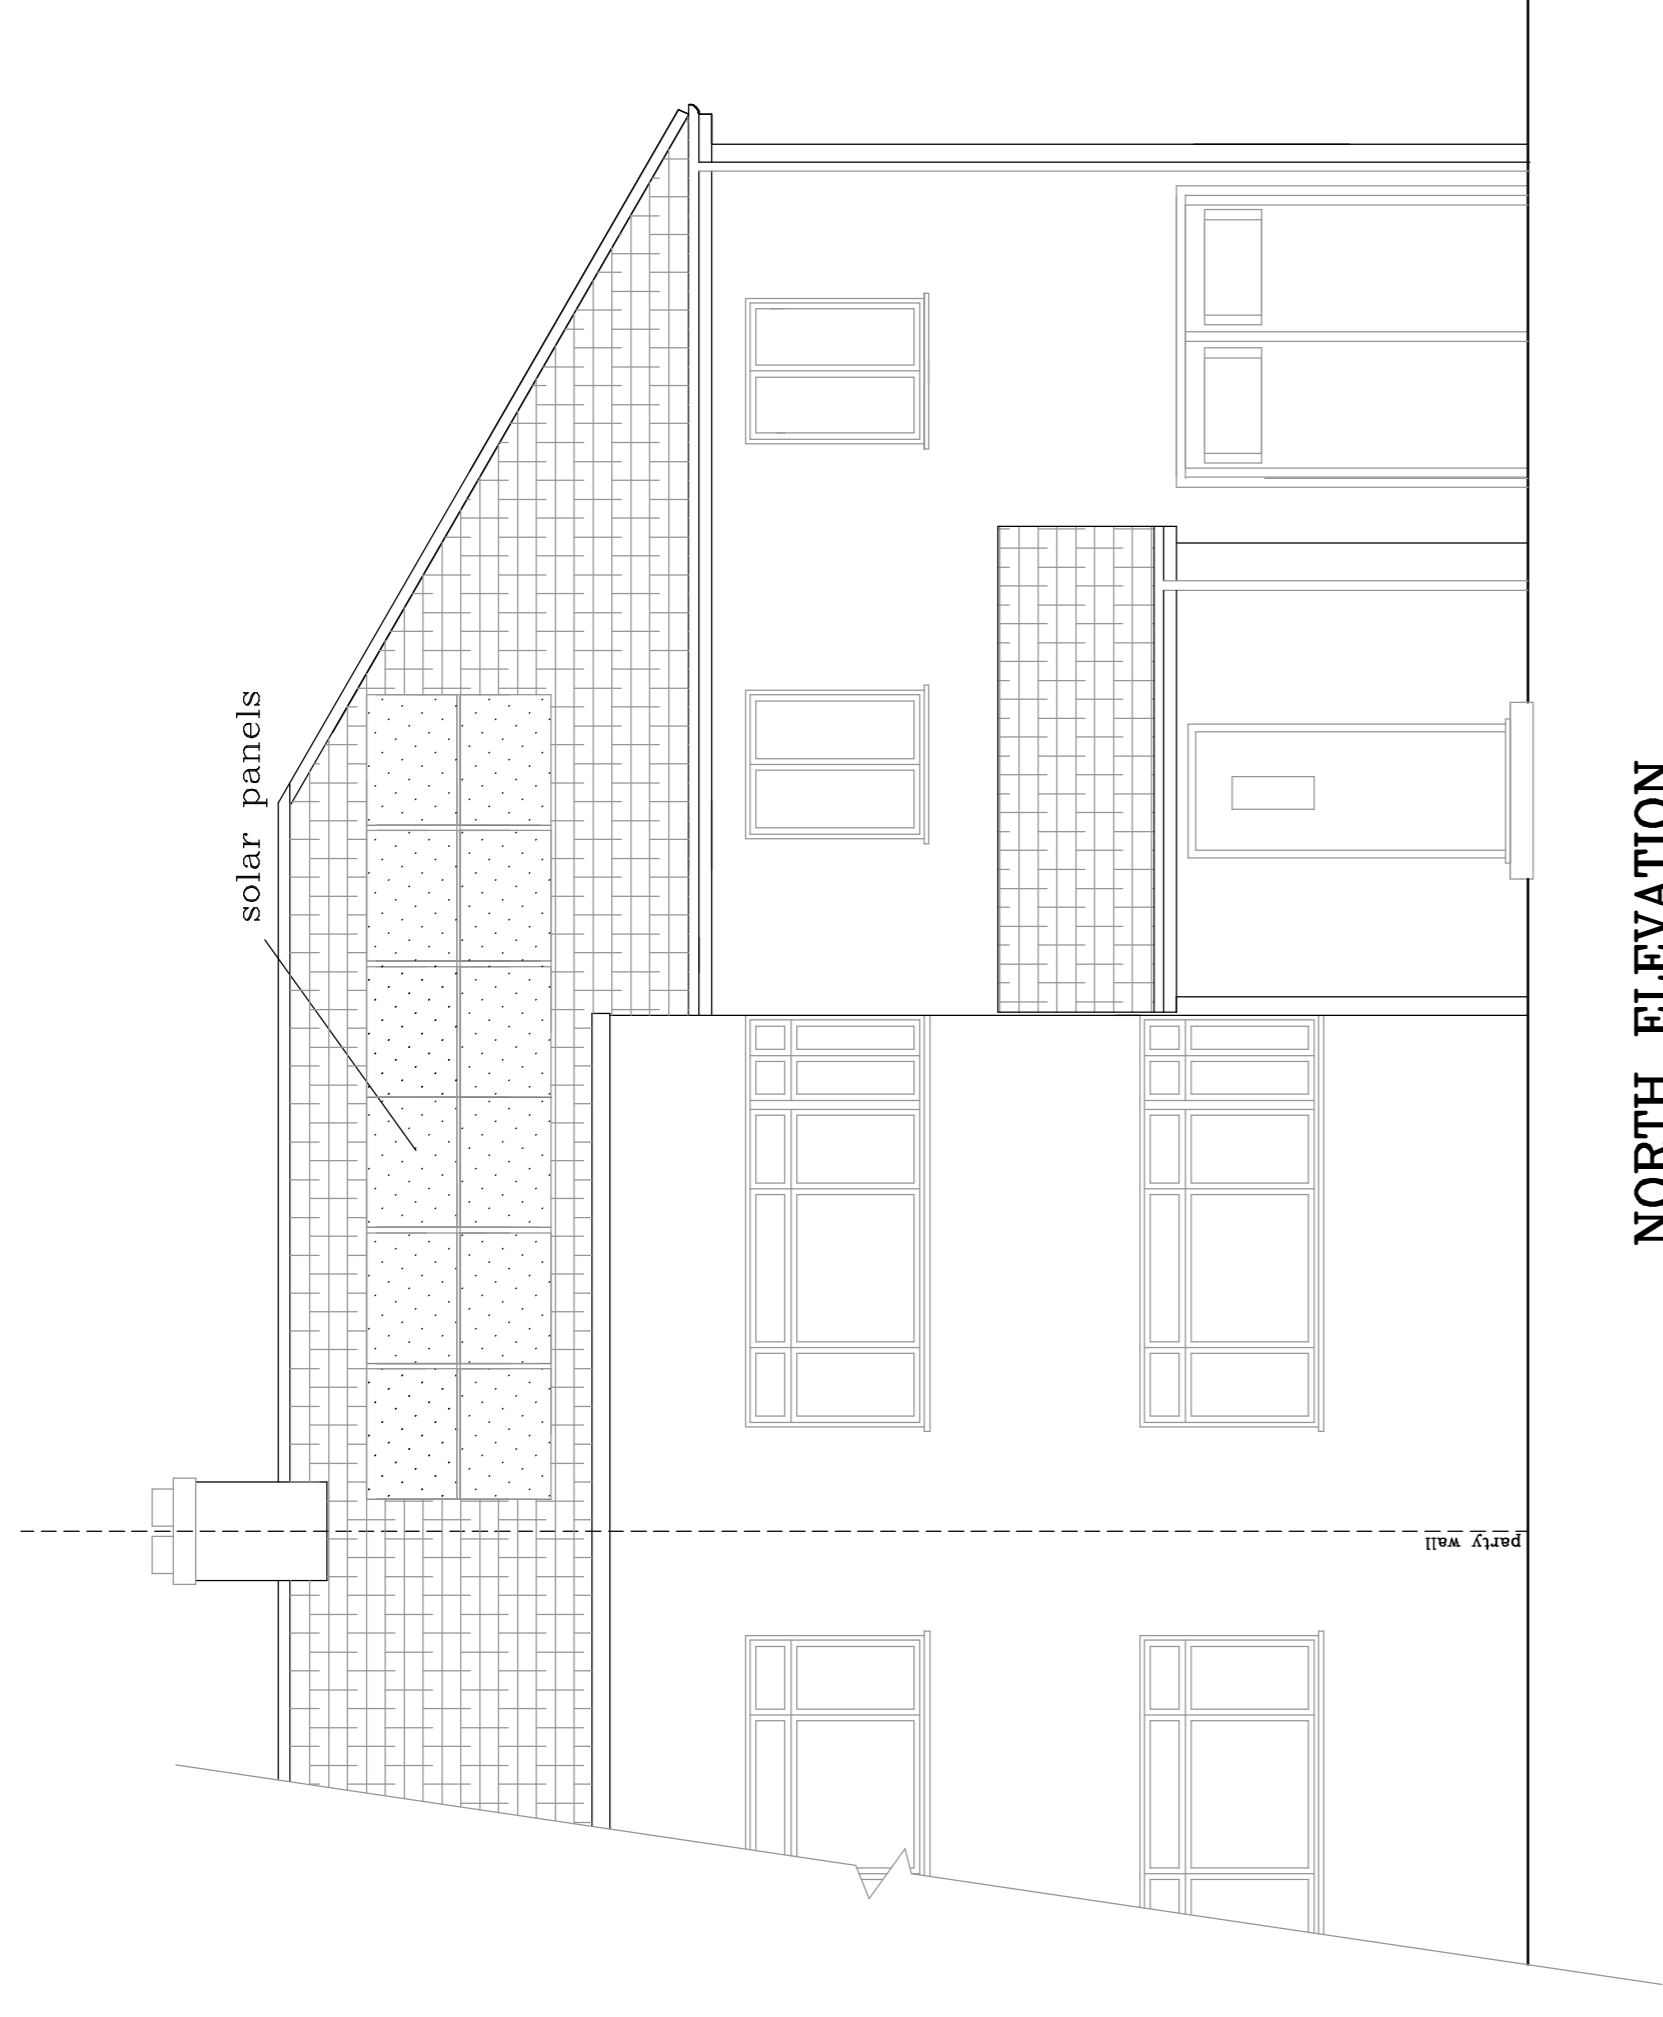


NORTH ELEVATION

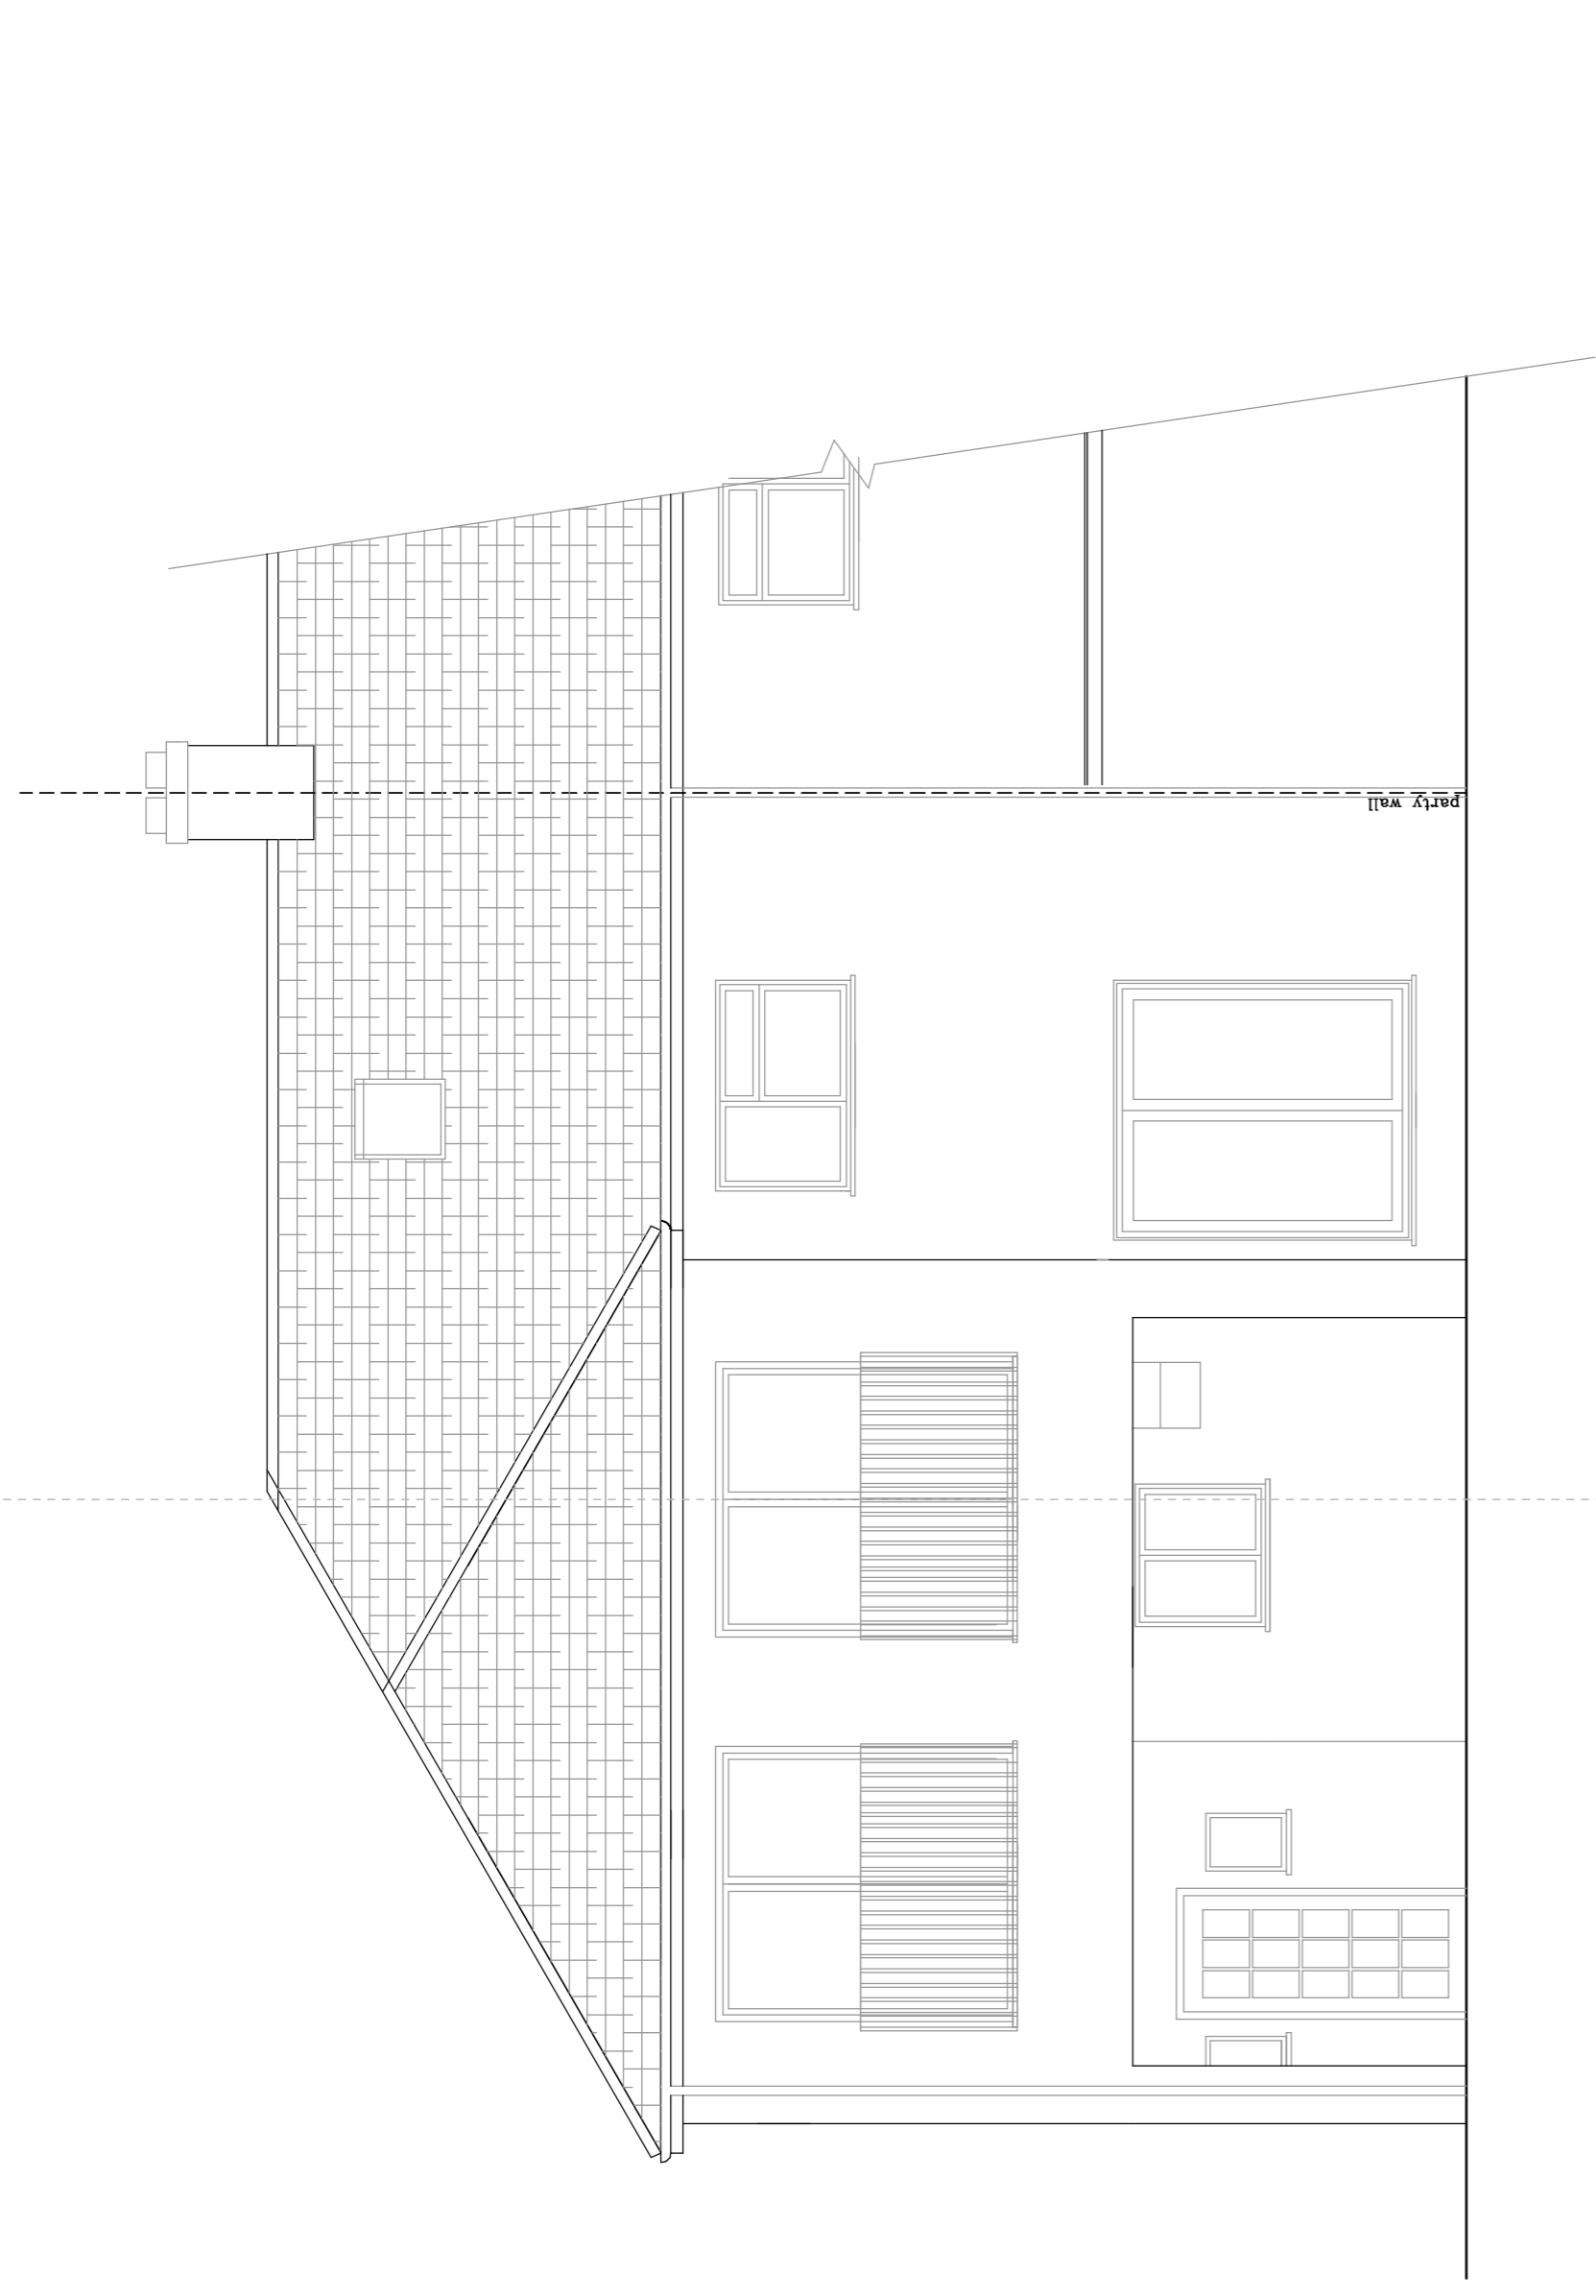


SOUTH ELEVATION

materials

- walls – white painted rough cast render
- doors & windows – white upvc
- pitched roof – clay plain tiles to match
- rainwater good – black upvc
- solar panels – black finish
- juliet balcony – black railings

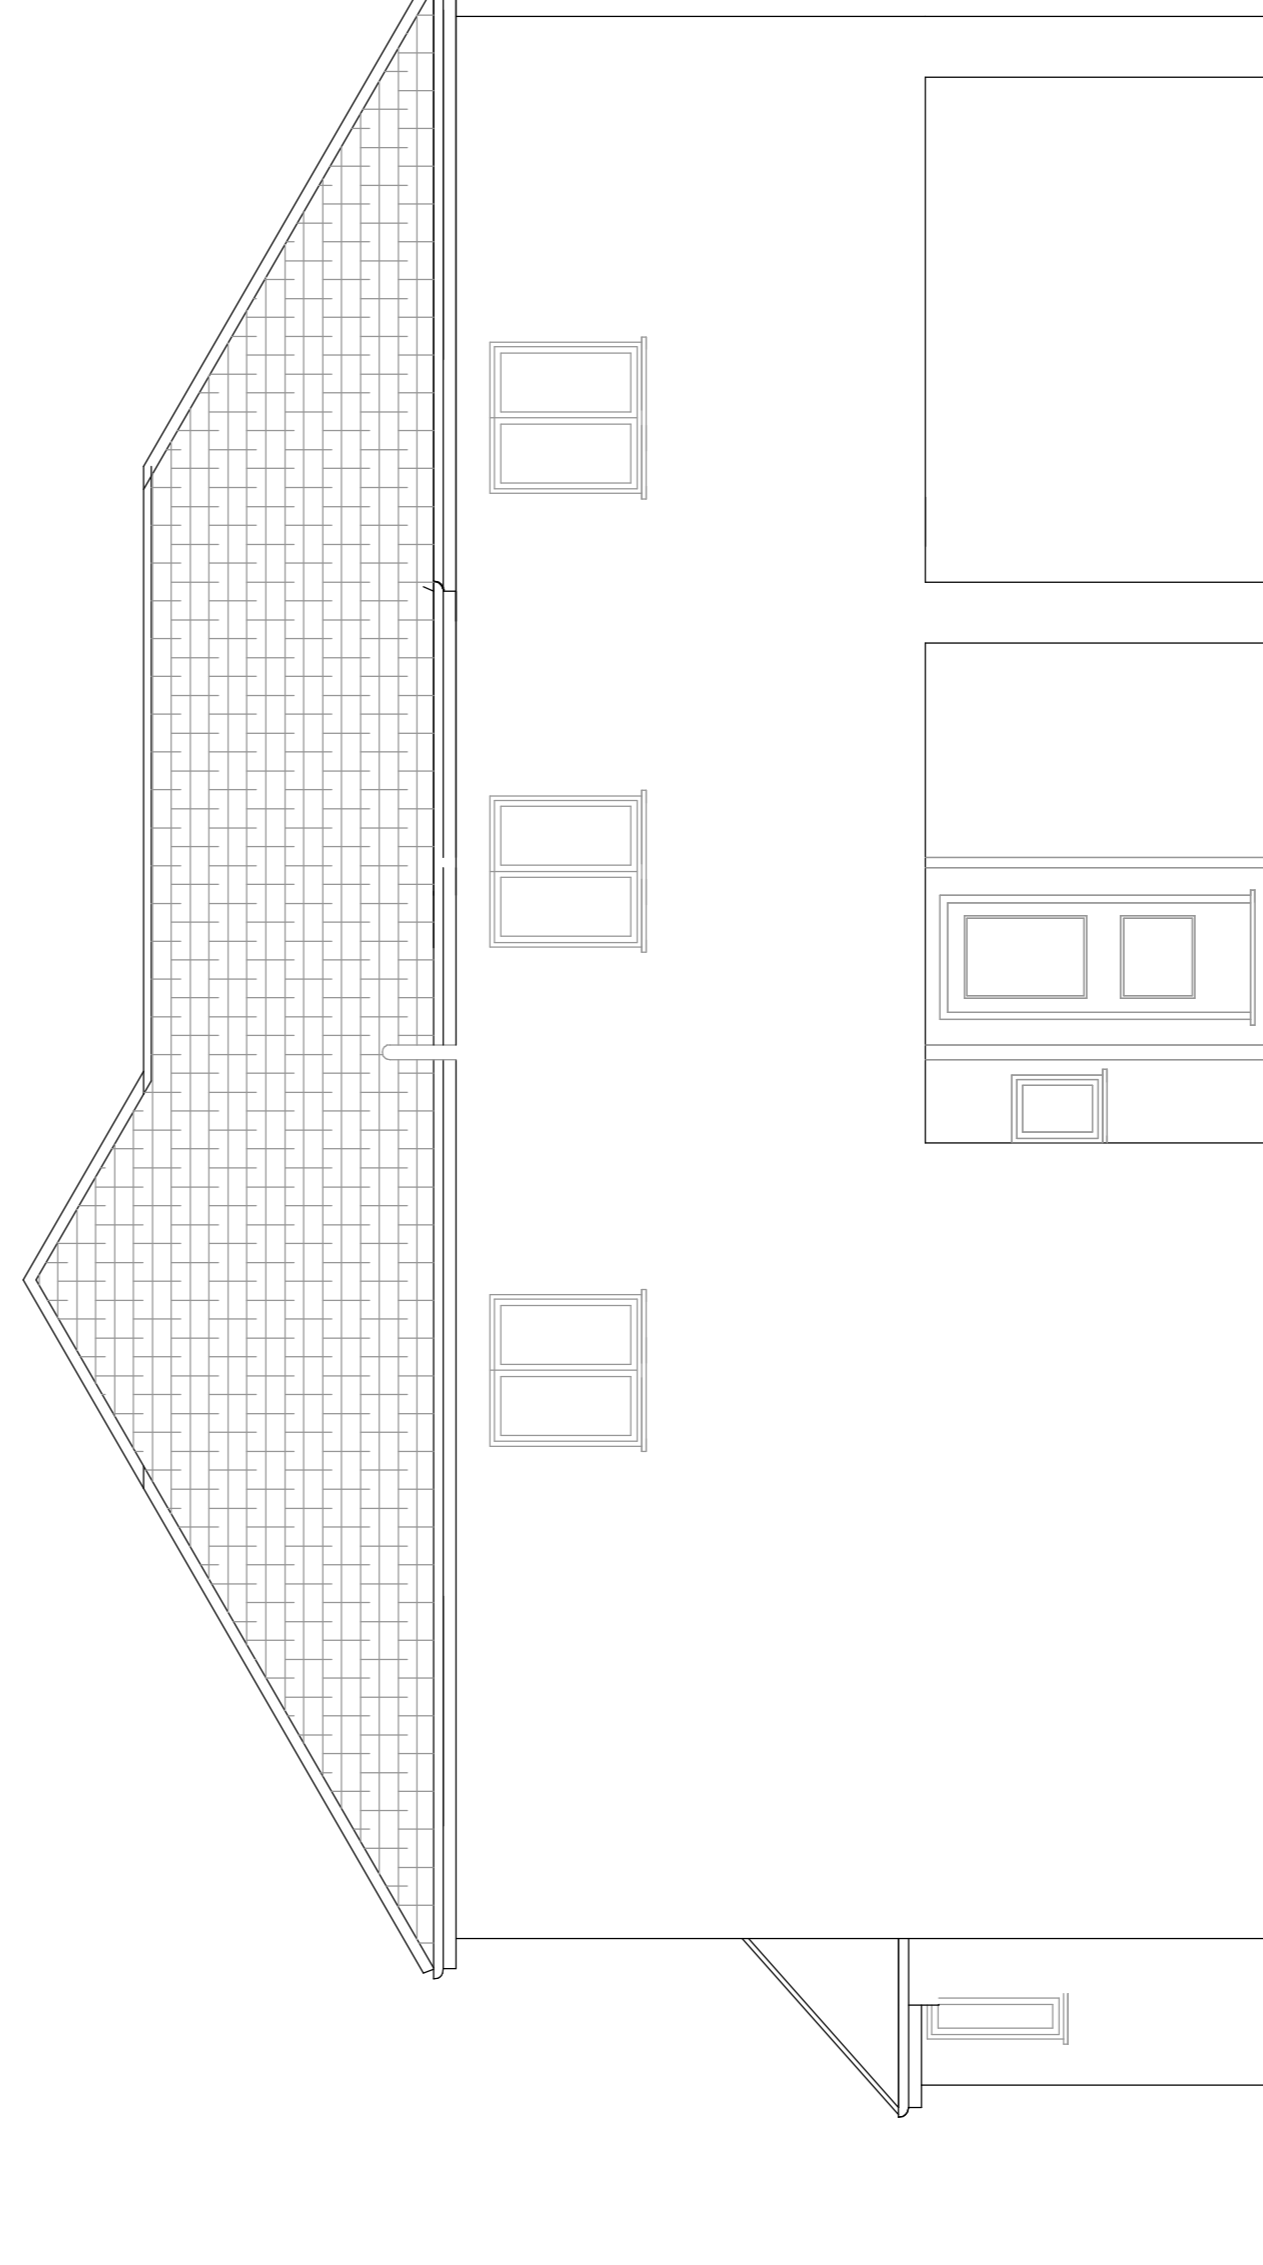

WEST ELEVATION

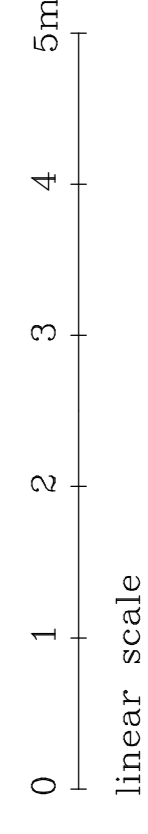

EAST ELEVATION

REV. A FEBRUARY 2024 – MINOR AMENDMENTS



EVANS & CRAWLEY
CHARTERED SURVEYORS

Telephone: Chesham 01494 775666 Facsimile : 01494 778575
 Bridge House Water Meadow Chesham Buckinghamshire HP5 1LF

Project Managers : Property Consultants : Building Surveyors

CROXLEY GREEN – 2 KENILWORTH DRIVE

ELEVATIONS AS PROPOSED

date FEBRUARY 2024
 scale 1:50
3186/4/2A

2 KENILWORTH DRIVE CROXLEY GREEN HERTFORDSHIRE WD3 3NW