

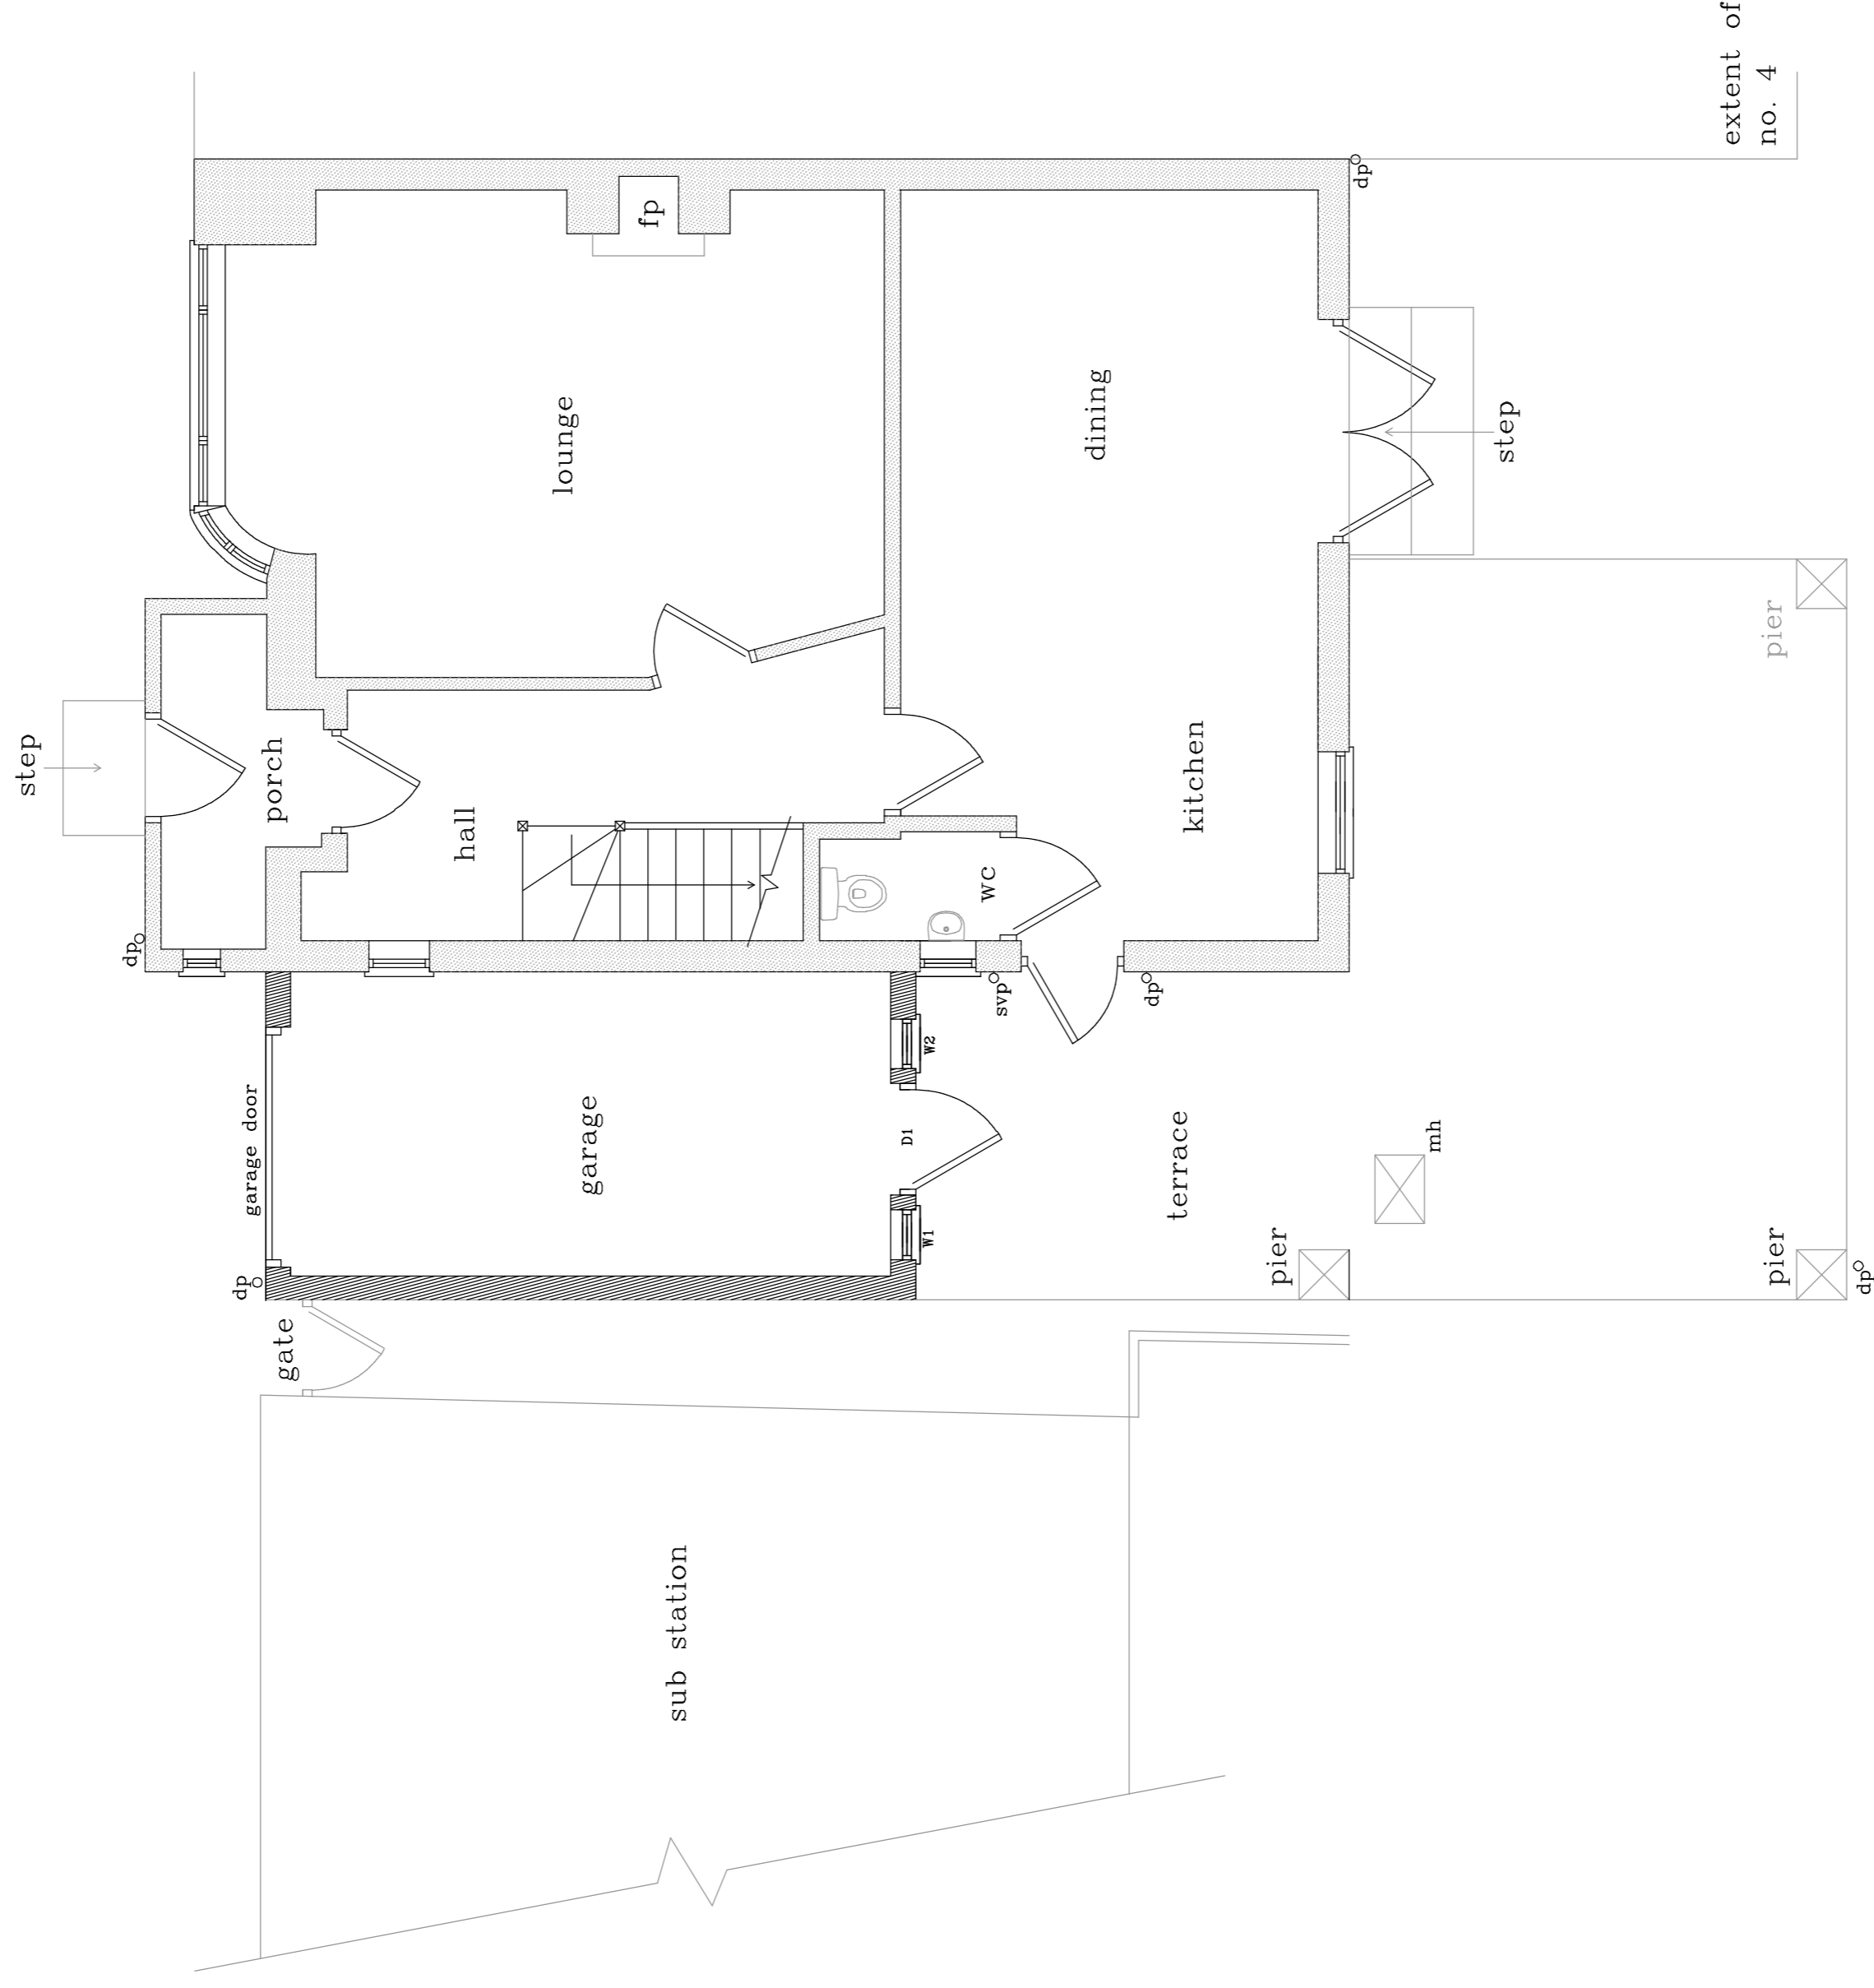




THIS DRAWING IS COPYRIGHT.
 THE CONTRACTOR IS TO CHECK ALL DIMENSIONS ON SITE BEFORE COMMENCEMENT OF THE WORKS.
 DISCREPANCIES MUST BE REPORTED IMMEDIATELY TO THE CONTRACT ADMINISTRATOR BEFORE PROCEEDING.

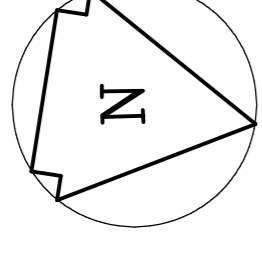

GROUND FLOOR

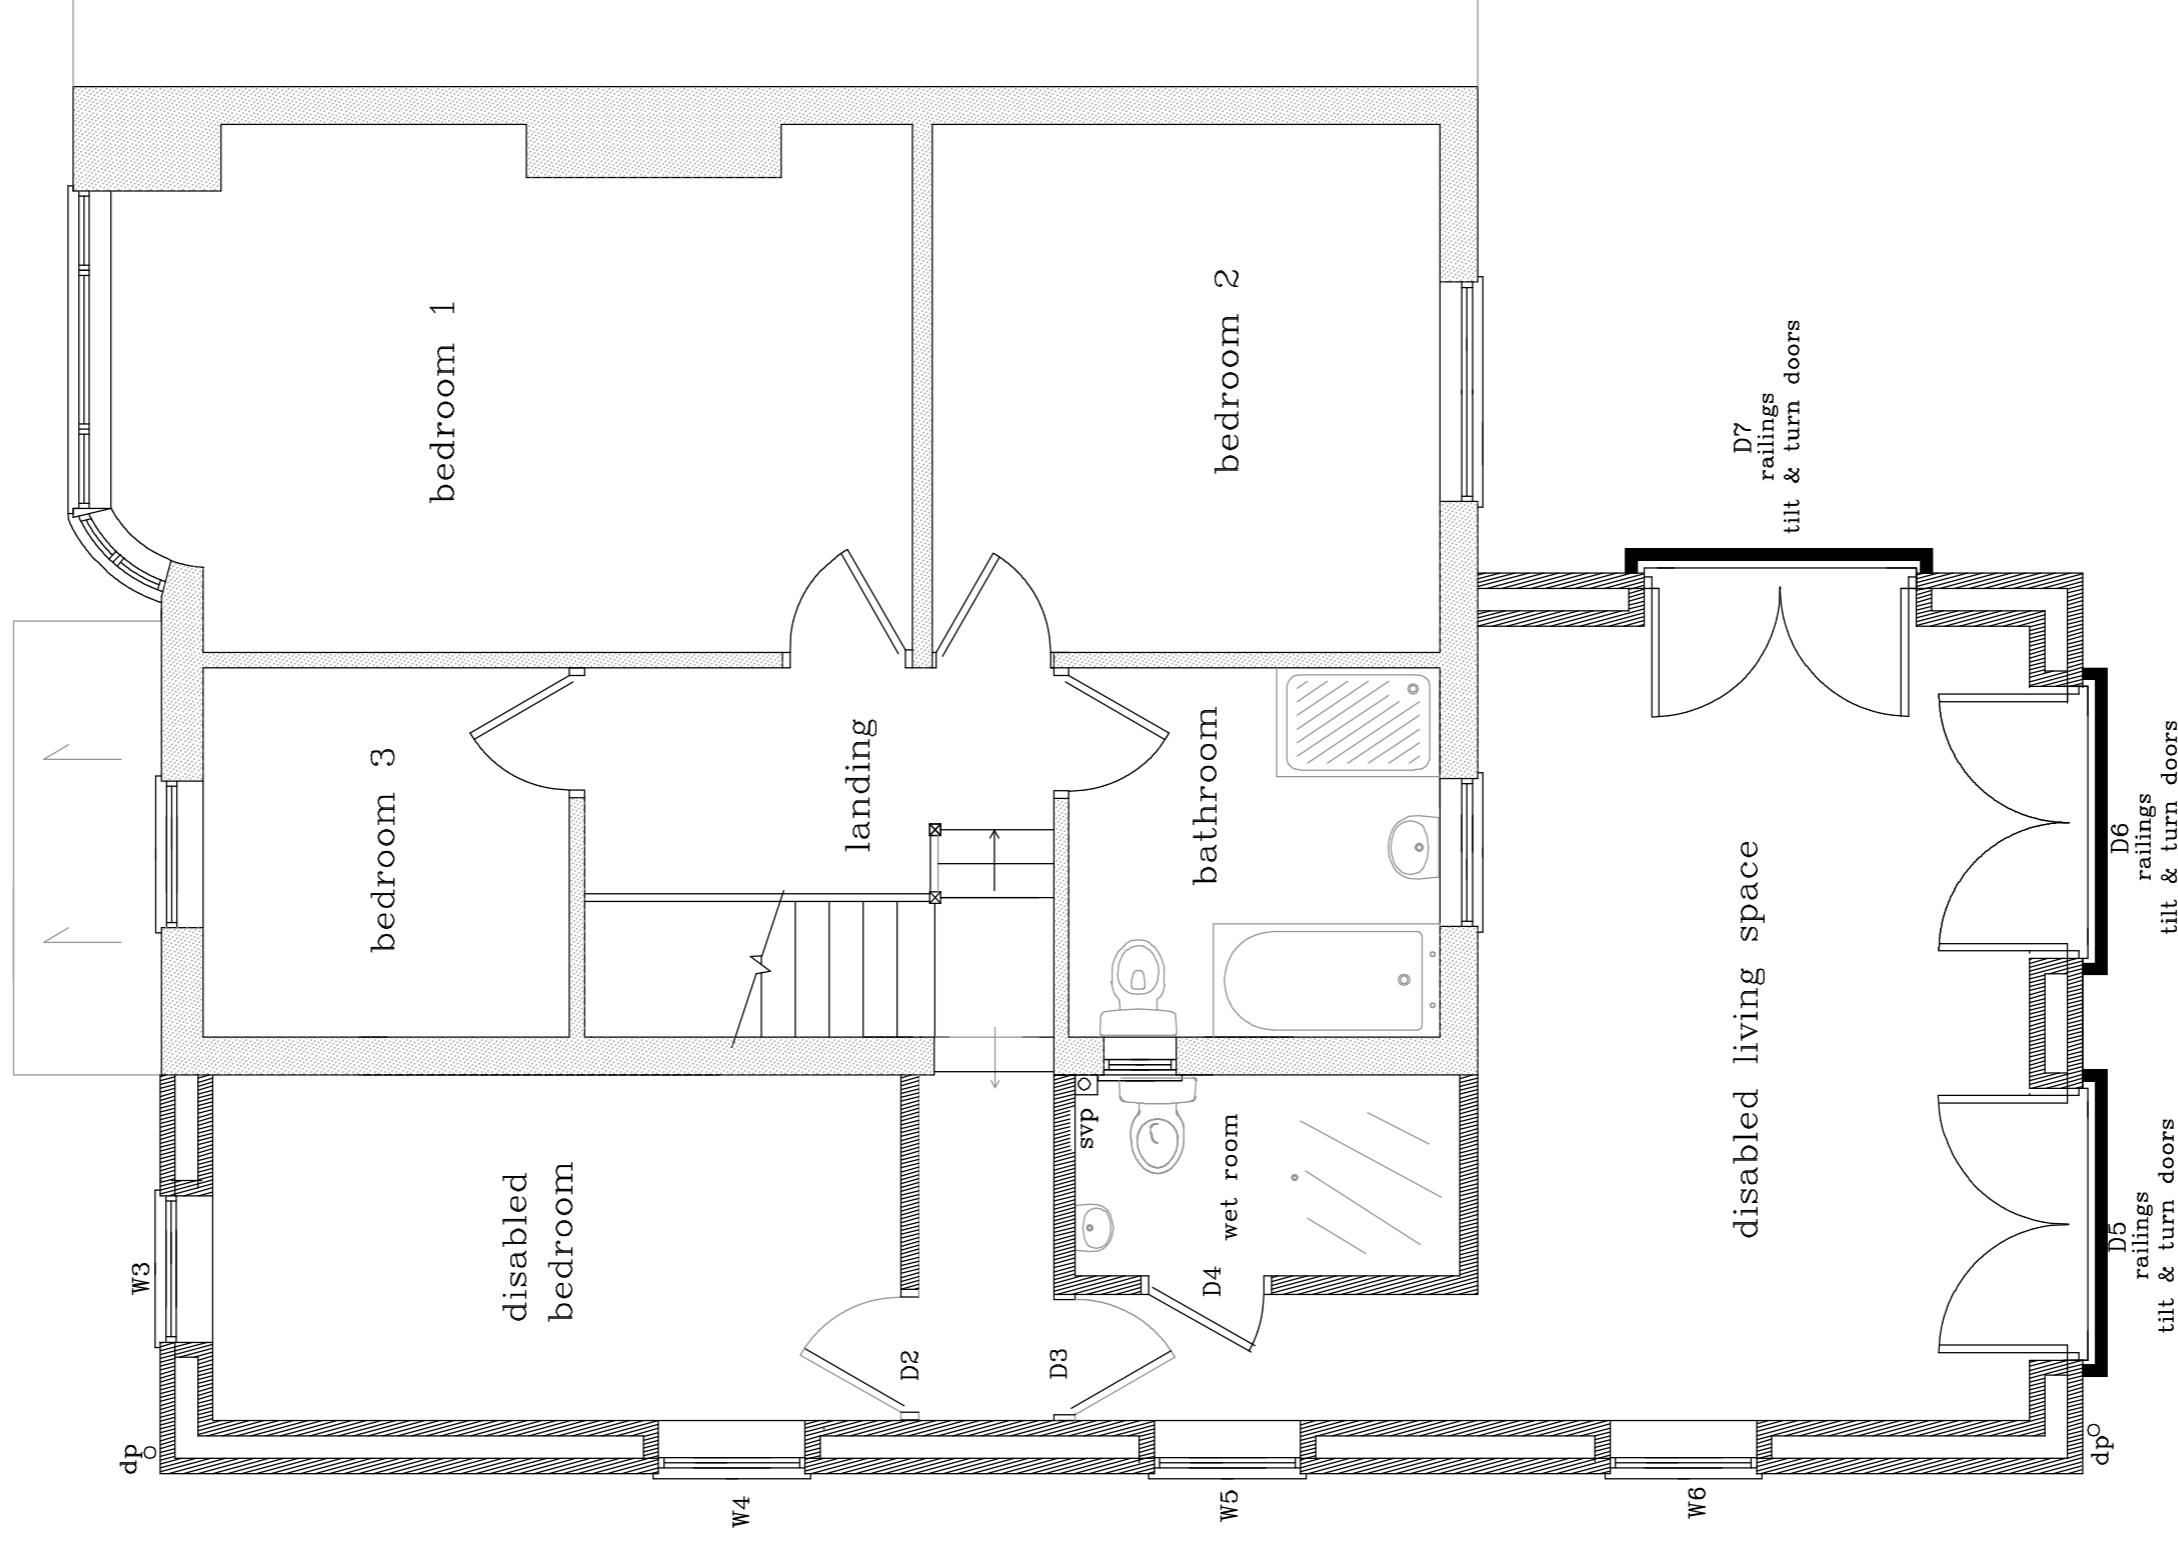


FIRST FLOOR

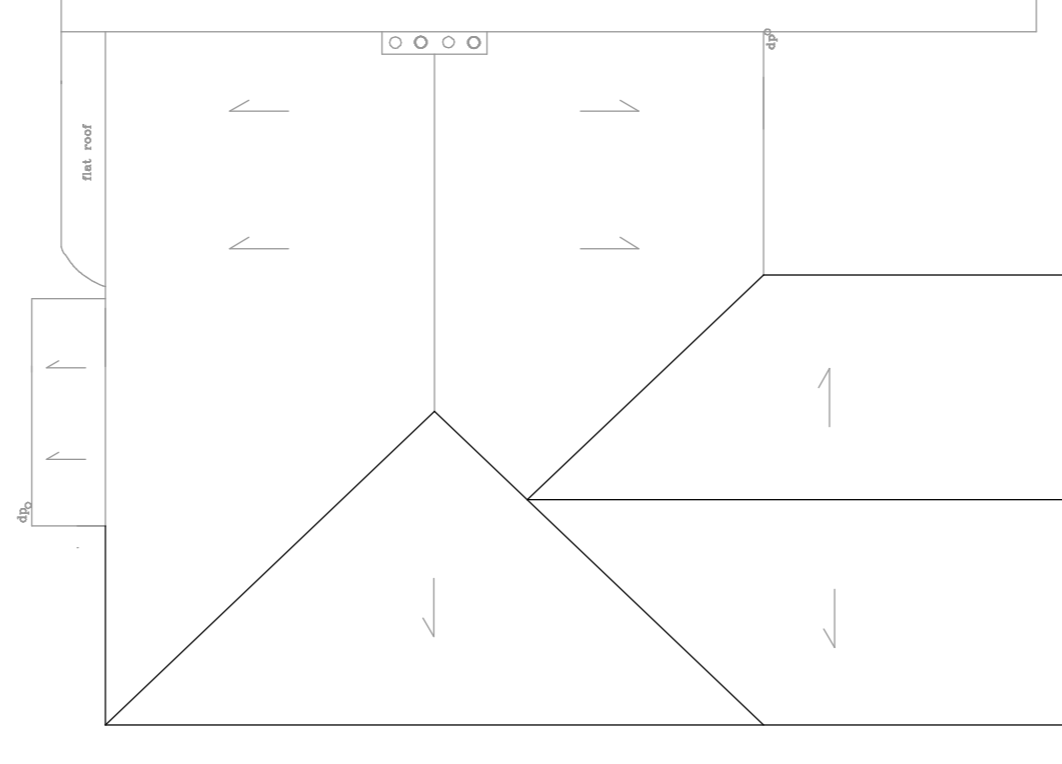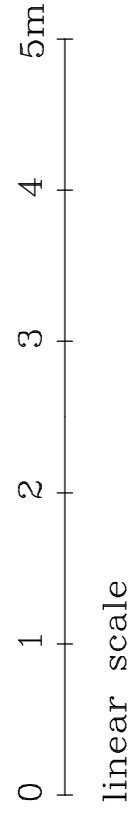

ROOF PLAN
scale 1:100

REV A FEBRUARY 2024 - [MINOR AMENDMENTS]

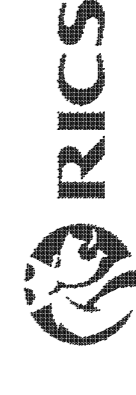

EVANS & CRAWLEY
CHARTERED SURVEYORS

Telephone: Chesham 01494 775666 Facsimile : 01494 778575
 Bridge House Water Meadow Chesham Buckinghamshire HP5 1LF

Project Managers : Property Consultants : Building Surveyors

CROXLEY GREEN - 2 KENILWORTH DRIVE

PLANS AS PROPOSED

date FEBRUARY 2024
 scale 1:50 & 1:100
3186/4/1A